



ALIGNMENT DATA

800	N 869464.32 E 17414.53
801	N 869510.72 E 21014.23

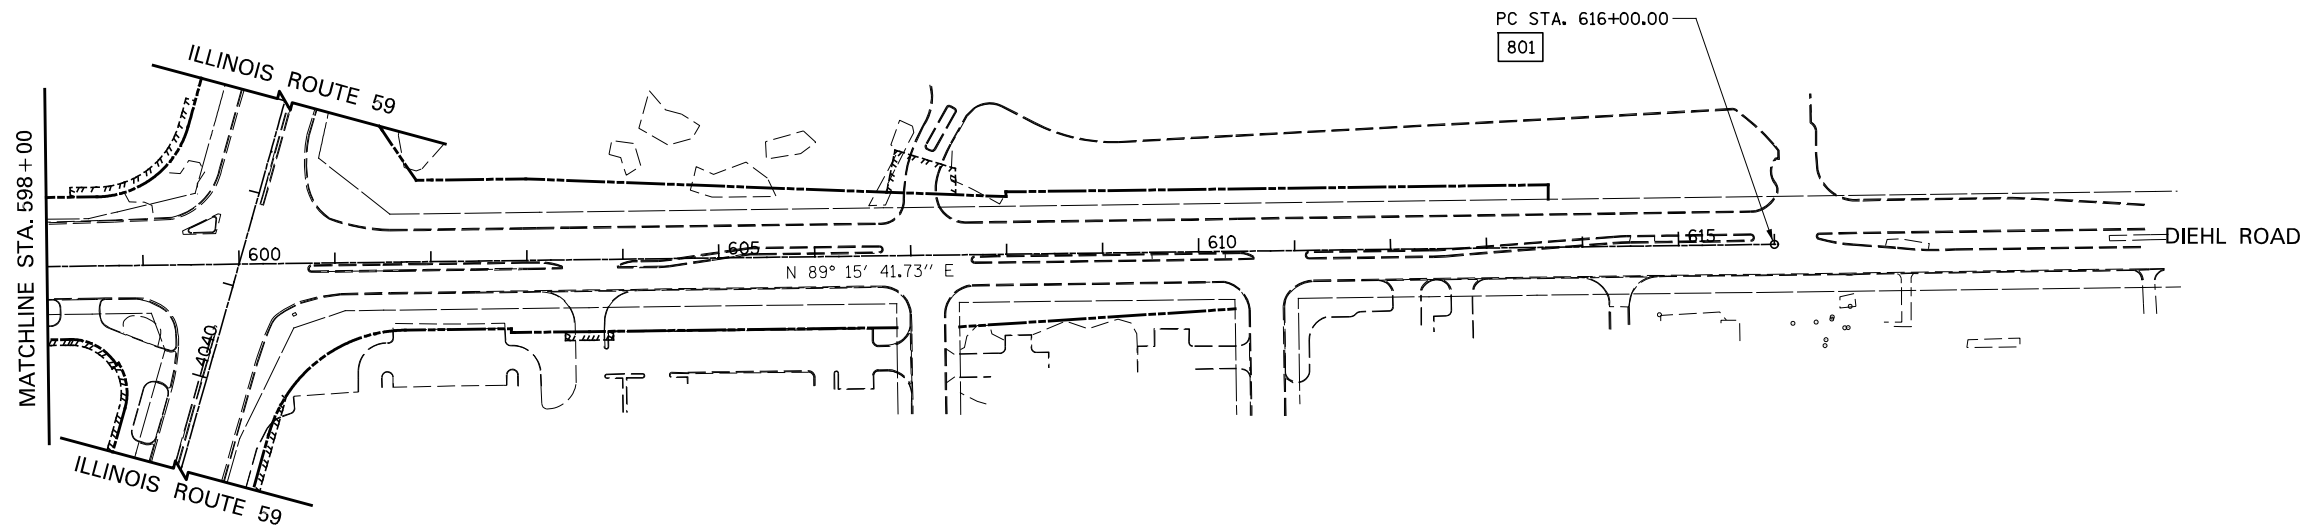

NOTE:

SEE ILLINOIS ROUTE 59 SHEETS
FOR ALIGNMENT & TIE DATA

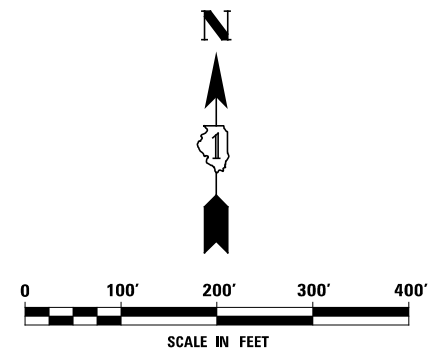

FILE NAME =	USER NAME = \$USER\$	DESIGNED <i>CEO</i>	REVISED
\$FILEL\$		DRAWN <i>KES</i>	REVISED -
	PLOT SCALE = \$SCALE\$	CHECKED <i>PJO</i>	REVISED -
	PLOT DATE = \$DATE\$	DATE <i>03-22-2012</i>	REVISED -

STATE OF ILLINOIS
DEPARTMENT OF TRANSPORTATION

ALIGNMENT, TIES, AND BENCHMARKS

SCALE: AS SHOWN SHEET NO. 9 OF 14 SHEETS STA. 580+00 TO STA. 616+00

F.A.P. RTE.	SECTION	COUNTY	TOTAL SHEETS	SHEET NO.
338	2011-037-DTR	DUPAGE	138	17
CONTRACT NO. 60P43				
ILLINOIS FED. AID PROJECT				