
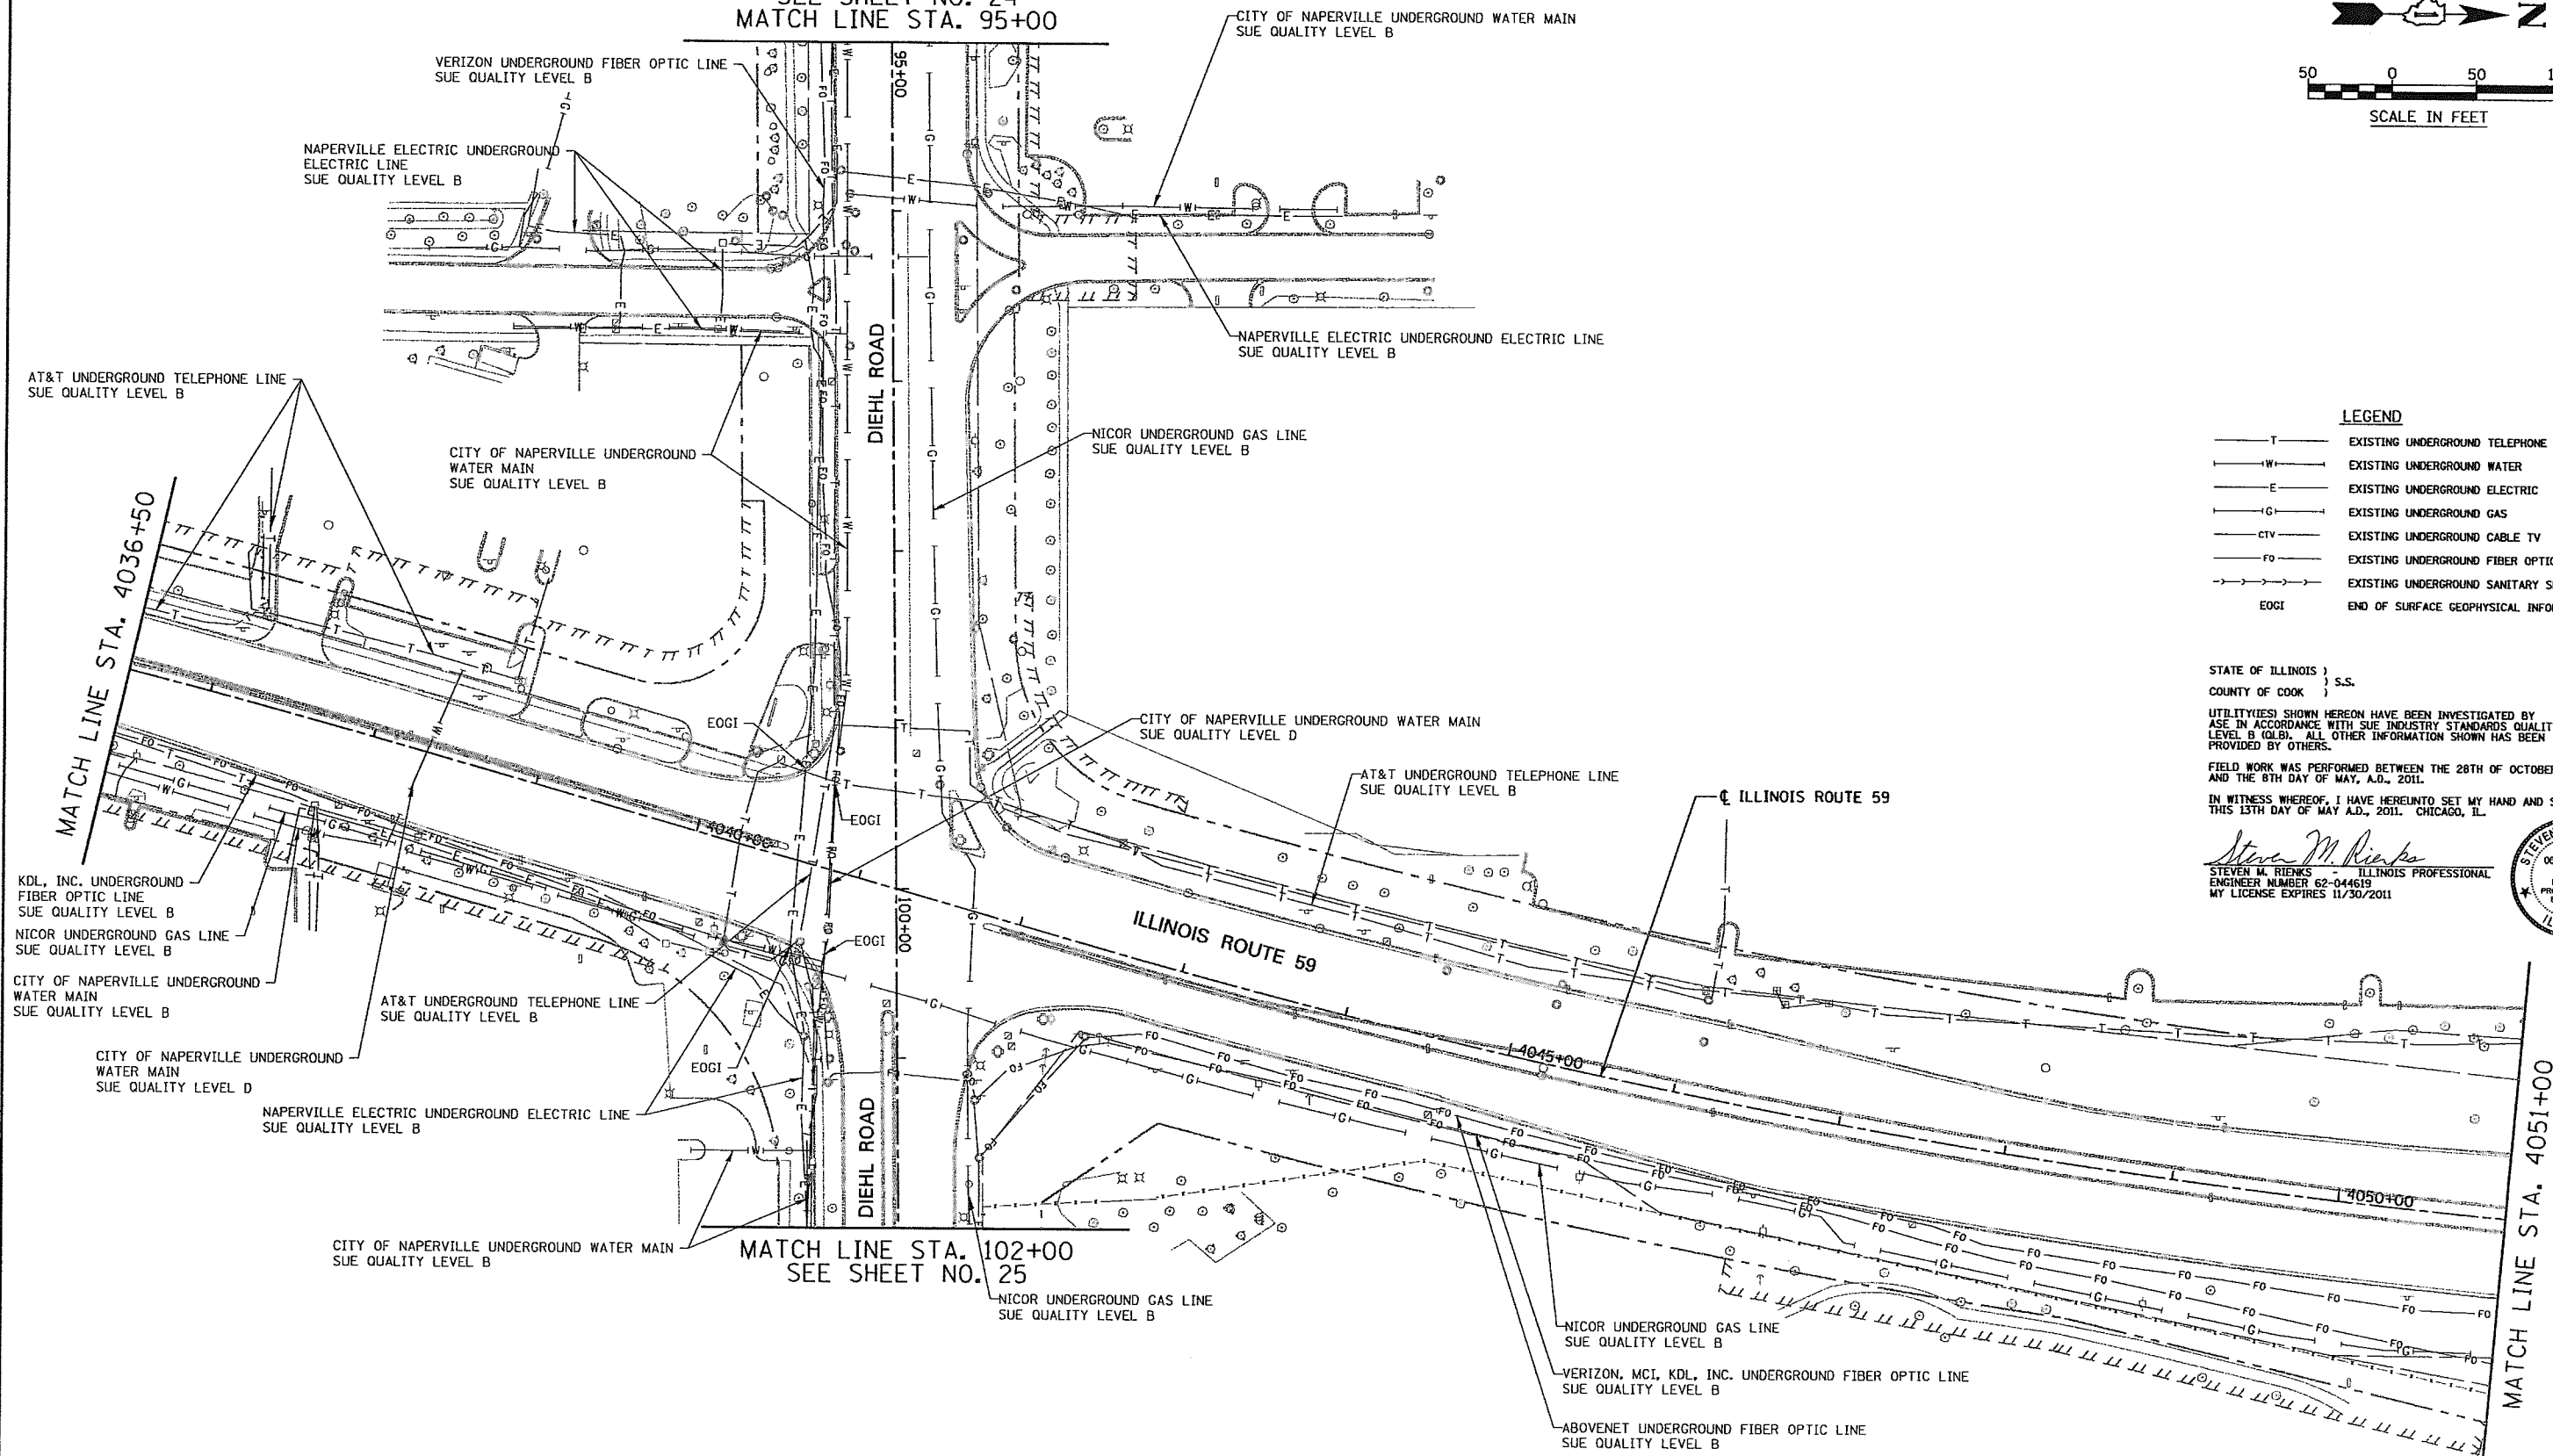


SEE SHEET NO. 24
MATCH LINE STA. 95+00

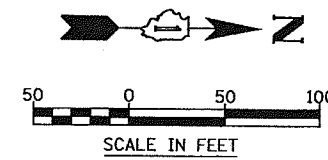

LEGEND

| | |
|-------|--|
| —T— | EXISTING UNDERGROUND TELEPHONE |
| —W— | EXISTING UNDERGROUND WATER |
| —E— | EXISTING UNDERGROUND ELECTRIC |
| —G— | EXISTING UNDERGROUND GAS |
| —CTV— | EXISTING UNDERGROUND CABLE TV |
| —FO— | EXISTING UNDERGROUND FIBER OPTIC |
| —S— | EXISTING UNDERGROUND SANITARY SEWER |
| EOGI | END OF SURFACE GEOPHYSICAL INFORMATION |

STATE OF ILLINOIS)
COUNTY OF COOK) S.S.

UTILITY(IES) SHOWN HEREON HAVE BEEN INVESTIGATED BY ASE IN ACCORDANCE WITH SUE INDUSTRY STANDARDS QUALITY LEVEL B (QLB). ALL OTHER INFORMATION SHOWN HAS BEEN PROVIDED BY OTHERS.

FIELD WORK WAS PERFORMED BETWEEN THE 28TH OF OCTOBER, A.D., 2010 AND THE 8TH DAY OF MAY, A.D., 2011.

IN WITNESS WHEREOF, I HAVE HEREUNTO SET MY HAND AND SEAL THIS 13TH DAY OF MAY A.D., 2011. CHICAGO, IL.

Steven M. Rienks
STEVEN M. RIENKS - ILLINOIS PROFESSIONAL ENGINEER NUMBER 62-044619
MY LICENSE EXPIRES 11/30/2011

AMERICAN
SURVEYING & ENGINEERING, P.C.
SURVEYORS - ENGINEERS
GEODETSISTS - MAPPING SCIENTISTS

Chicago: 312-277-2000 / Fax 312-277-2002
Illinois: 815-288-6231 / Fax 815-288-6277
Aurora: 630-897-4105 / Fax 630-897-4121
Illinois Professional Design Firm No. 184-003192

| | | |
|---------------------------|----------------------|-----------|
| USER NAME = *USER* | DESIGNED T.SANDERSON | REVISED - |
| PLOT SCALE = 50.00' / IN. | DRAWN B.TRAVER | REVISED - |
| PLOT DATE = 5/13/2011 | CHECKED S.RIENKS | REVISED - |
| | DATE 5/13/2011 | REVISED - |

STATE OF ILLINOIS
DEPARTMENT OF TRANSPORTATION

SUE INVESTIGATION OF UNDERGROUND UTILITIES
NEW YORK STREET TO FERRY ROAD

SCALE: AS SHOWN SHEET NO. 12 OF 27 SHEETS STA. 4036+50 TO STA. 4051+00

| | | | | |
|---------------------------|-----------------|--------|--------------|-----------|
| F.A.P. RTE. | SECTION | COUNTY | TOTAL SHEETS | SHEET NO. |
| 338/IL 59 | 412 & 413 WRS 5 | DUPAGE | 27 | 12 |
| CONTRACT NO. 60P43 | | | | 56 OF 138 |
| ILLINOIS FED. AID PROJECT | | | | |

6799-shr-SUE-12.dgn