





PLAN

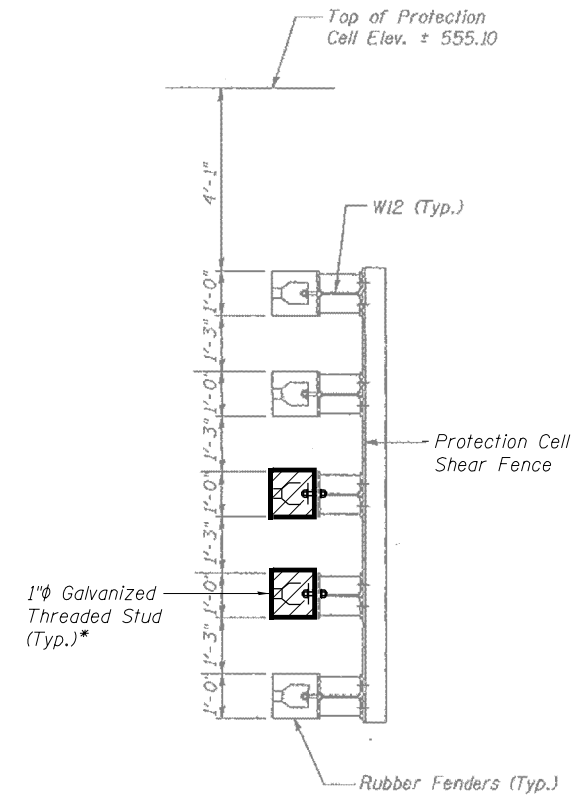


SECTION D-D

\*Cost included in Pay Item  
Reinstall Rubber Fender System

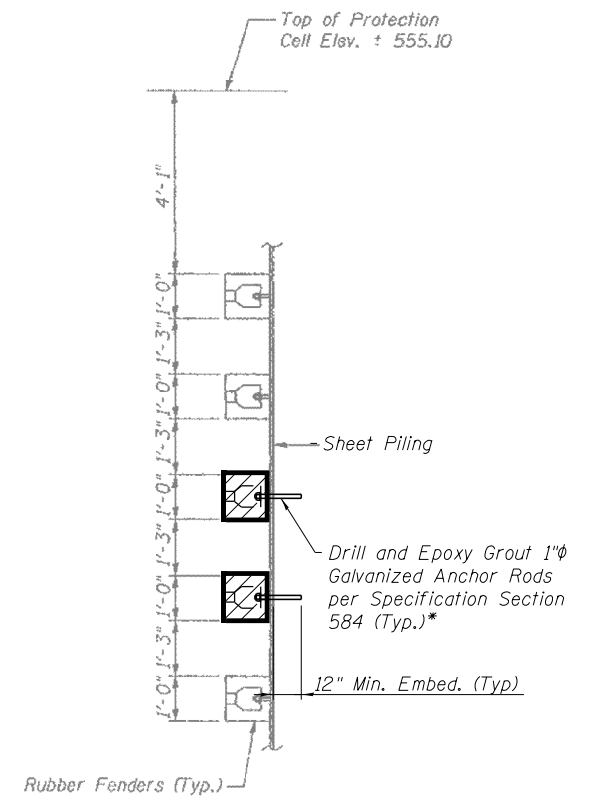

SECTION E-E

\*Cost included in Pay Item  
Reinstall Rubber Fender System

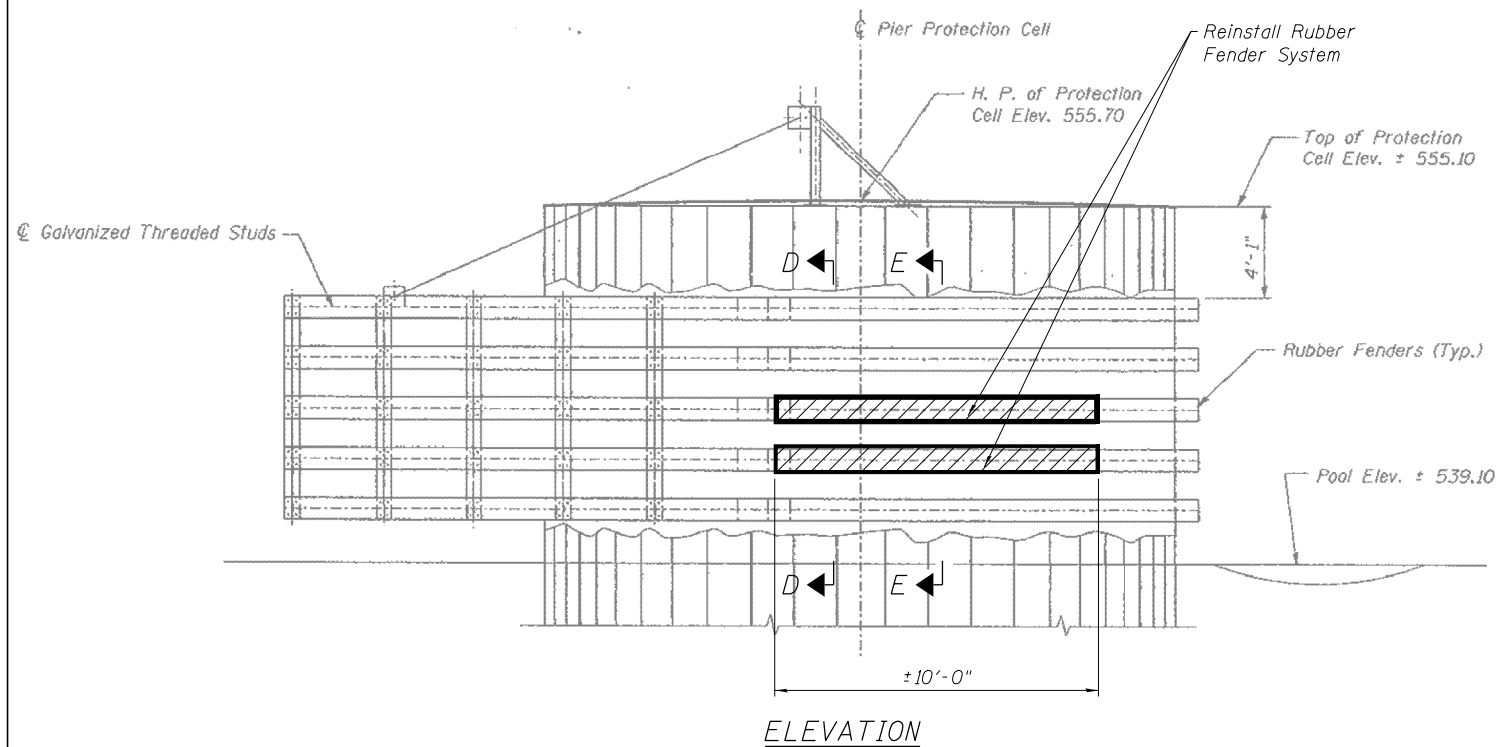

ELEVATION

BILL OF MATERIAL

SYMBOL	ITEM	UNIT	QUANTITY
	Reinstall Rubber Fender System	L Sum	1

FILE NAME =	USER NAME =	DESIGNED - JMS	REVISED -
		CHECKED - JMH	REVISED -
	PLOT SCALE =	DRAWN - PRH	REVISED -
	PLOT DATE =	CHECKED - JMH	REVISED -

STATE OF ILLINOIS  
DEPARTMENT OF TRANSPORTATION

PIER PROTECTION CELL FENDER SYSTEM DETAILS  
STRUCTURE NO. 099-0166

SHEET NO. S9 OF S9 SHEETS

F.A.P. RTE.	SECTION	COUNTY	TOTAL SHEETS	SHEET NO.
607	2011-065-BR	WILL	33	22
			CONTRACT NO. 60P84	
ILLINOIS FED. AID PROJECT				