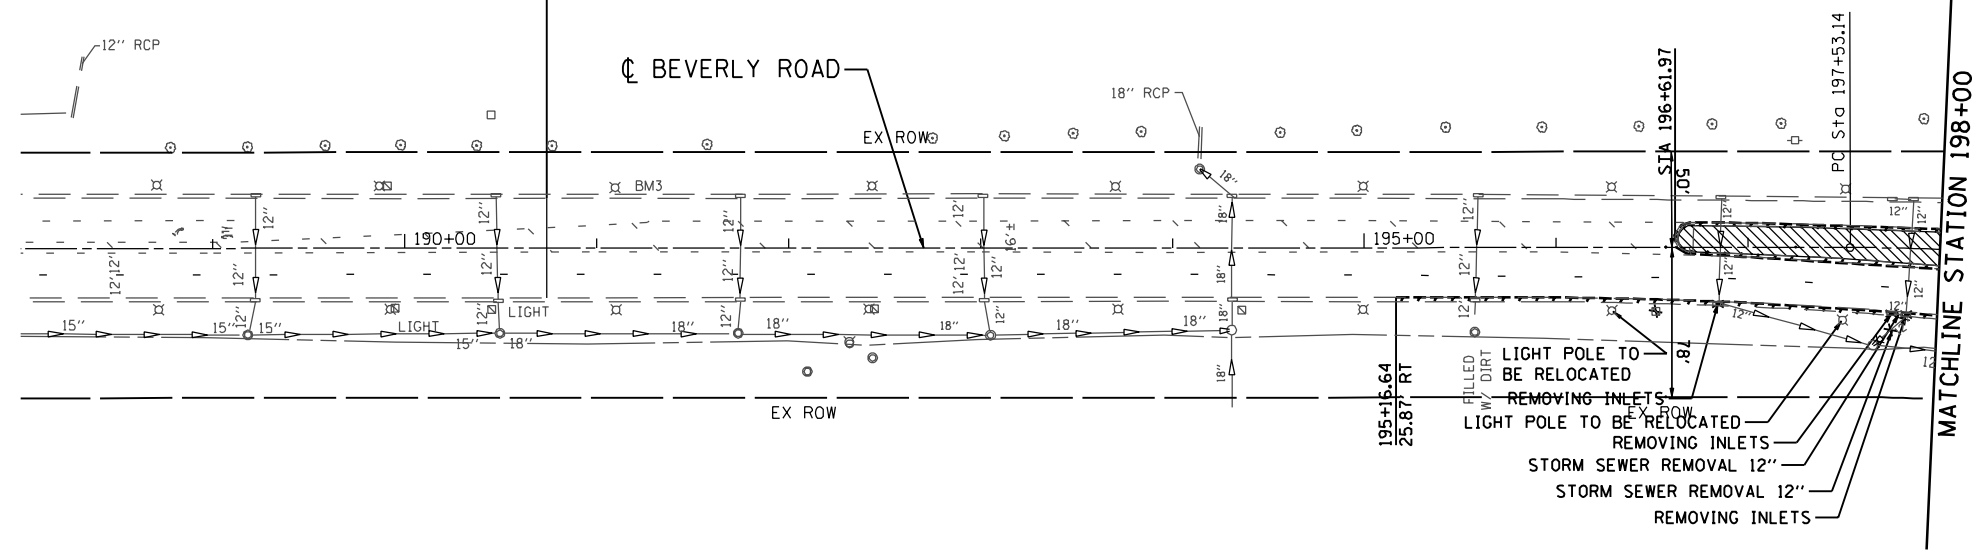


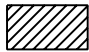


 

PI STA. = 198+09.55
 Δ = 6° 12' 25" (RT)
 D = 5° 30' 24"
 R = 1,040.49'
 T = 56.41'
 L = 112.72'
 E = 1.53'
 θ = -----
 T.R. = -----
 S.E. RUN = -----
 P.C. STA. = 197+53.14
 P.T. STA. = 198+65.86

PROJECT LIMITS
STA 190+74.00

HOT-MIX ASPHALT SURFACE REMOVAL - 2"



REMOVAL LEGEND

-  PAVED SHOULDER REMOVAL
-  MEDIAN REMOVAL
-  STORM SEWER REMOVAL
-  LINEAR REMOVAL
-  REMOVING INLETS

FILE NAME : F:\2009\ME09086-Var\Var-Ph11\CADD\038-IL72-Beverly\Shvs\0160P900-sht-rem.dgn
 USER : ME09086
 MILLENNIA PROFESSIONAL SERVICES



200 22ND Street, Suite 216, Lombard, IL 60148
 630.705.0110 voice, 630.839.3566 fax
 www.mps-il.com
MILLENNIA PROFESSIONAL SERVICES

DESIGNED -	CJD	REVISED -	
DRAWN -	CJD	REVISED -	
CHECKED -	TVN	REVISED -	
DATE -	5/9/2012	REVISED -	

**STATE OF ILLINOIS
DEPARTMENT OF TRANSPORTATION**

**IL 72 - HIGGINS RD
AT BEVERLY RD AND AT ROCK ROAD DR**

REMOVAL PLAN

SCALE: 1"=50' SHEET NO. 1 OF 1 SHEETS STA. TO STA.

F.A.P. RTE.	SECTION	COUNTY	TOTAL SHEETS	SHEET NO.
341	2011-071-N	COOK/KANE	56	11
CONTRACT NO. 60P90				

FED. ROAD DIST. NO. 1 | ILLINOIS FED. AID PROJECT