
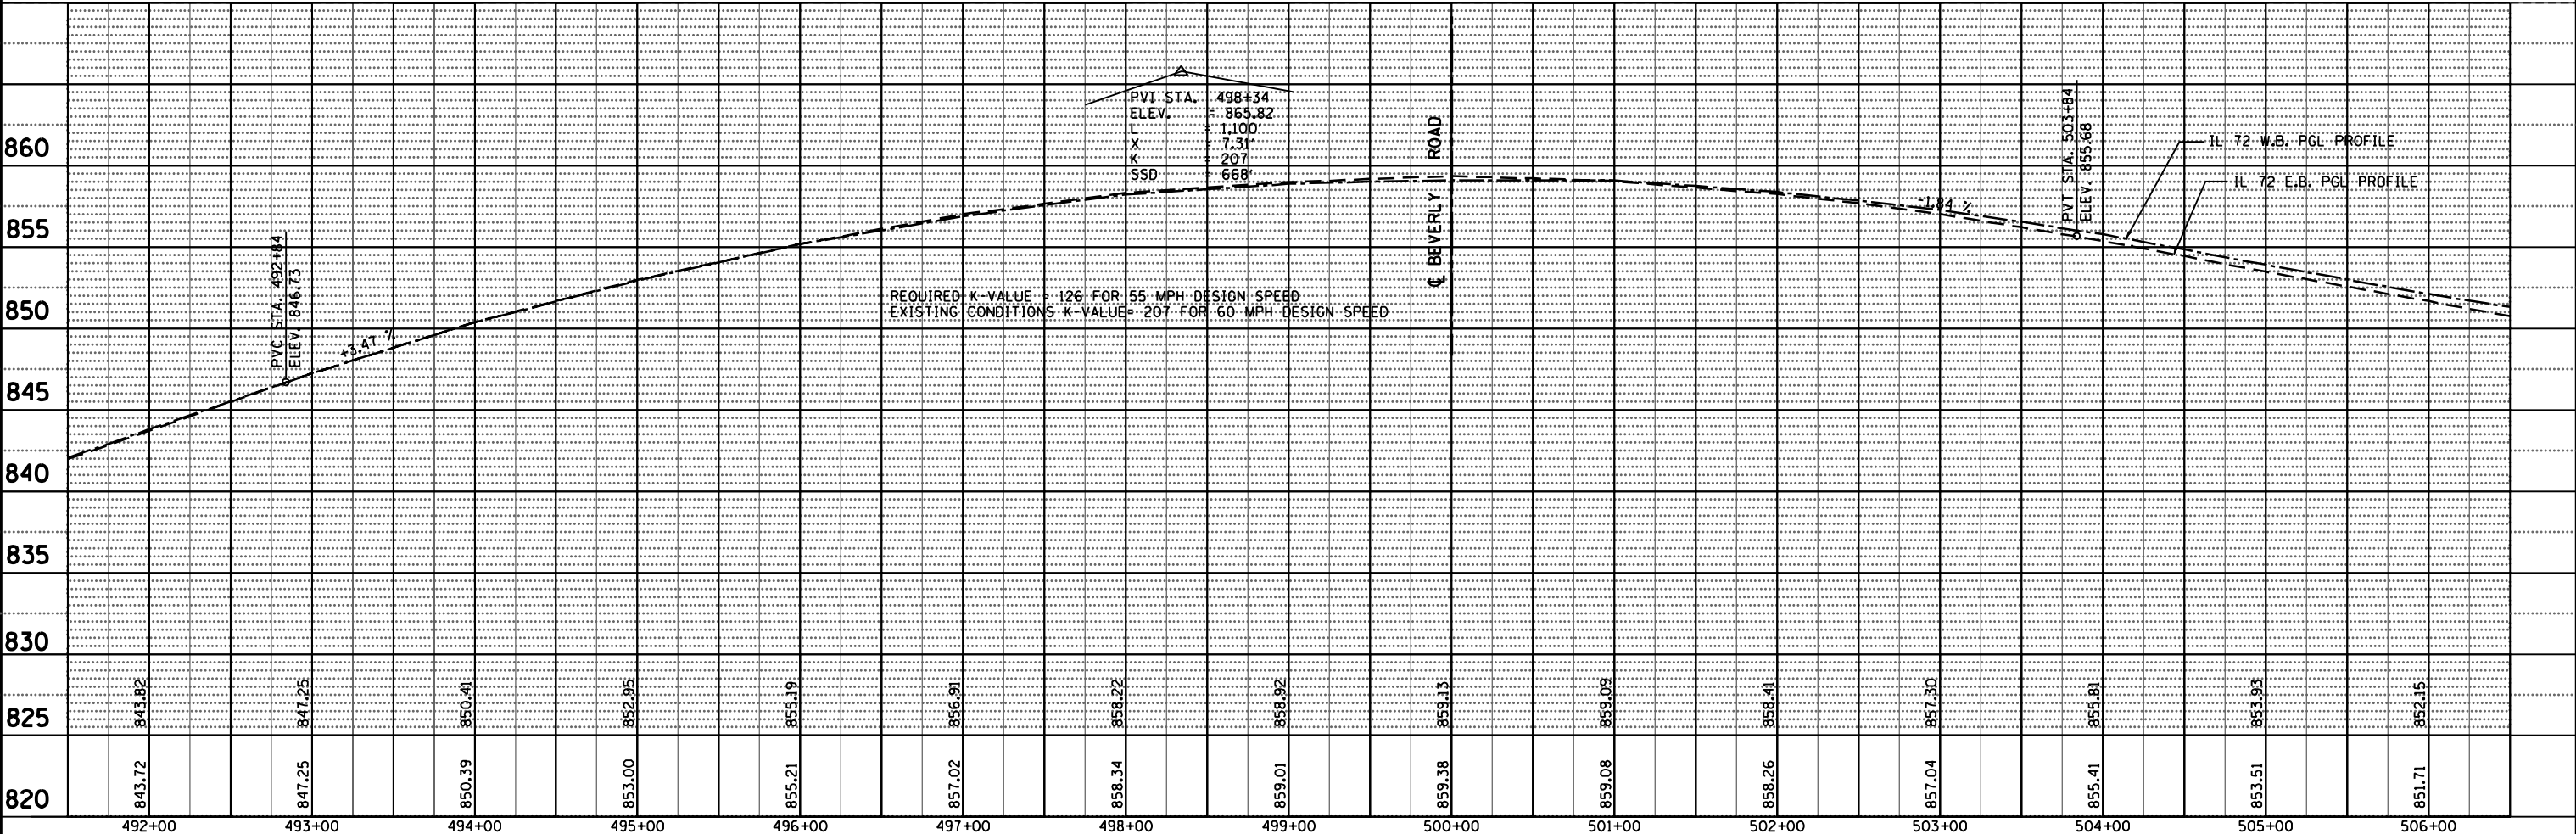


PLAN	SURVEYED	DATE
	PLOTTED	
	CHECKED	
	BY	
	NO.	

PROFILE	SURVEYED	DATE
	PLOTTED	
	CHECKED	
	BY	
	NO.	

FILE NAME : p:\2009\me09006.ver\var:ph1\cadd\038_IL72_Beverly\Shst\038_IL72_Beverly\Shst\STRUCTURE\NOTATIS.DWG
 PLOT SCALE : 1/8"=1'-0"
 USER NAME : Millennium Professional Services

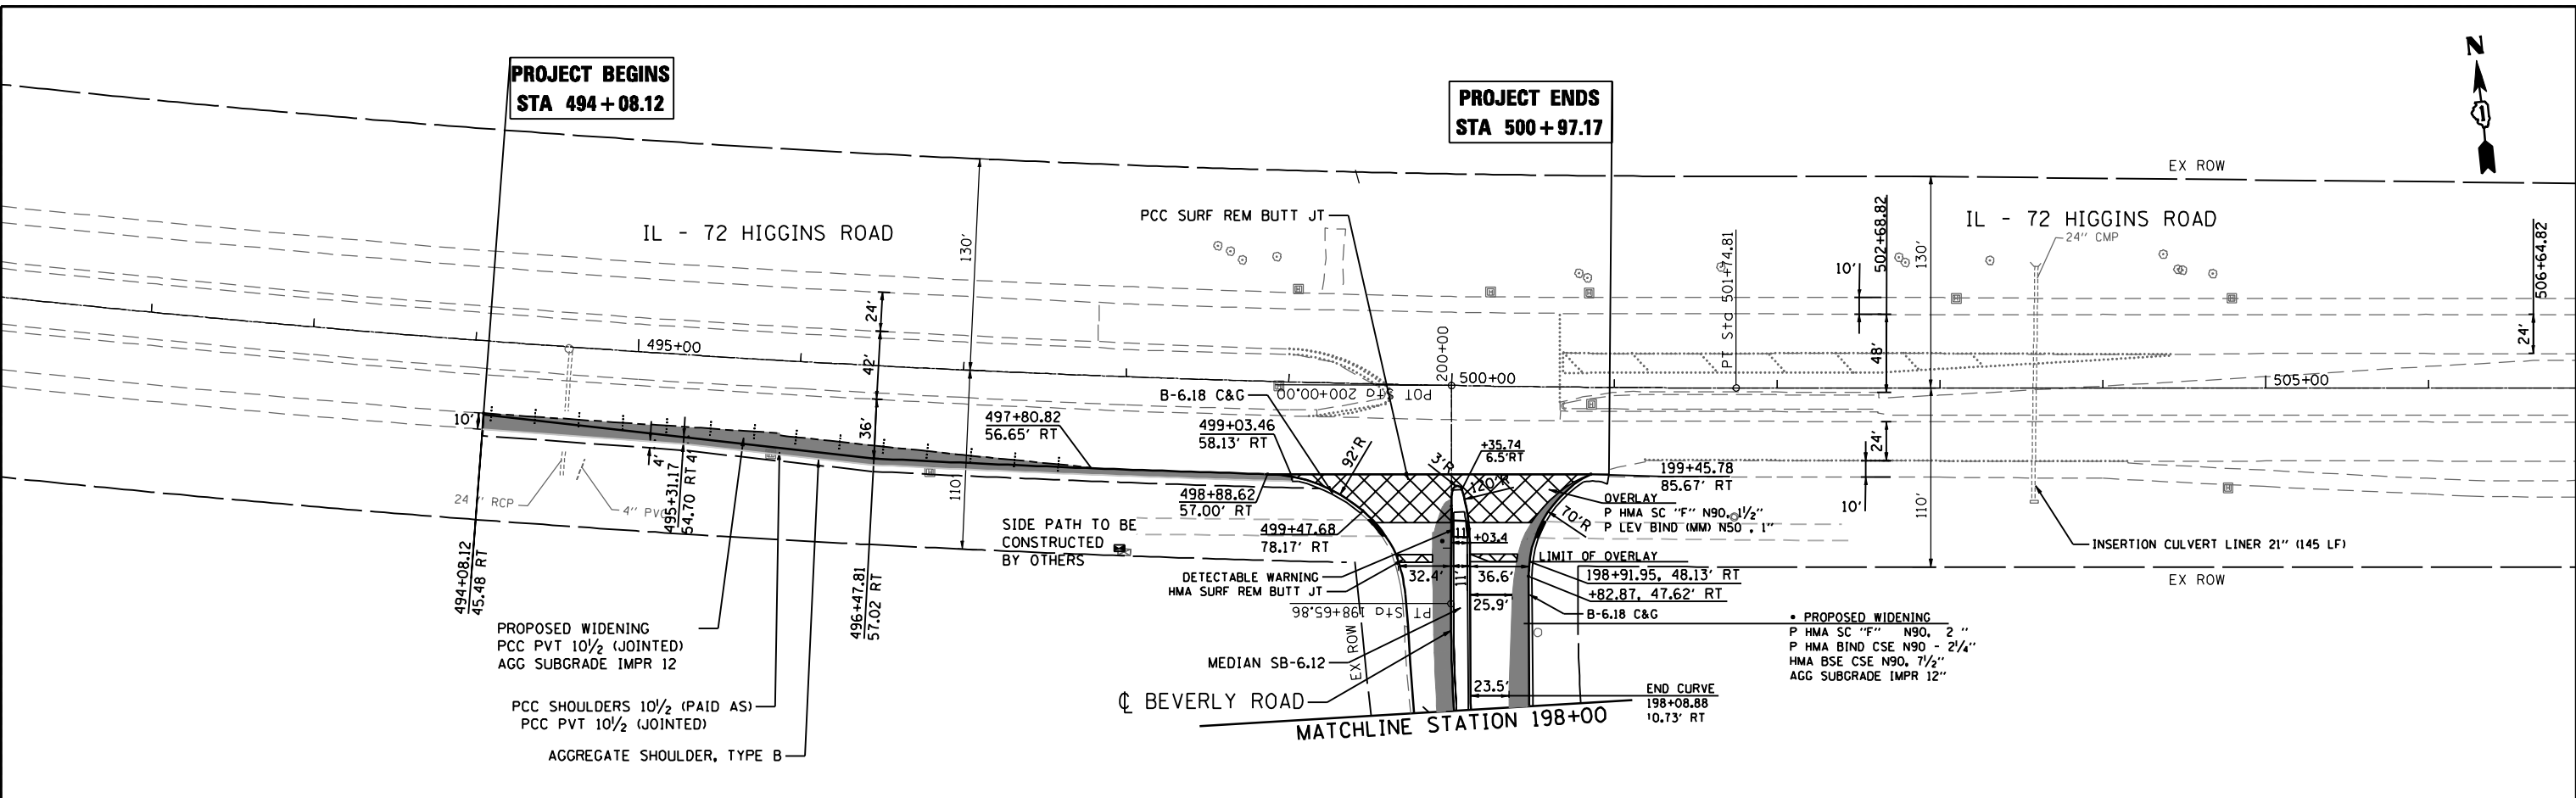

MILLENNIA PROFESSIONAL SERVICES
 200 22ND Street, Suite 216, Lombard, IL 60148
 630.785.8118 voice, 630.839.2566 fax
 WWW.MPS-IL.COM

DESIGNED	CJD	REVISED	
DRAWN	CJD	REVISED	
CHECKED	TVN	REVISED	
DATE	4/5/2012	REVISED	

**STATE OF ILLINOIS
 DEPARTMENT OF TRANSPORTATION**

**IL 72 - HIGGINS RD
 AT BEVERLY RD AND AT ROCK ROAD DR**

**PLAN & PROFILE
 IL 72 - HIGGINS RD**

F.A.P. RTE.	SECTION	COUNTY	TOTAL SHEETS	SHEET NO.
341	2011-071-N	COOK/KANE	56	12
CONTRACT NO. 60P90				