


PLAN	SURVEYED	DATE
	PLOTTED	
	CHECKED	
	AT	
	NO.	
	NO.	

PROFILE	SURVEYED	DATE
	PLOTTED	
	CHECKED	
	AT	
	NO.	
	NO.	

FILE NAME : p:\2009\me0906.ver\var: ph1\cadd\038.IL.72.Beverly\Shs\160P90.sht
 PLOT SCALE : 1/8"=50'
 USER NAME : Millennium Professional Services

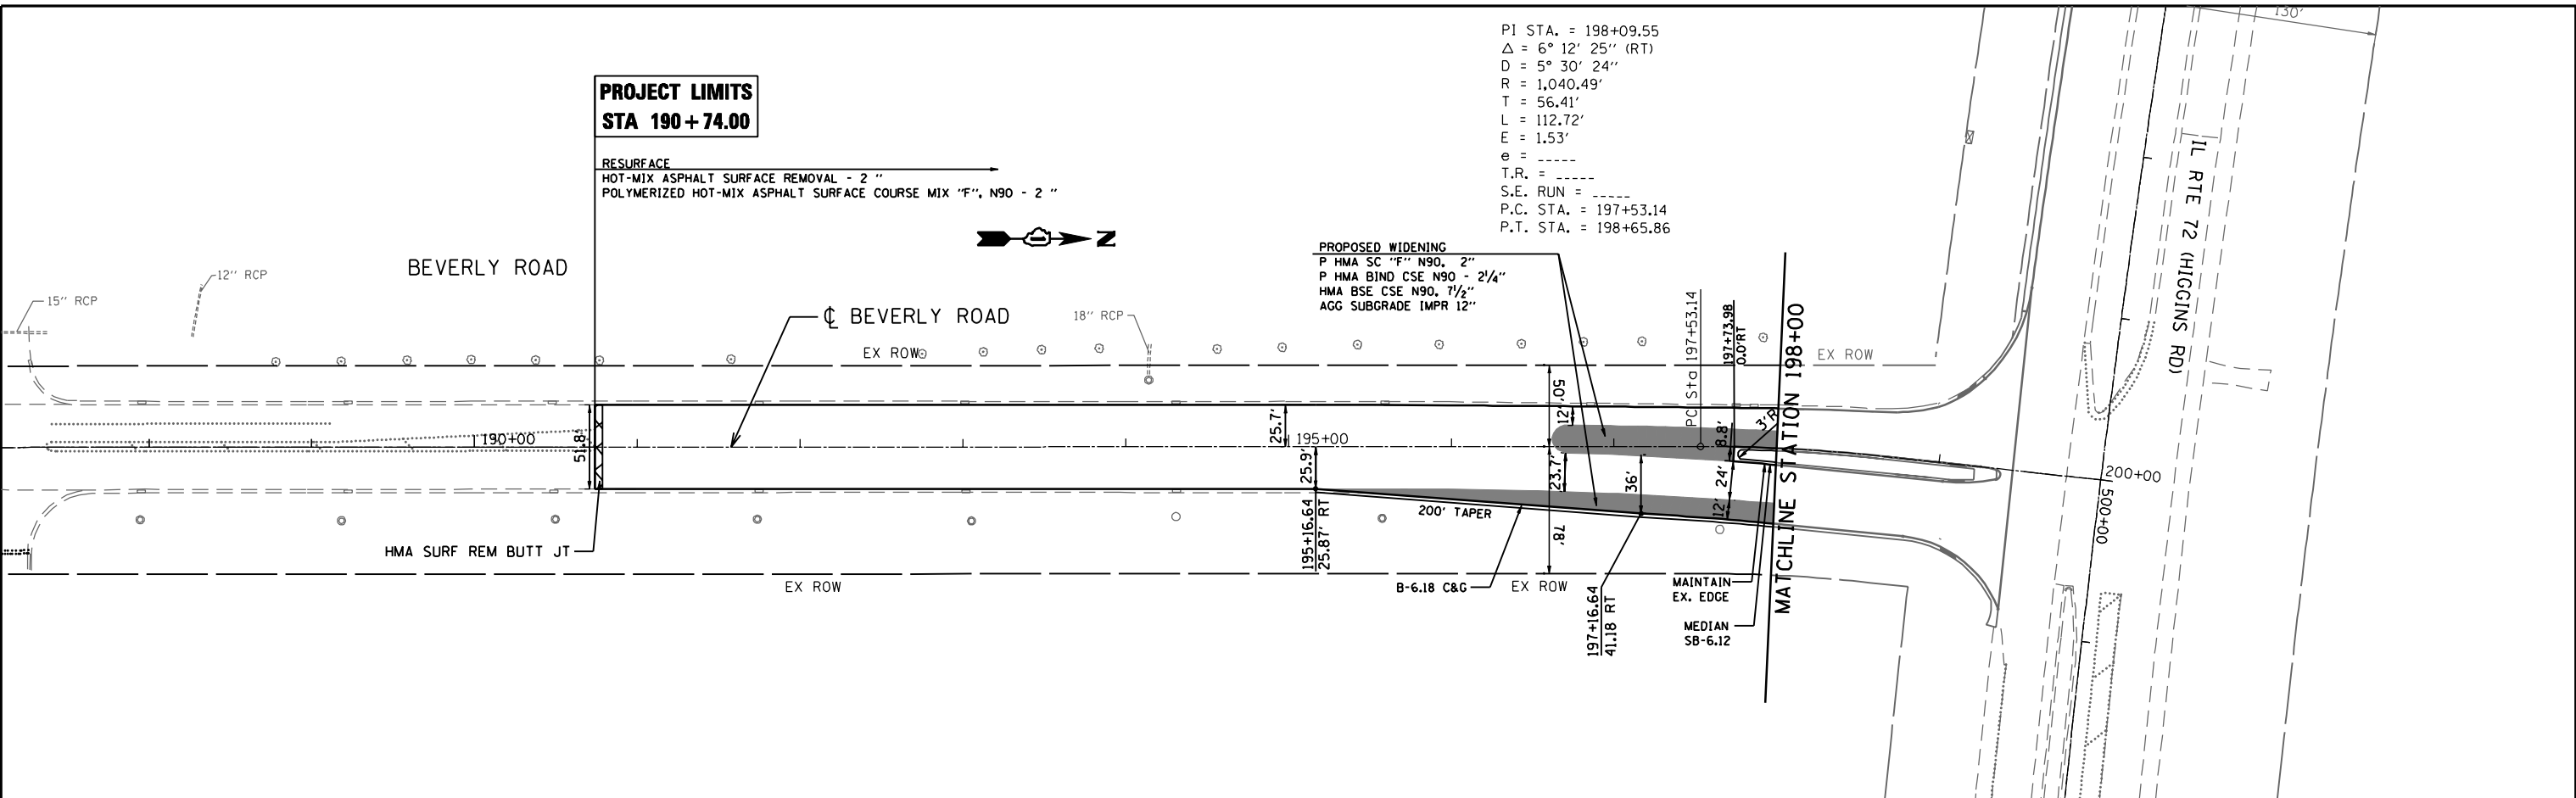


PI STA. = 198+09.55
 Δ = 6° 12' 25" (RT)
 D = 5° 30' 24"
 R = 1,040.49'
 T = 56.41'
 L = 112.72'
 E = 1.53'
 e = -----
 T.R. = -----
 S.E. RUN = -----
 P.C. STA. = 197+53.14
 P.T. STA. = 198+65.86

PROJECT LIMITS
STA 190 + 74.00

RESURFACE
 HOT-MIX ASPHALT SURFACE REMOVAL - 2"
 POLYMERIZED HOT-MIX ASPHALT SURFACE COURSE MIX "F", N90 - 2"

PROPOSED WIDENING
 P HMA SC "F" N90, 2"
 P HMA BIND CSE N90 - 2 1/4"
 HMA BSE CSE N90, 7 1/2"
 AGG SUBGRADE IMPR 12"

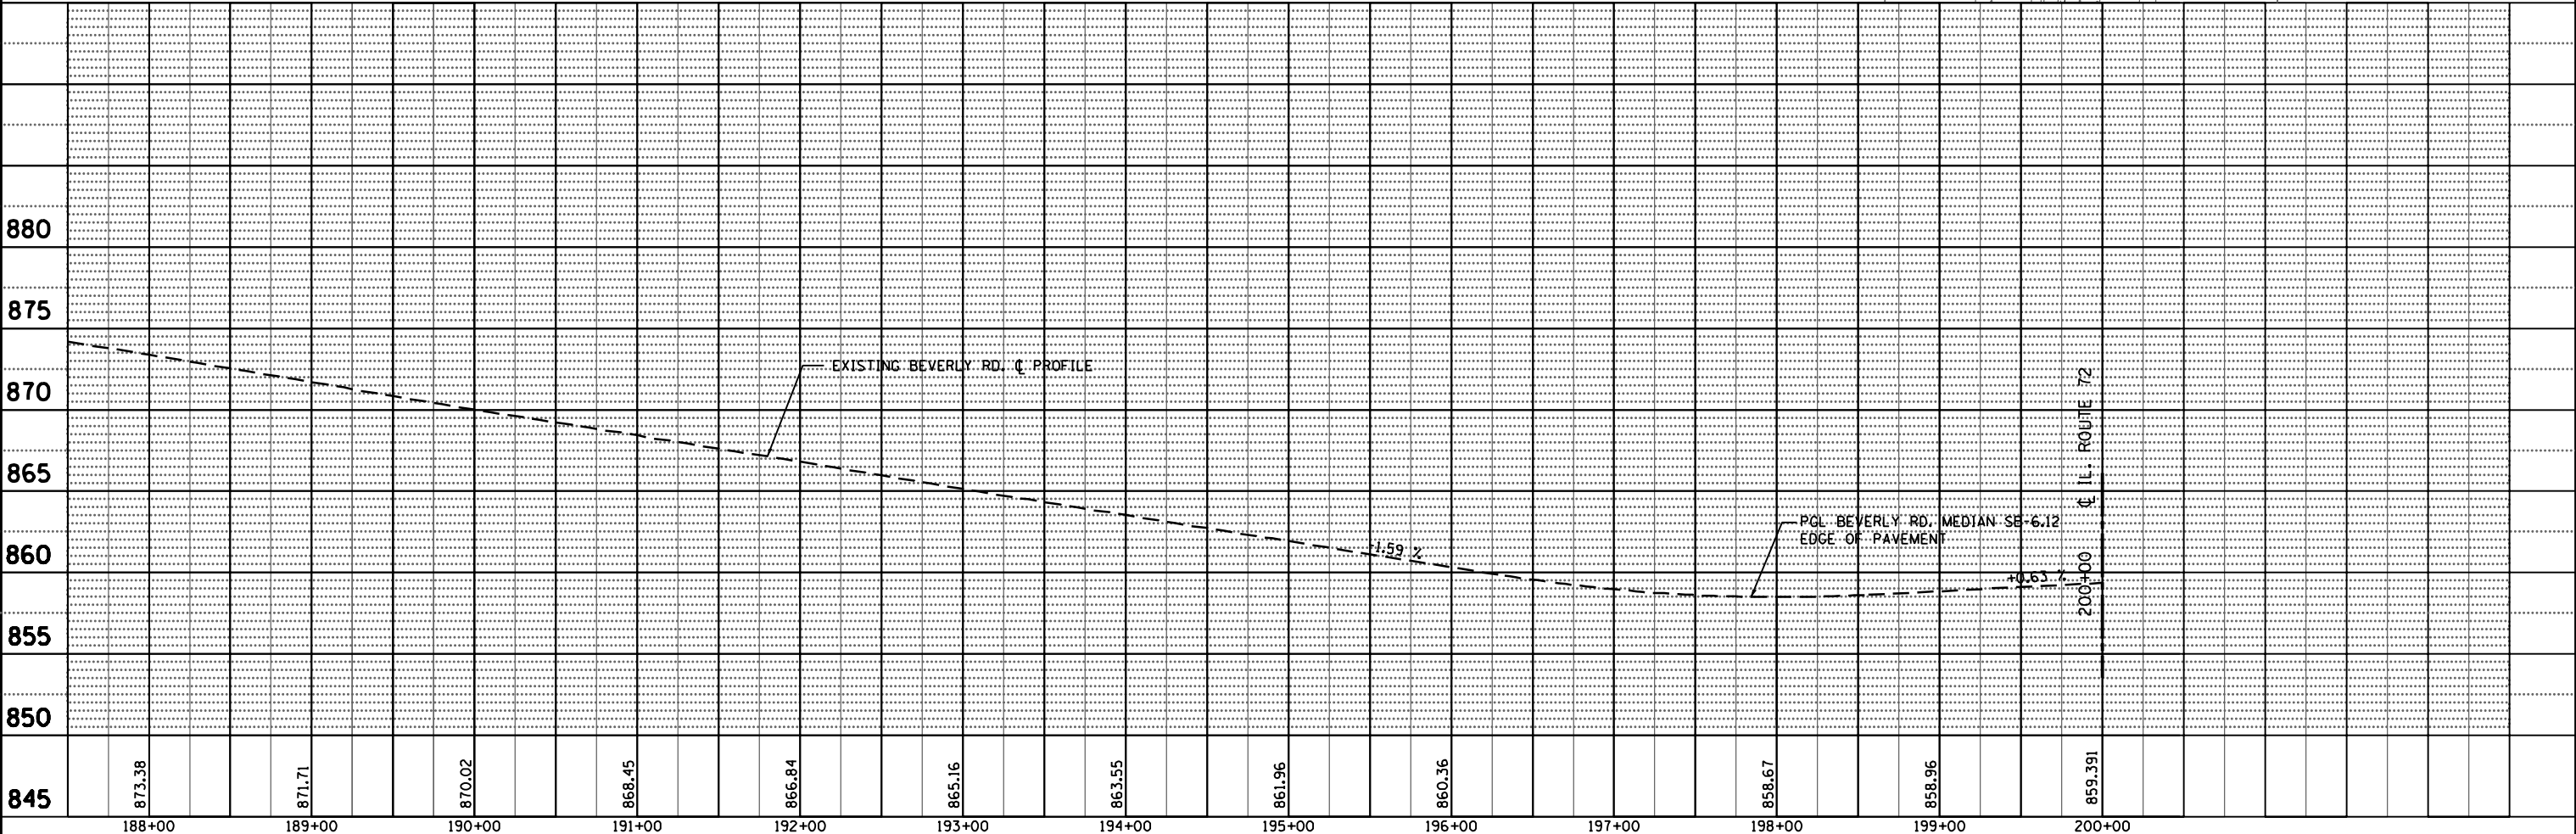

MILLENNIA PROFESSIONAL SERVICES
 200 22ND Street, Suite 216, Lombard, IL 60148
 630.705.0110 voice, 630.839.2566 fax
 WWW.MPS-IL.COM

DESIGNED	CJD	REVISED	-
DRAWN	CJD	REVISED	-
CHECKED	TVN	REVISED	-
DATE	4/5/2012	REVISED	-

STATE OF ILLINOIS
DEPARTMENT OF TRANSPORTATION

IL 72 - HIGGINS RD
AT BEVERLY RD AND AT ROCK ROAD DR

PLAN & PROFILE
BEVERLY

SCALE: 1"=50' SHEET NO. 2 OF 2 SHEETS STA. 195+16.64 TO STA. 198+00.00

F.A.P. RTE.	SECTION	COUNTY	TOTAL SHEETS	SHEET NO.
341	2011-071-N	COOK/KANE	56	13
CONTRACT NO. 60P90			FED. ROAD DIST. NO. 1 ILLINOIS FED. AID PROJECT	

p:\2009\me0906.ver\var: ph1\cadd\038.IL.72.Beverly\Shs\160P90.sht-plnprf2.dgn