


**PAVEMENT MARKING LEGEND (SEE NOTE 1)**

- |  |  |
|--|--|
| ① 4" WHITE LANE LINE (30' SKIP 10' DASH) | ⑦ 12" WHITE LINE                                 |
| ② 4" WHITE SOLID LINE                    | ⑧ 12" YELLOW LINE                                |
| ③ 4" YELLOW SOLID LINE                   | ⑨ 24" WHITE STOP BAR                             |
| ④ 4" DOUBLE YELLOW                       | ⑩ LETTERS AND SYMBOLS (TYP)                      |
| ⑤ 6" WHITE LINE (6' SKIP 2' DASH)        | ⑪ RAISED REFLECTIVE PAVEMENT MARKER (SEE NOTE 3) |
| ⑥ 6" WHITE LINE                          |  |

**NOTES**

- ALL PAVEMENT MARKINGS APPLIED TO BARE CONCRETE, DESIGNATED WITH (P), ARE POLYUREA. ALL OTHER PAVEMENT MARKINGS ARE THERMOPLASTIC.
- THE CONSTRUCTOR SHALL PLACE PROPOSED PAVEMENT MARKINGS IN ACCORDANCE WITH DISTRICT 1 TYPICAL PAVEMENT MARKINGS DETAIL (TC-13).
- REFER TO DISTRICT 1 RAISED REFLECTIVE PAVEMENT MARKERS (TC-11) FOR ADDITIONAL INFORMATION.

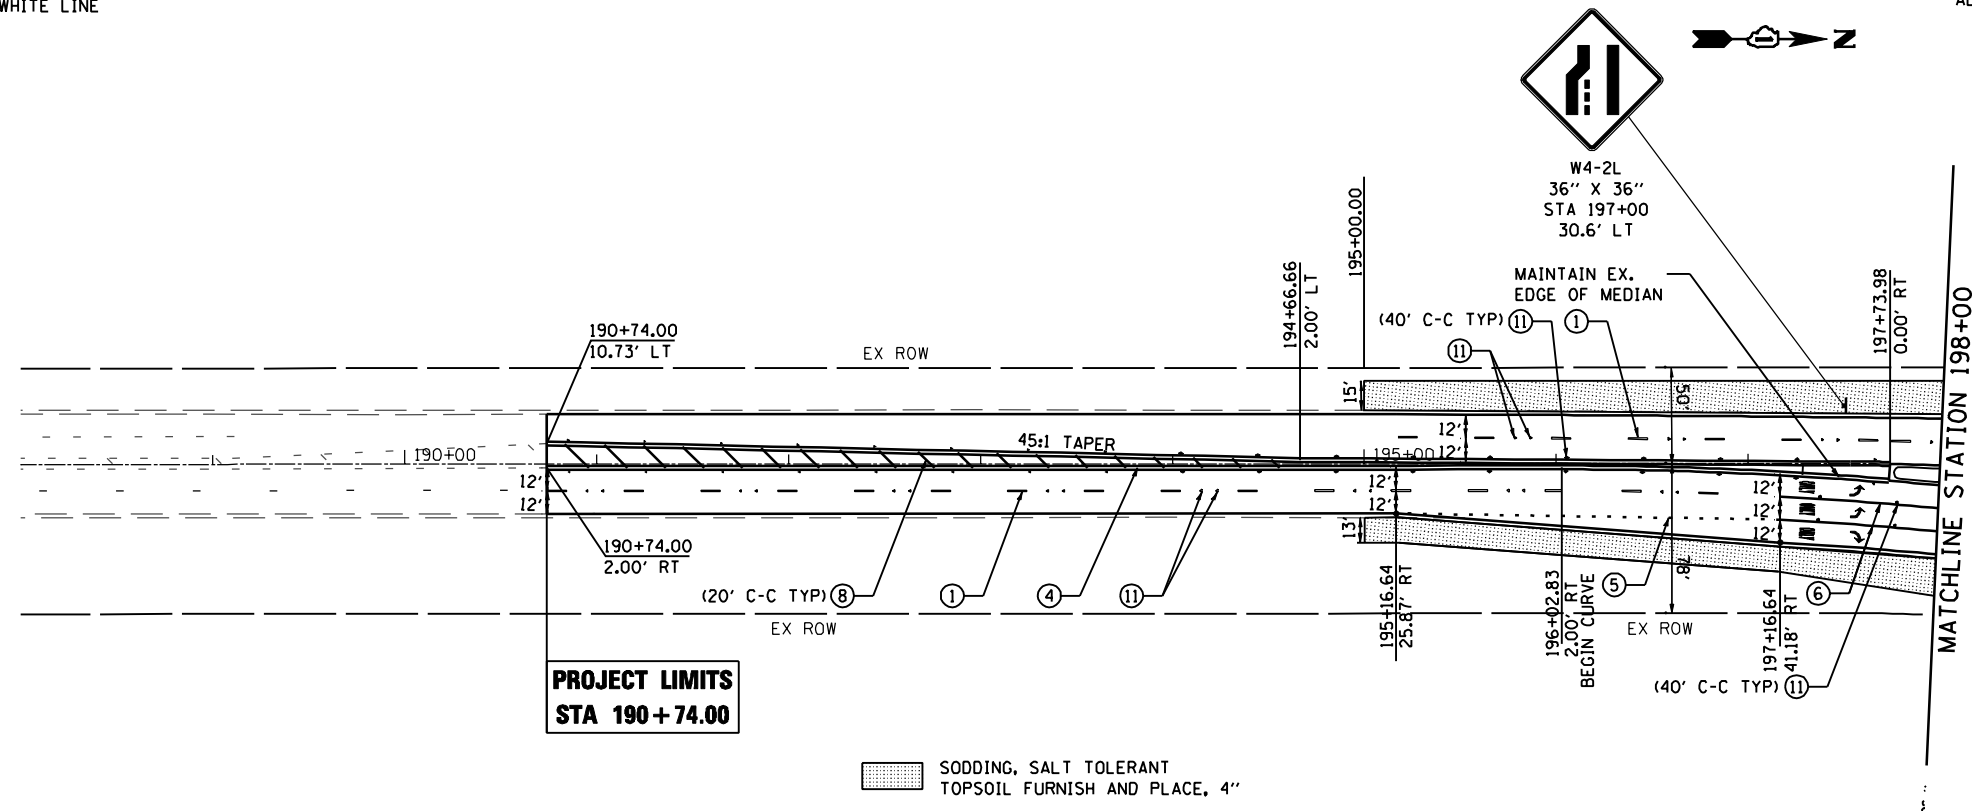

FILE NAME : F:\2009\ME09006\_Ver\Ver\_Plan\CADD\038\_IL72\_Beverly\Shvs\0166P98-sht-pmk.dgn  
 USER : MILLENNIA PROFESSIONAL SERVICES

200 22ND Street, Suite 216, Lombard, IL 60148  
 630.705.0110 voice, 630.839.3566 fax  
 www.mps-il.com  
**MILLENNIA PROFESSIONAL SERVICES**

DESIGNED - CJD	REVISED -
DRAWN - CJD	REVISED -
CHECKED - TVN	REVISED -
DATE - 5/8/2012	REVISED -

**STATE OF ILLINOIS  
DEPARTMENT OF TRANSPORTATION**

**IL 72 - HIGGINS RD  
AT BEVERLY RD AND AT ROCK ROAD DR**

**PAVEMENT MARKING PLAN  
AND LANDSCAPING PLAN**

F.A.P. RTE.	SECTION	COUNTY	TOTAL SHEETS	SHEET NO.
341	2011-071-N	COOK/KANE	56	18
CONTRACT NO. 60P90				

SCALE: 1"=50' SHEET NO. 1 OF 1 SHEETS STA. 494+08.12 TO STA. 500+97.17

FED. ROAD DIST. NO. 1 ILLINOIS FED. AID PROJECT

F:\2009\ME09006\_Ver\Ver\_Plan\CADD\038\_IL72\_Beverly\Shvs\0166P98-sht-pmk.dgn