


FINAL SURVEY NO.	SURVEYED	DATE
NOTE BOOK	PLOTTED	
	TEMPLATE	
	AREAS CHECKED	

ORIGINAL SURVEY NO.	SURVEYED	DATE
NOTE BOOK	PLOTTED	
	TEMPLATE	
	AREAS CHECKED	

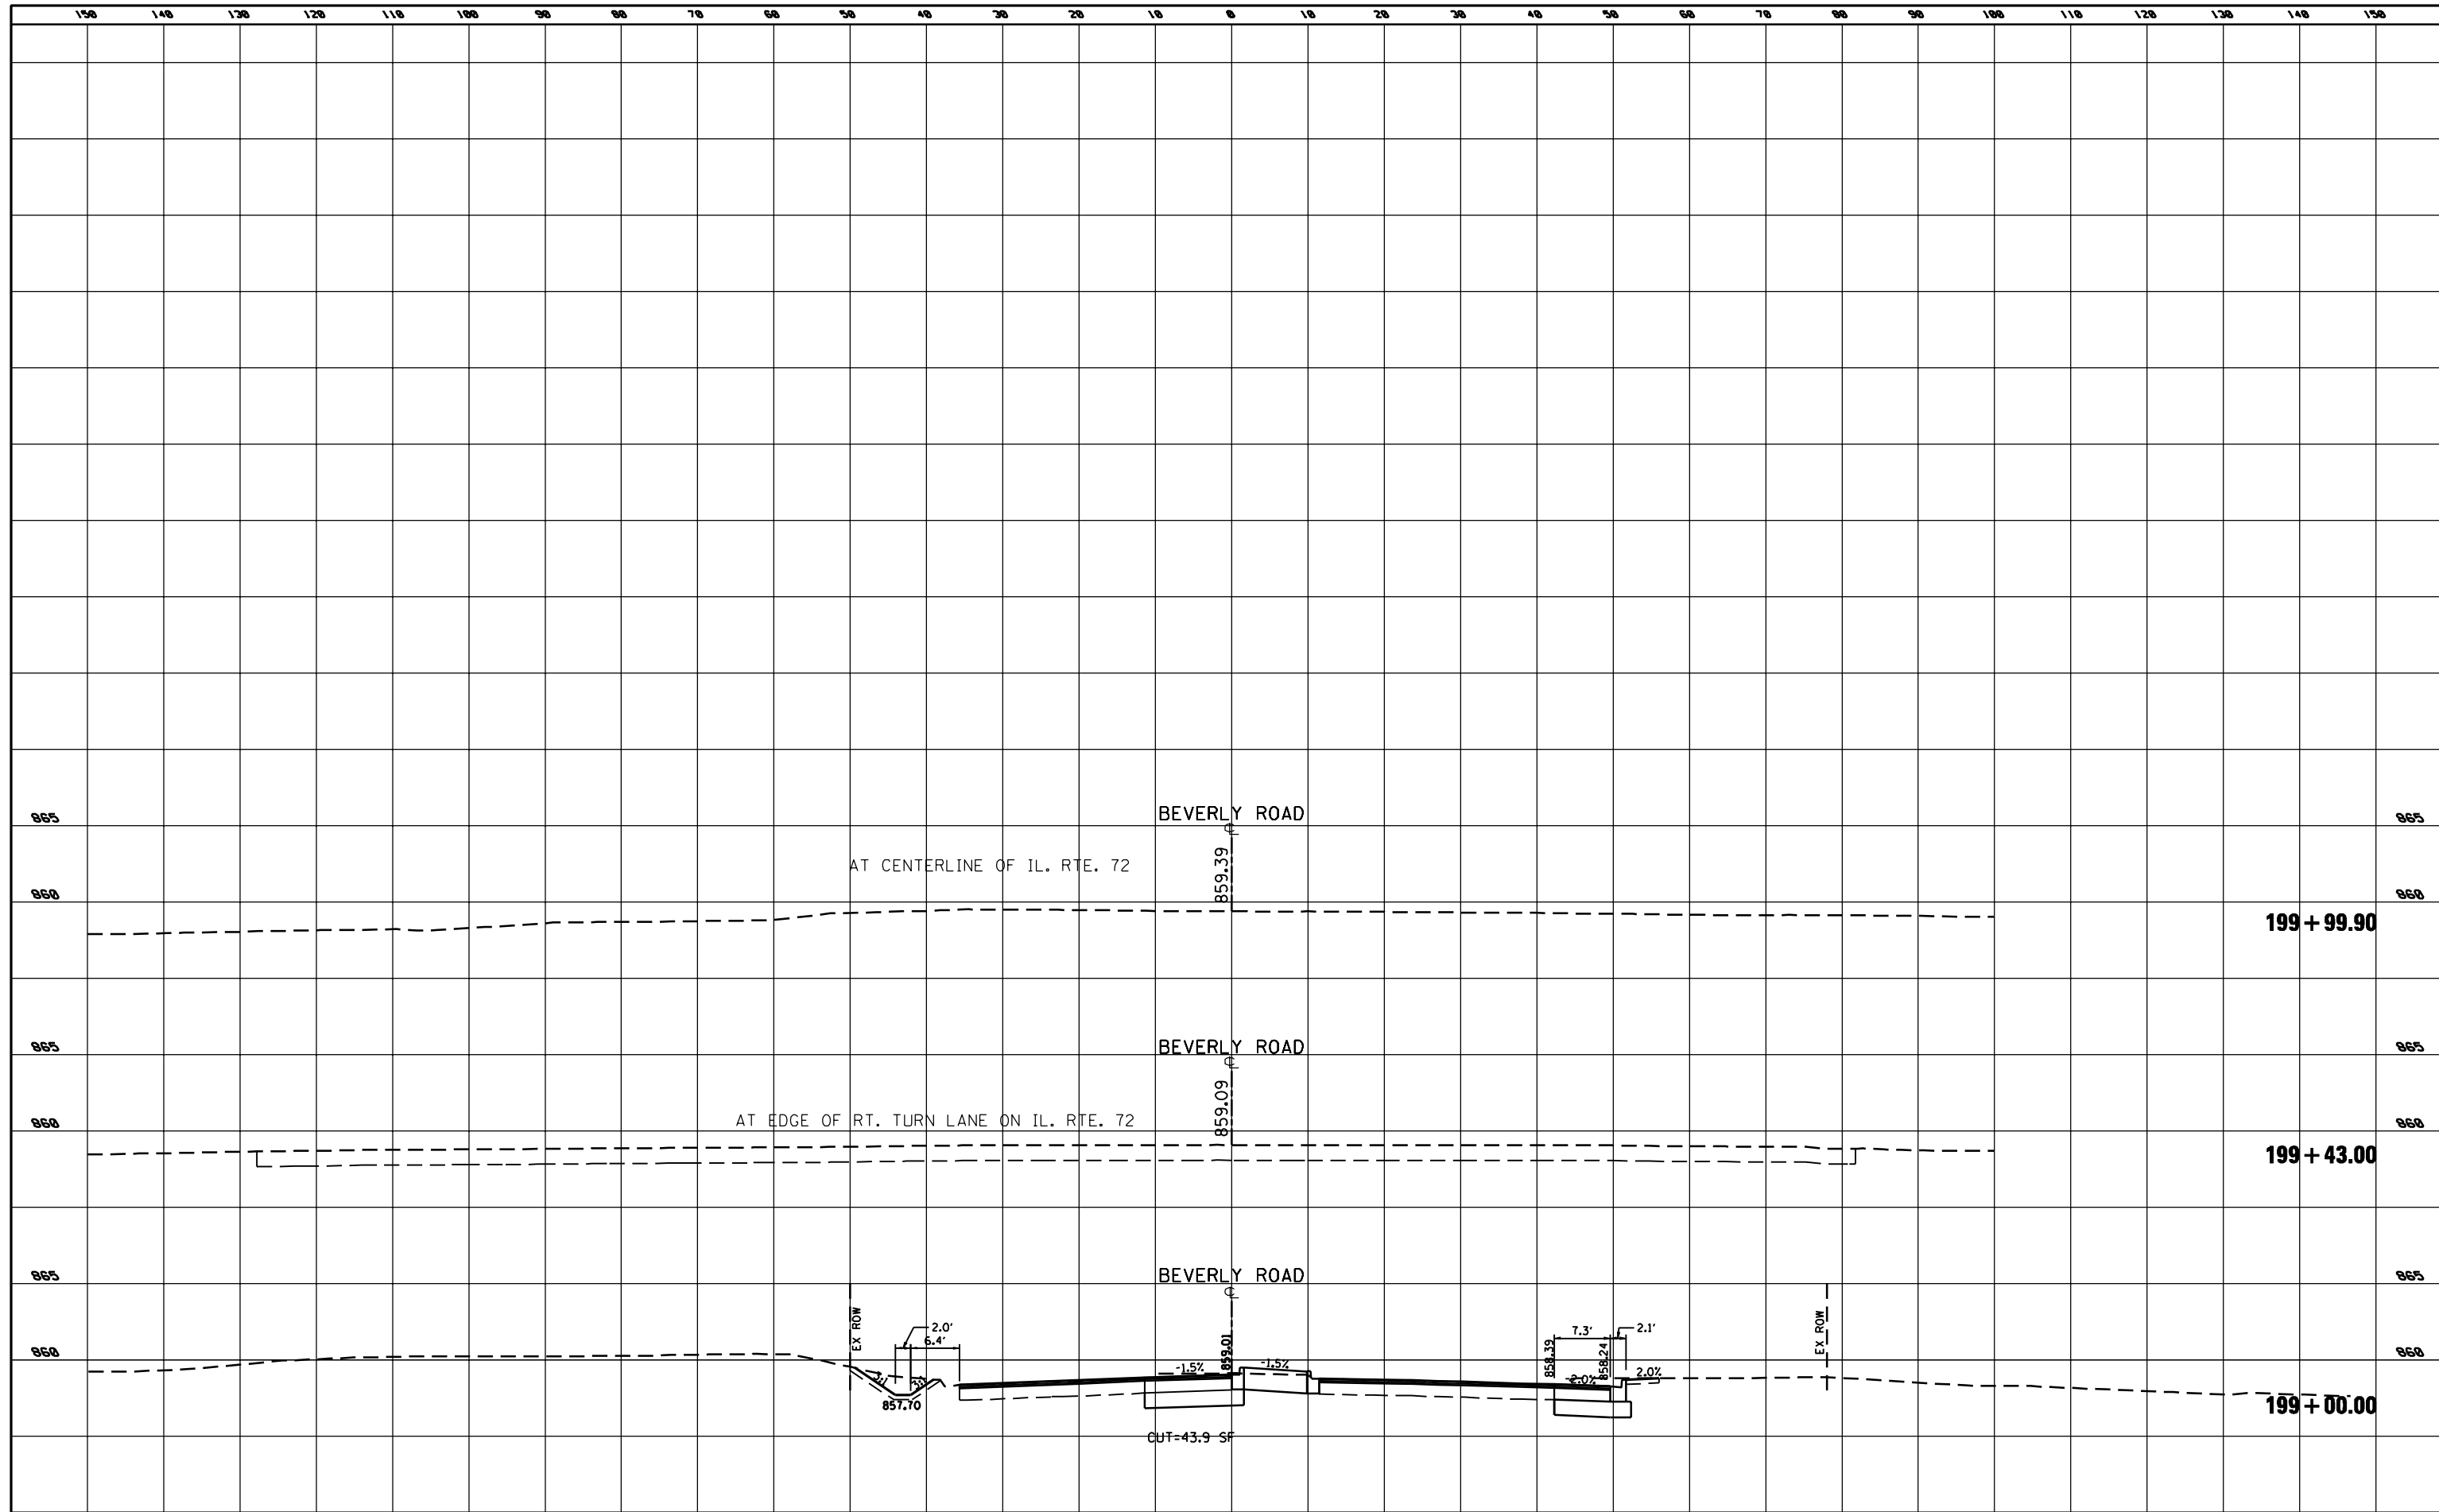

FILE NAME =	USER NAME = Peter	DESIGNED -	REVISED -	<b>STATE OF ILLINOIS DEPARTMENT OF TRANSPORTATION</b>	<b>CROSS SECTIONS - BEVERLY RD</b>			F.A. RTE.	SECTION	COUNTY	TOTAL SHEETS	SHEET NO.
pr:\2009\me09006_vorvar_phi\cadd\W038_IL72_Beverly\Shots\DI60P90-sht-xssht_Beverly.dgn		DRAWN -	REVISED -		341	2011-071-N	COOK/KANE	56	56			
PLOT SCALE = 20.0000' / IN.		CHECKED -	REVISED -		CONTRACT NO. 60P90			ILLINOIS FED. AID PROJECT				
PLOT DATE = 4/5/2012		DATE -	REVISED -		SCALE: 1" = 10'	SHEET NO. 2 OF 2 SHEETS	STA. 199+00.00 TO STA. 199+99.90					