
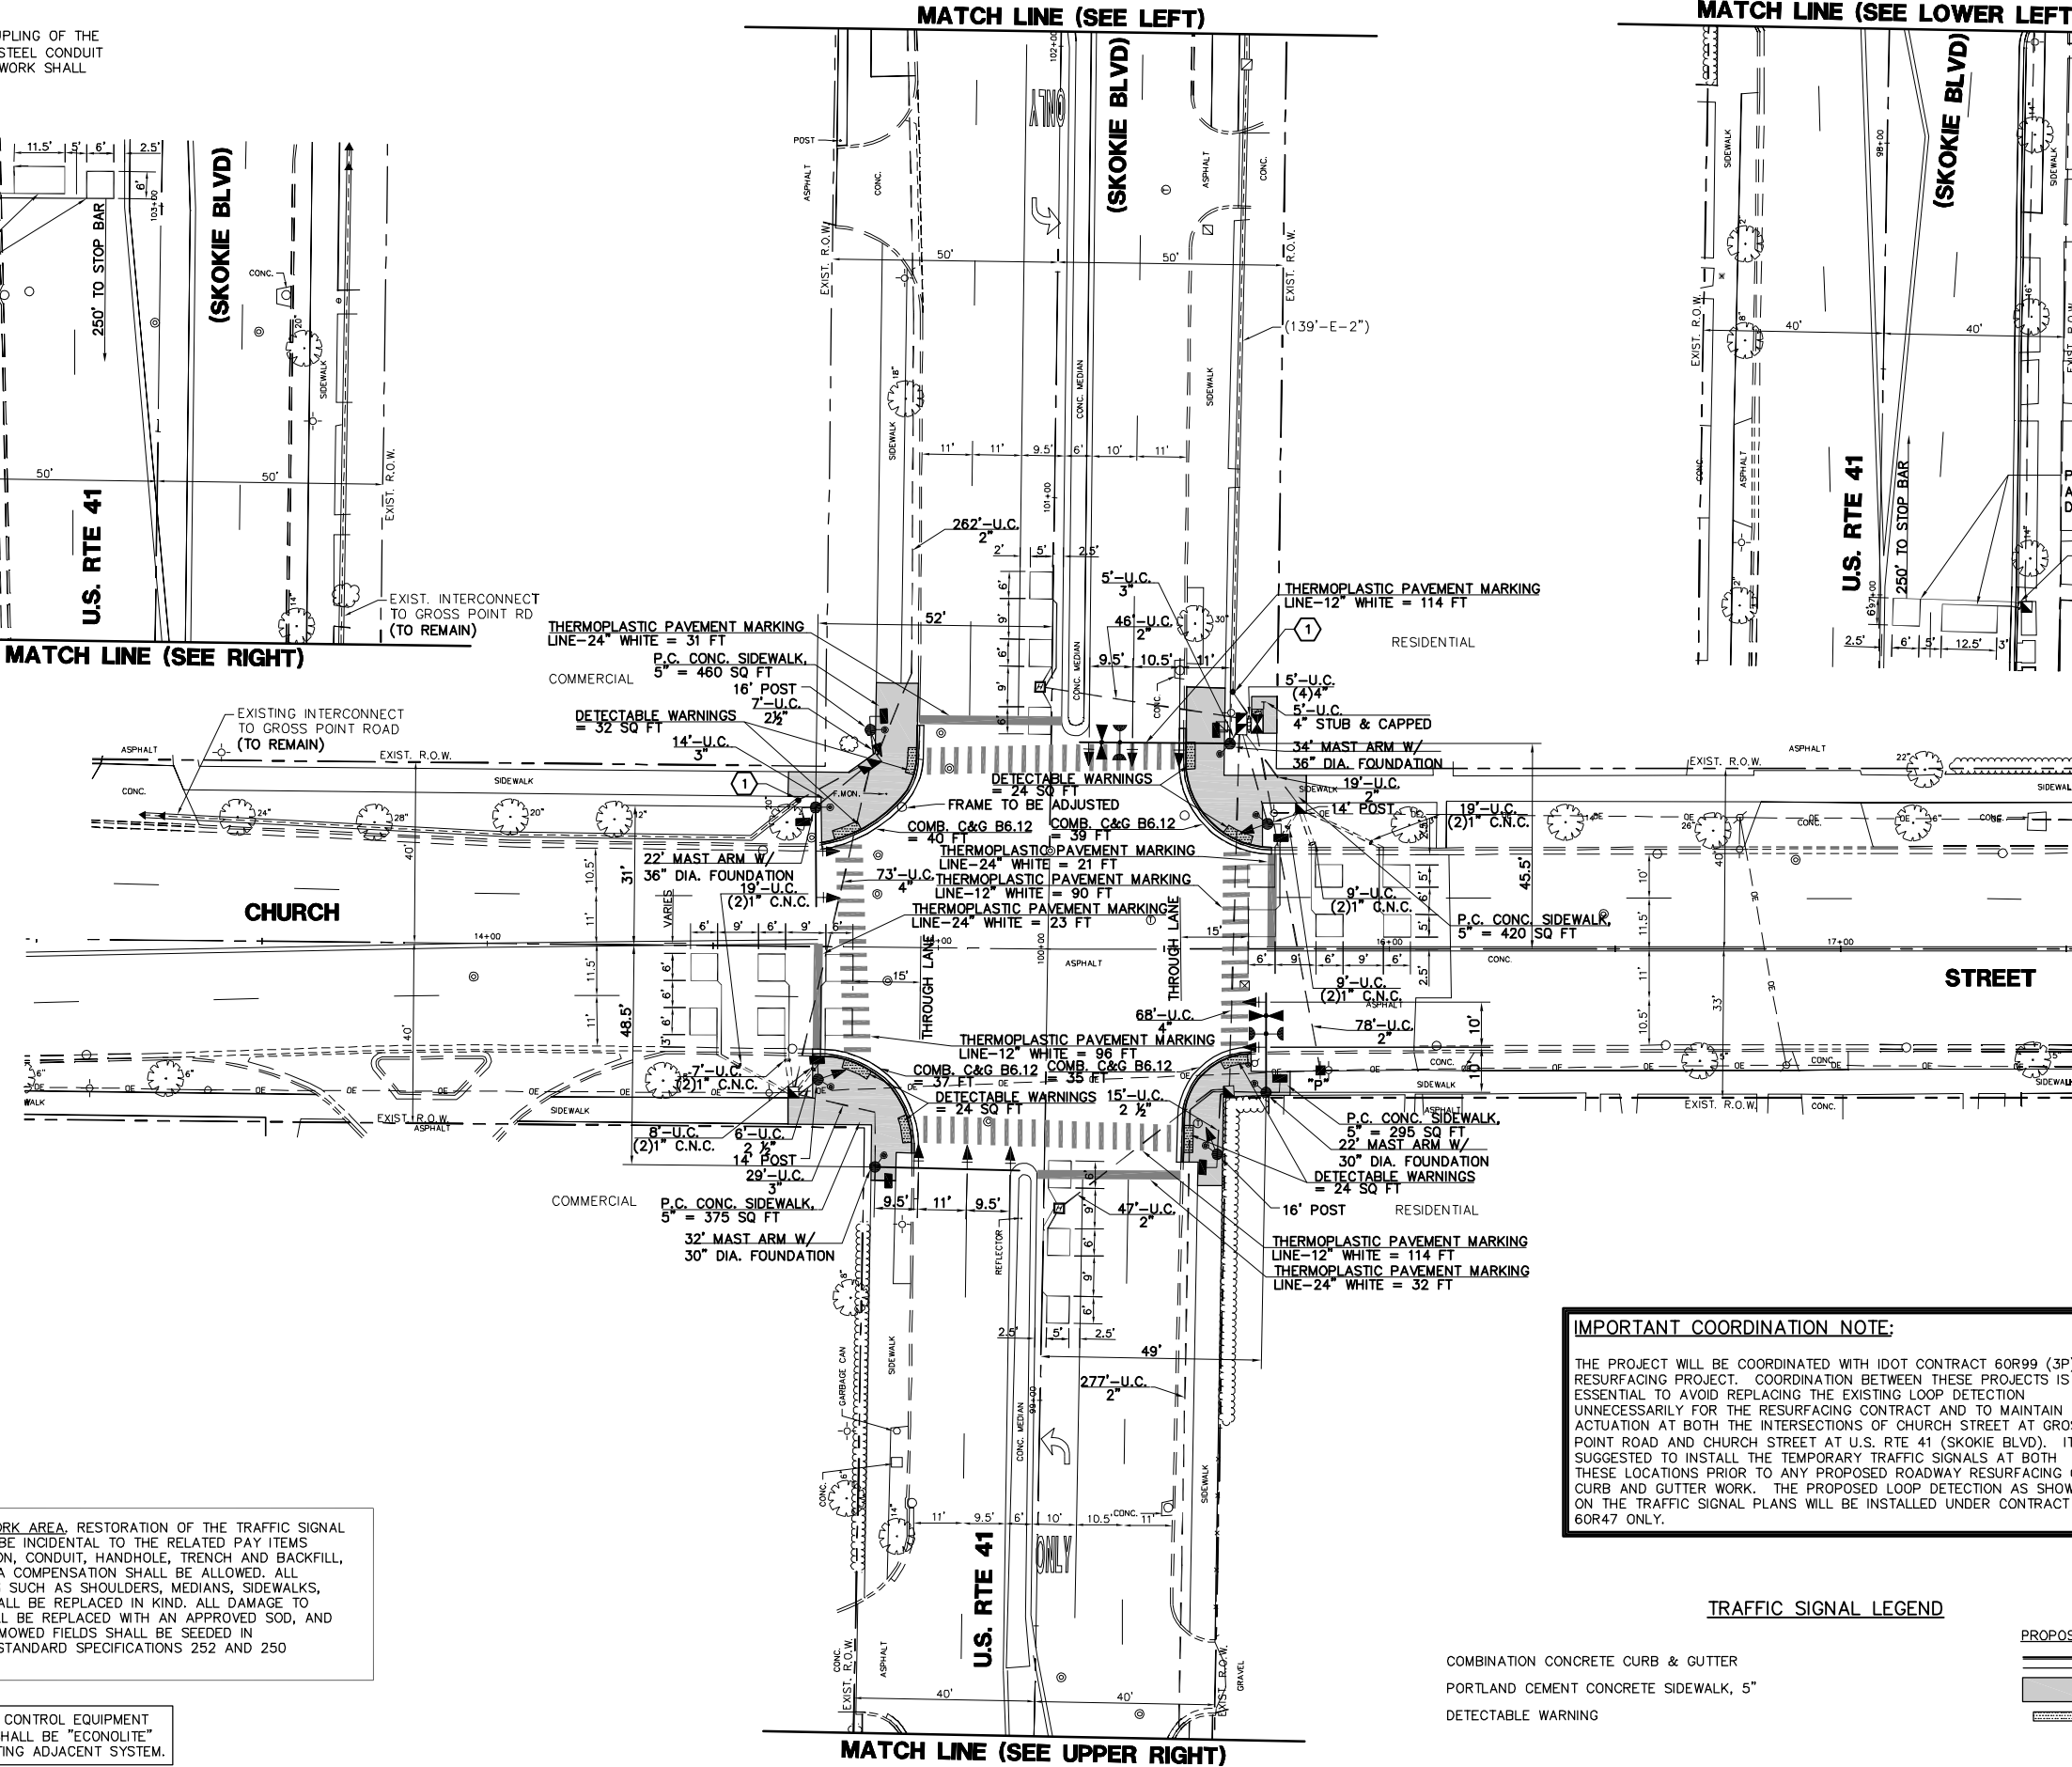
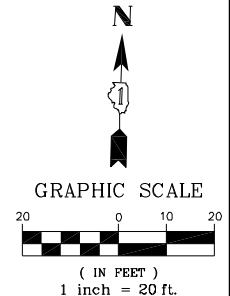
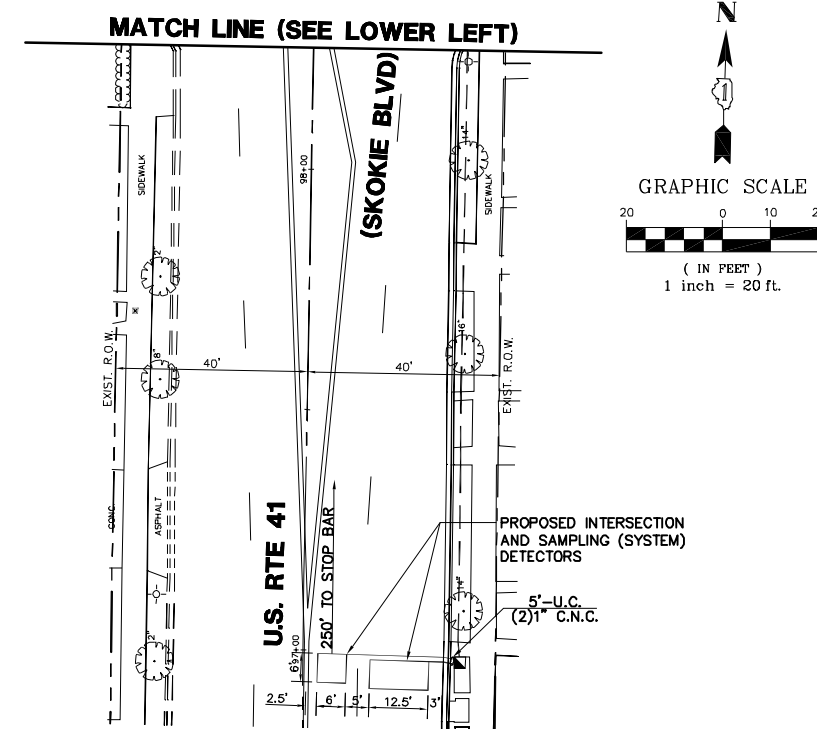


CONSTRUCTION NOTES:


① THE CONTRACTOR SHALL LOCATE AND INTERCEPT THE COUPLING OF THE EXISTING 2" CONDUIT AND SPLICE A NEW 2" GALVANIZED STEEL CONDUIT TO RE-ESTABLISH THE FIBER OPTIC INTERCONNECT. THE WORK SHALL BE INCLUDED IN THE COST OF THE CONDUIT.

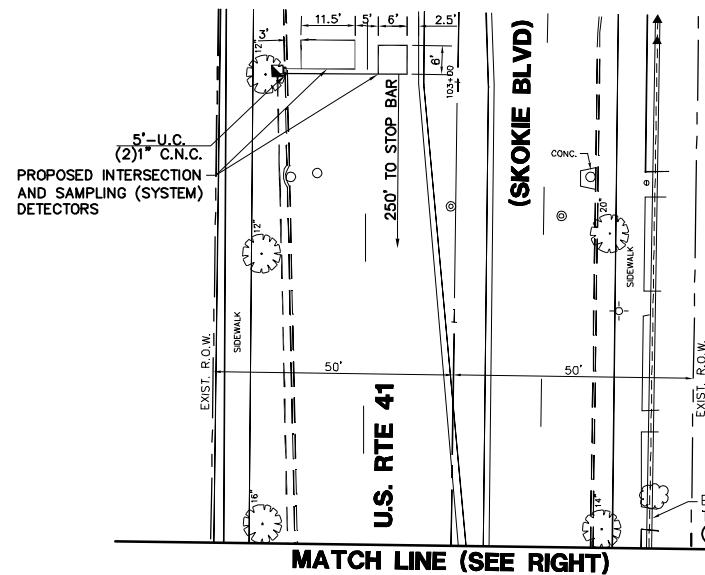

RESTORATION OF WORK AREA. RESTORATION OF THE TRAFFIC SIGNAL WORK AREA SHALL BE INCIDENTAL TO THE RELATED PAY ITEMS SUCH AS FOUNDATION, CONDUIT, HANDHOLE, TRENCH AND BACKFILL, ETC., AND NO EXTRA COMPENSATION SHALL BE ALLOWED. ALL ROADWAY SURFACES SUCH AS SHOULDERS, MEDIANS, SIDEWALKS, PAVEMENT, ETC. SHALL BE REPLACED IN KIND. ALL DAMAGE TO MOWED LAWNS SHALL BE REPLACED WITH AN APPROVED SOD, AND ALL DAMAGE TO UNMOWED FIELDS SHALL BE SEED IN ACCORDANCE WITH STANDARD SPECIFICATIONS 252 AND 250 RESPECTIVELY.

THE TRAFFIC SIGNAL CONTROL EQUIPMENT FOR THIS PROJECT SHALL BE "ECONOLITE" TO MATCH THE EXISTING ADJACENT SYSTEM.

IMPORTANT COORDINATION NOTE:
 THE PROJECT WILL BE COORDINATED WITH IDOT CONTRACT 60R99 (3P) RESURFACING PROJECT. COORDINATION BETWEEN THESE PROJECTS IS ESSENTIAL TO AVOID REPLACING THE EXISTING LOOP DETECTION UNNECESSARILY FOR THE RESURFACING CONTRACT AND TO MAINTAIN ACTUATION AT BOTH THE INTERSECTIONS OF CHURCH STREET AT GROSS POINT ROAD AND CHURCH STREET AT U.S. RTE 41 (SKOKIE BLVD). IT IS SUGGESTED TO INSTALL THE TEMPORARY TRAFFIC SIGNALS AT BOTH THESE LOCATIONS PRIOR TO ANY PROPOSED ROADWAY RESURFACING OR CURB AND GUTTER WORK. THE PROPOSED LOOP DETECTION AS SHOWN ON THE TRAFFIC SIGNAL PLANS WILL BE INSTALLED UNDER CONTRACT 60R47 ONLY.

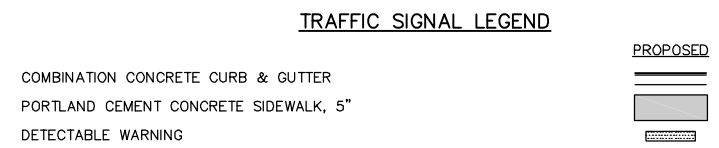

FILE NAME = 4085.877-TR1.dwg

USER NAME = ZACH WALLSTEN
 DESIGNED - JRD
 DRAWN - ZCW
 CHECKED - KLB
 DATE - 3/22/2012

REVISED -
 REVISED -
 REVISED -
 REVISED -

**STATE OF ILLINOIS
 DEPARTMENT OF TRANSPORTATION**

**TRAFFIC SIGNAL MODERNIZATION PLAN
 U.S. RTE 41 (SKOKIE BLVD) AT CHURCH STREET**

SCALE: 1" = 20' SHEET NO. OF SHEETS STA. TO STA.

F.A.P. RTE.	SECTION	COUNTY	TOTAL SHEETS	SHEET NO.
VARIABLES	2011-209-TS	COOK	52	29
CONTRACT #:			60R47	
ILLINOIS FED. AID PROJECT				

GHA #4085.877