
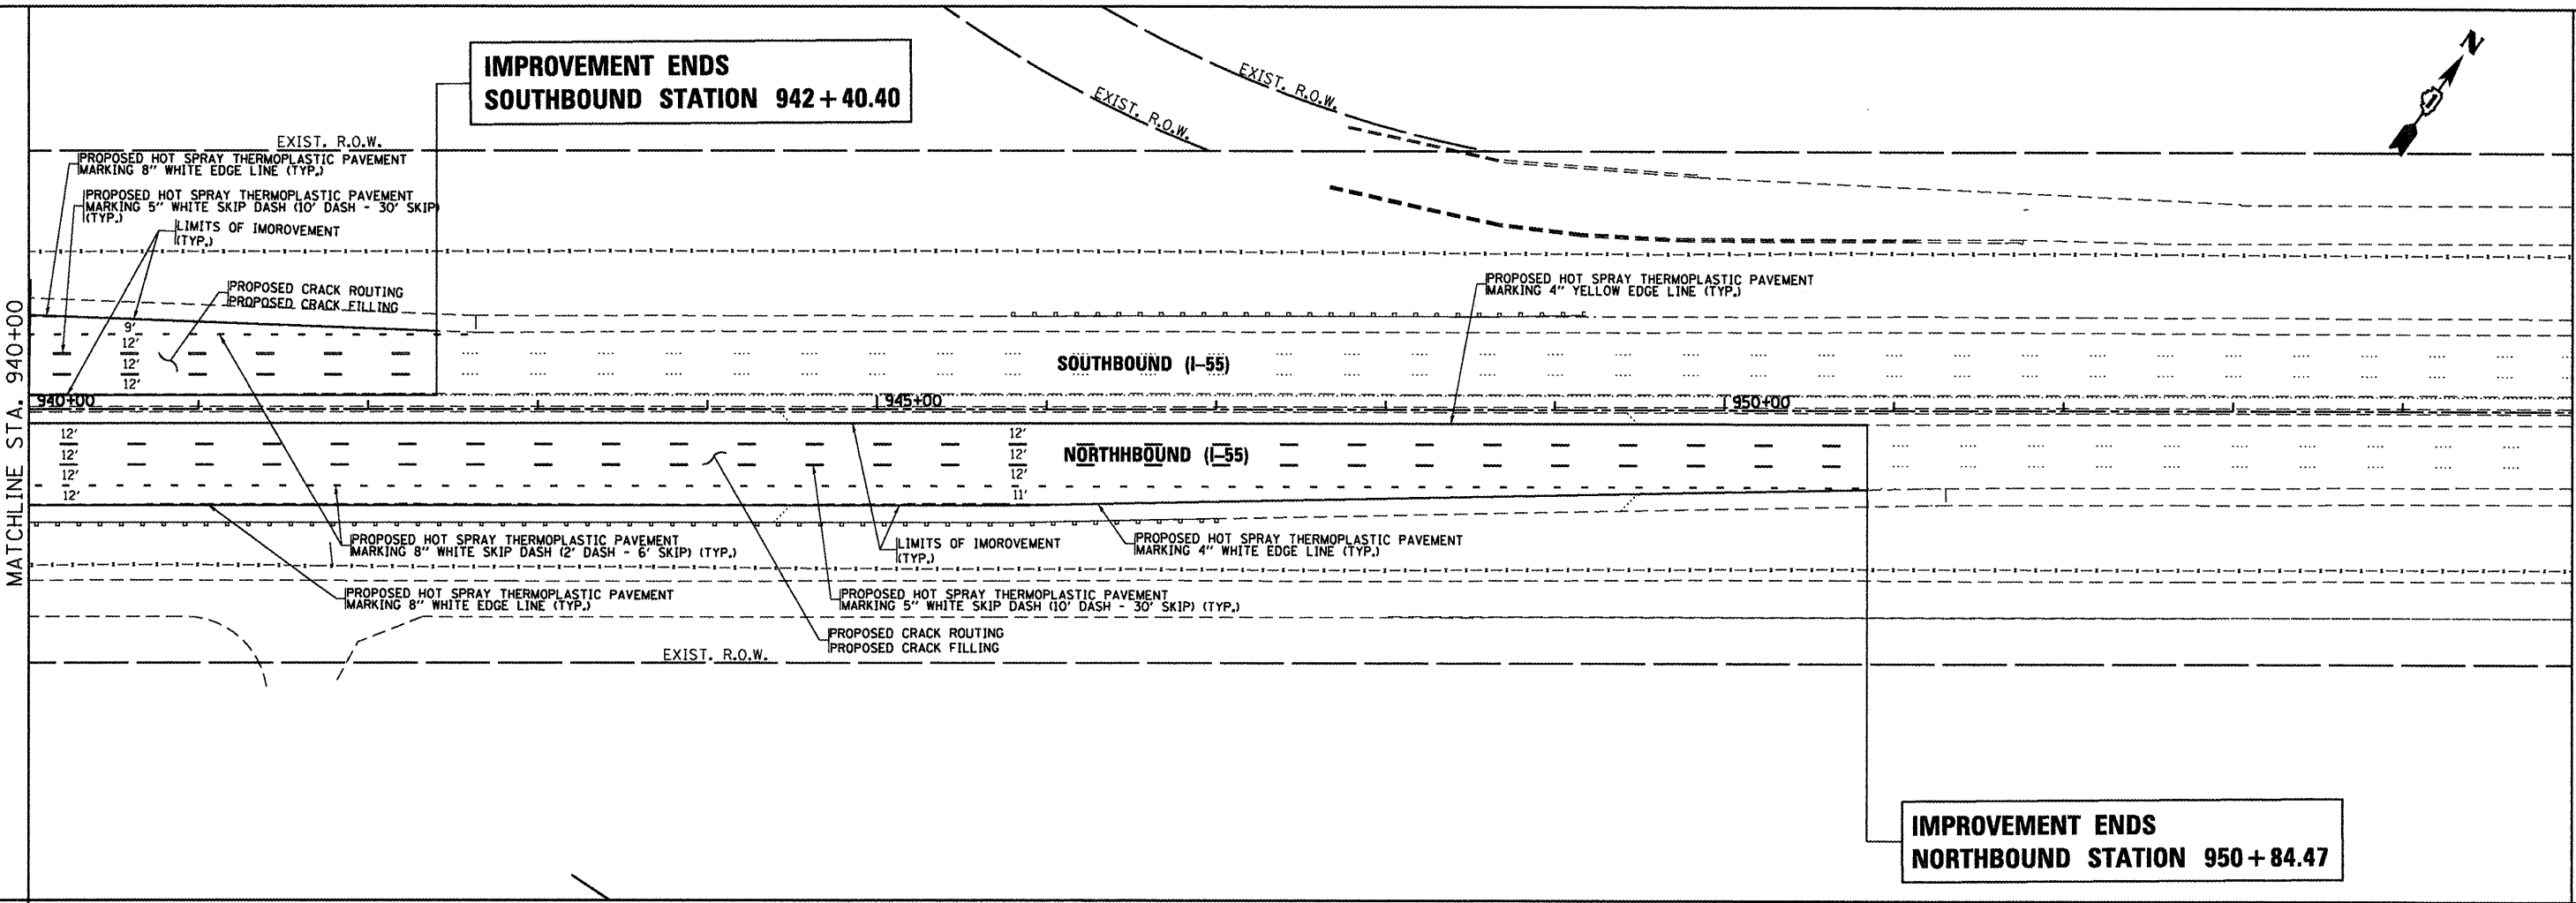


**IMPROVEMENT ENDS
SOUTHBOUND STATION 942 + 40.40**

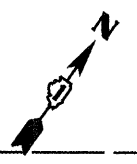

**IMPROVEMENT ENDS
NORTHBOUND STATION 950 + 84.47**

FILE NAME = c:\pwork\pwork\dot\hmandanah\0291538\VP12012\shp-plan.dgn	USER NAME = hmandanah	DESIGNED -	REVISED -	STATE OF ILLINOIS DEPARTMENT OF TRANSPORTATION	I-55 (NORTH OF I-80 TO WEBER RD.) PROPOSED PLANS AND PAVEMENT MARKING		F.A.I. RTE.	SECTION	COUNTY	TOTAL SHEETS	SHEET NO.
	PLOT SCALE = 100.0000' / in.	CHECKED -	REVISED -				55	2011-226-1	WILL	38	30
	PLOT DATE = 2/10/2012	DATE -	REVISED -				CONTRACT NO. 60R89			ILLINOIS FED. AID PROJECT	
	SCALE: 1"=50'		SHEET OF SHEETS				STA. TO STA.				