

STATE OF ILLINOIS
DEPARTMENT OF TRANSPORTATION
DIVISION OF HIGHWAYS

PROPOSED
HIGHWAY PLANS

FAP ROUTE 372 (IL 171 - 1ST AVE)
S OF 44TH ST TO I-55 (STEVENSON EXPY)
SECTION (0102-683K, ETC&0507-635K)RS-1
RESURFACING (3P): DRAINAGE CORRECTION

F.A.P. RTE.	SECTION	COUNTY	TOTAL SHEETS	SHEET NO.
372	*	COOK	40	1
		ILLINOIS	CONTRACT NO. 60T38	

*0102-683K, ETC&0507-635K)RS-1

D-91-191-10** 41 & 1 = 42


FOR INDEX OF SHEETS, SEE SHEET NO. 2

THIS PROJECT IS LOCATED
IN THE VILLAGES OF
McCOOK AND LYONS

TRAFFIC DATA:

IL 171
2009 ADT = 36,300
POSTED SPEED = 50 MPH
FUNCTIONAL CLASSIFICATION = STRATEGIC REGIONAL
ARTERIAL (SRA)

IL 171 FRONTAGE RD
2010 ADT = 3,450
POSTED SPEED = 30 - 40 MPH

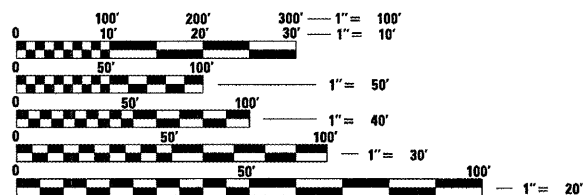


FULL SIZE PLANS HAVE BEEN PREPARED USING STANDARD
ENGINEERING SCALES. REDUCED SIZED PLANS WILL NOT
CONFORM TO STANDARD SCALES. IN MAKING MEASUREMENTS
ON REDUCED PLANS, THE ABOVE SCALES MAY BE USED.

J.U.L.I.E.
JOINT UTILITY LOCATION INFORMATION FOR EXCAVATION
1-800-892-0123
OR 811

PROJECT ENGINEER: RAJENDRA C. SHAH, P.E. (847) 705-4555

CONTRACT NO. 60T38

COOK COUNTY
C-91-344-12

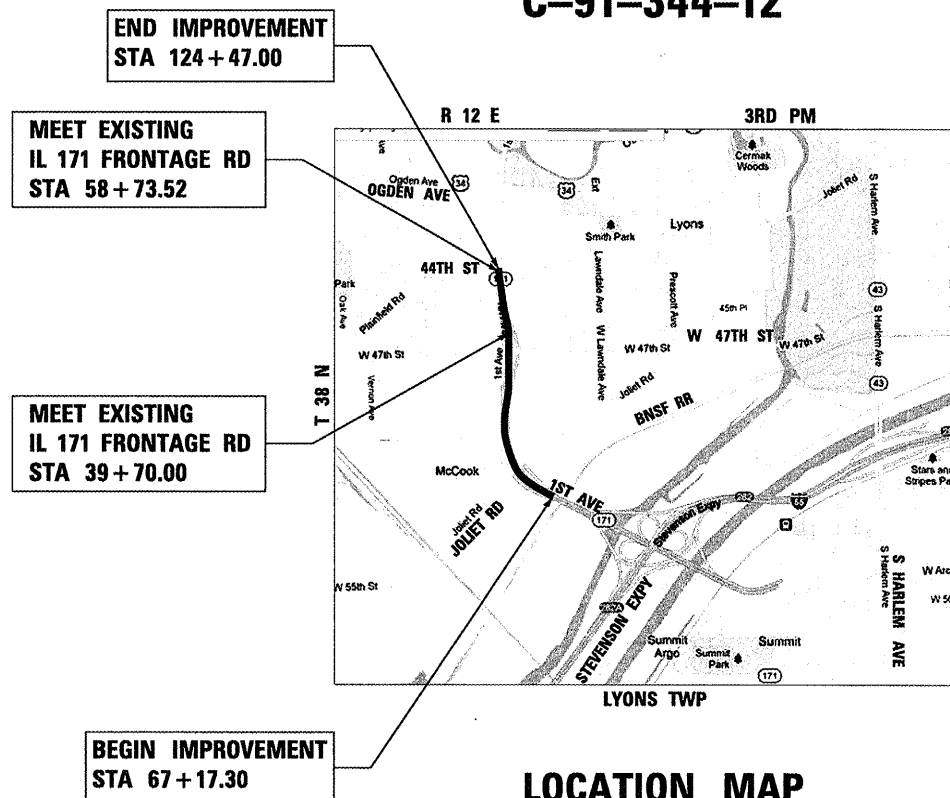

LOCATION MAP

SCALE: NTS

GROSS LENGTH = 5,729.7 FT = 1.085 MILE
NET LENGTH = 5066.02 FT = 0.959 MILE



BRIDGE OMISSIONS:
STA 76+30.86 TO STA 80+48.37
STA 103+57.58 TO STA 106+03.75



LOCATION OF SECTION INDICATED THIS: -

STATE OF ILLINOIS
DEPARTMENT OF TRANSPORTATION
DIVISION OF HIGHWAYS

SUBMITTED MARCH 21, 2012

Diana M. O'Keefe
DEPUTY DIRECTOR OF HIGHWAYS, REGION ENGINEER

May 11 2012
John D. Baranzelli, P.E.
ENGINEER OF DESIGN AND ENVIRONMENT

May 11 2012
William R. Frey, Jr.
DIRECTOR OF HIGHWAYS, CHIEF ENGINEER

PRINTED BY THE AUTHORITY
OF THE STATE OF ILLINOIS

benesch
engineers · scientists · planners

Alfred Benesch & Company
205 North Michigan Avenue, Suite 2400
Chicago, Illinois 60601
312-585-0450 Job No. 10093