


**NEAR MIDSPAN
WESTBOUND SECTION THRU DECK**
(Looking East)

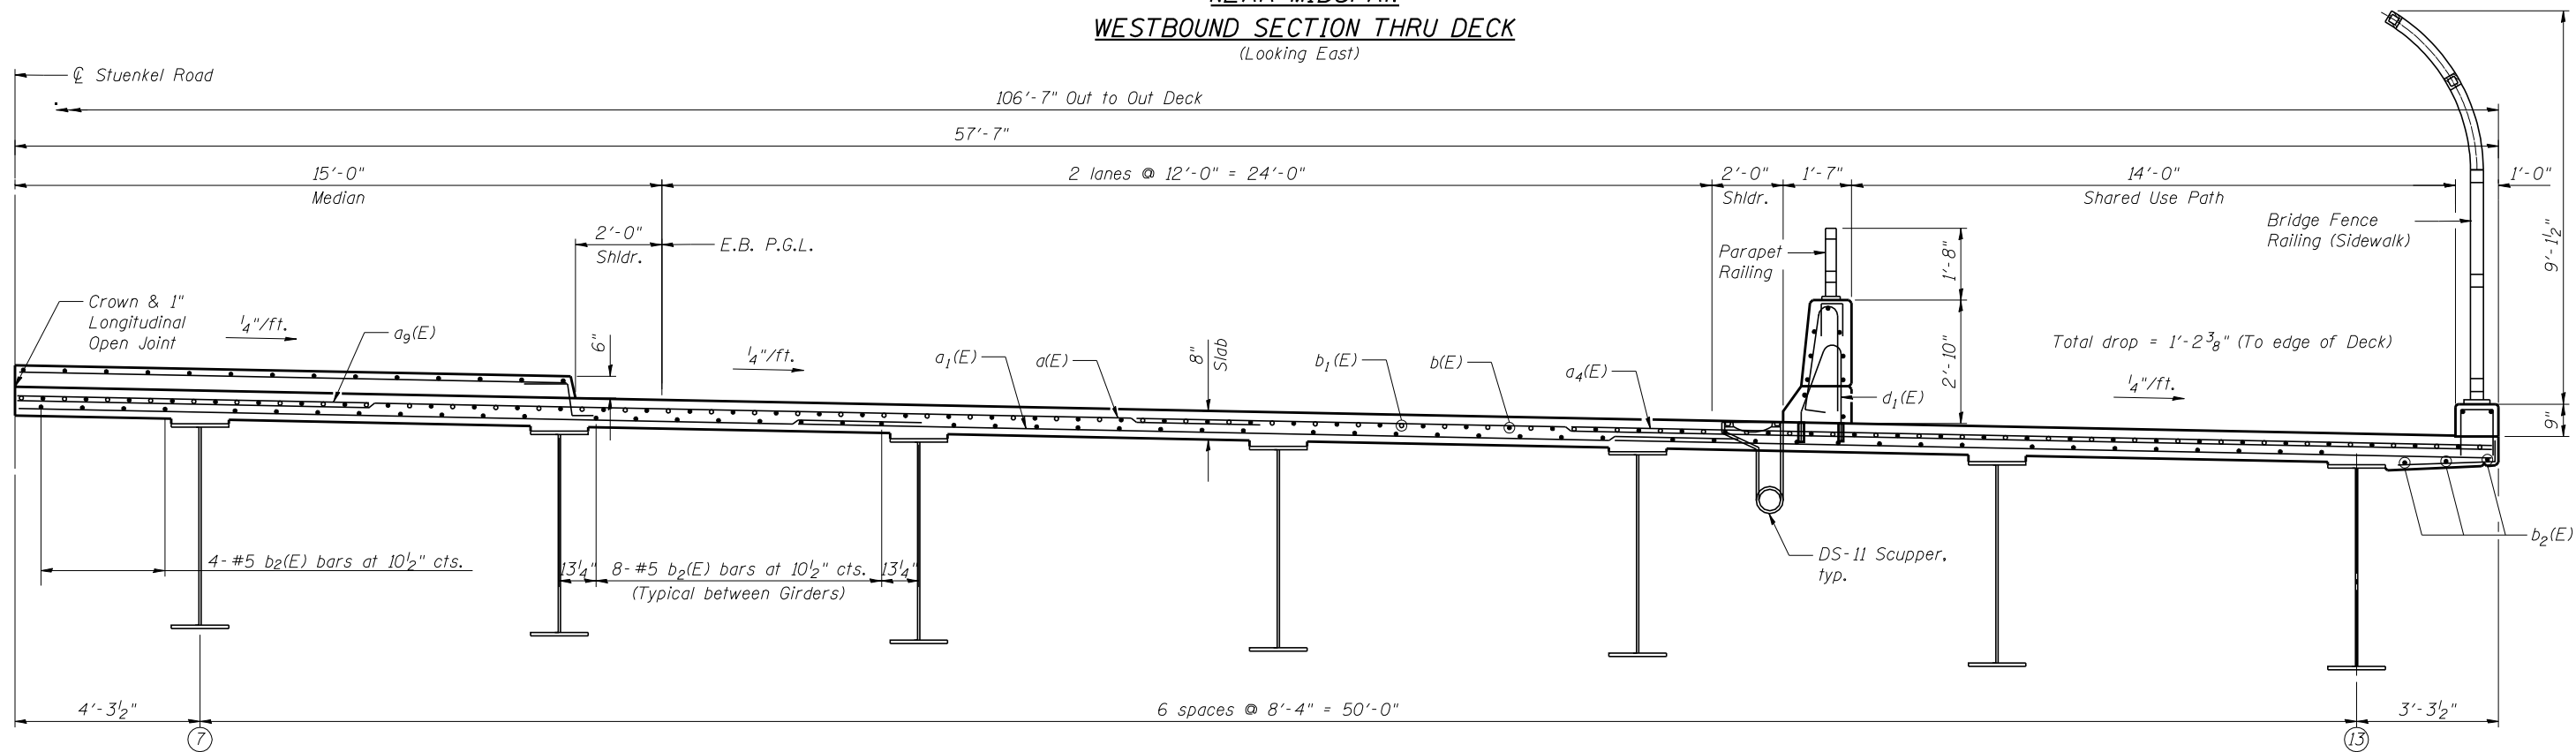

**NEAR PIER
EASTBOUND SECTION THRU DECK**
(Looking East)

NOTES:

1. For median, curb and sidewalk reinforcement, see Sheet 10 of 35.

TYLIN INTERNATIONAL	USER NAME =	DESIGNED - PK	REVISED -
	PLOT SCALE =	CHECKED - SP	REVISED -
	PLOT DATE =	DRAWN - PK	REVISED -
		CHECKED - SP	REVISED -

**STATE OF ILLINOIS
DEPARTMENT OF TRANSPORTATION**

**SUPERSTRUCTURE DETAILS - 1
STRUCTURE NO. 099-0526**

SHEET NO. 9 OF 35 SHEETS

F.A.I. RTE.	SECTION	COUNTY	TOTAL SHEETS	SHEET NO.
57	99-1HB-R	WILL	63	31
			CONTRACT NO. 60T40	
ILLINOIS FED. AID PROJECT				