
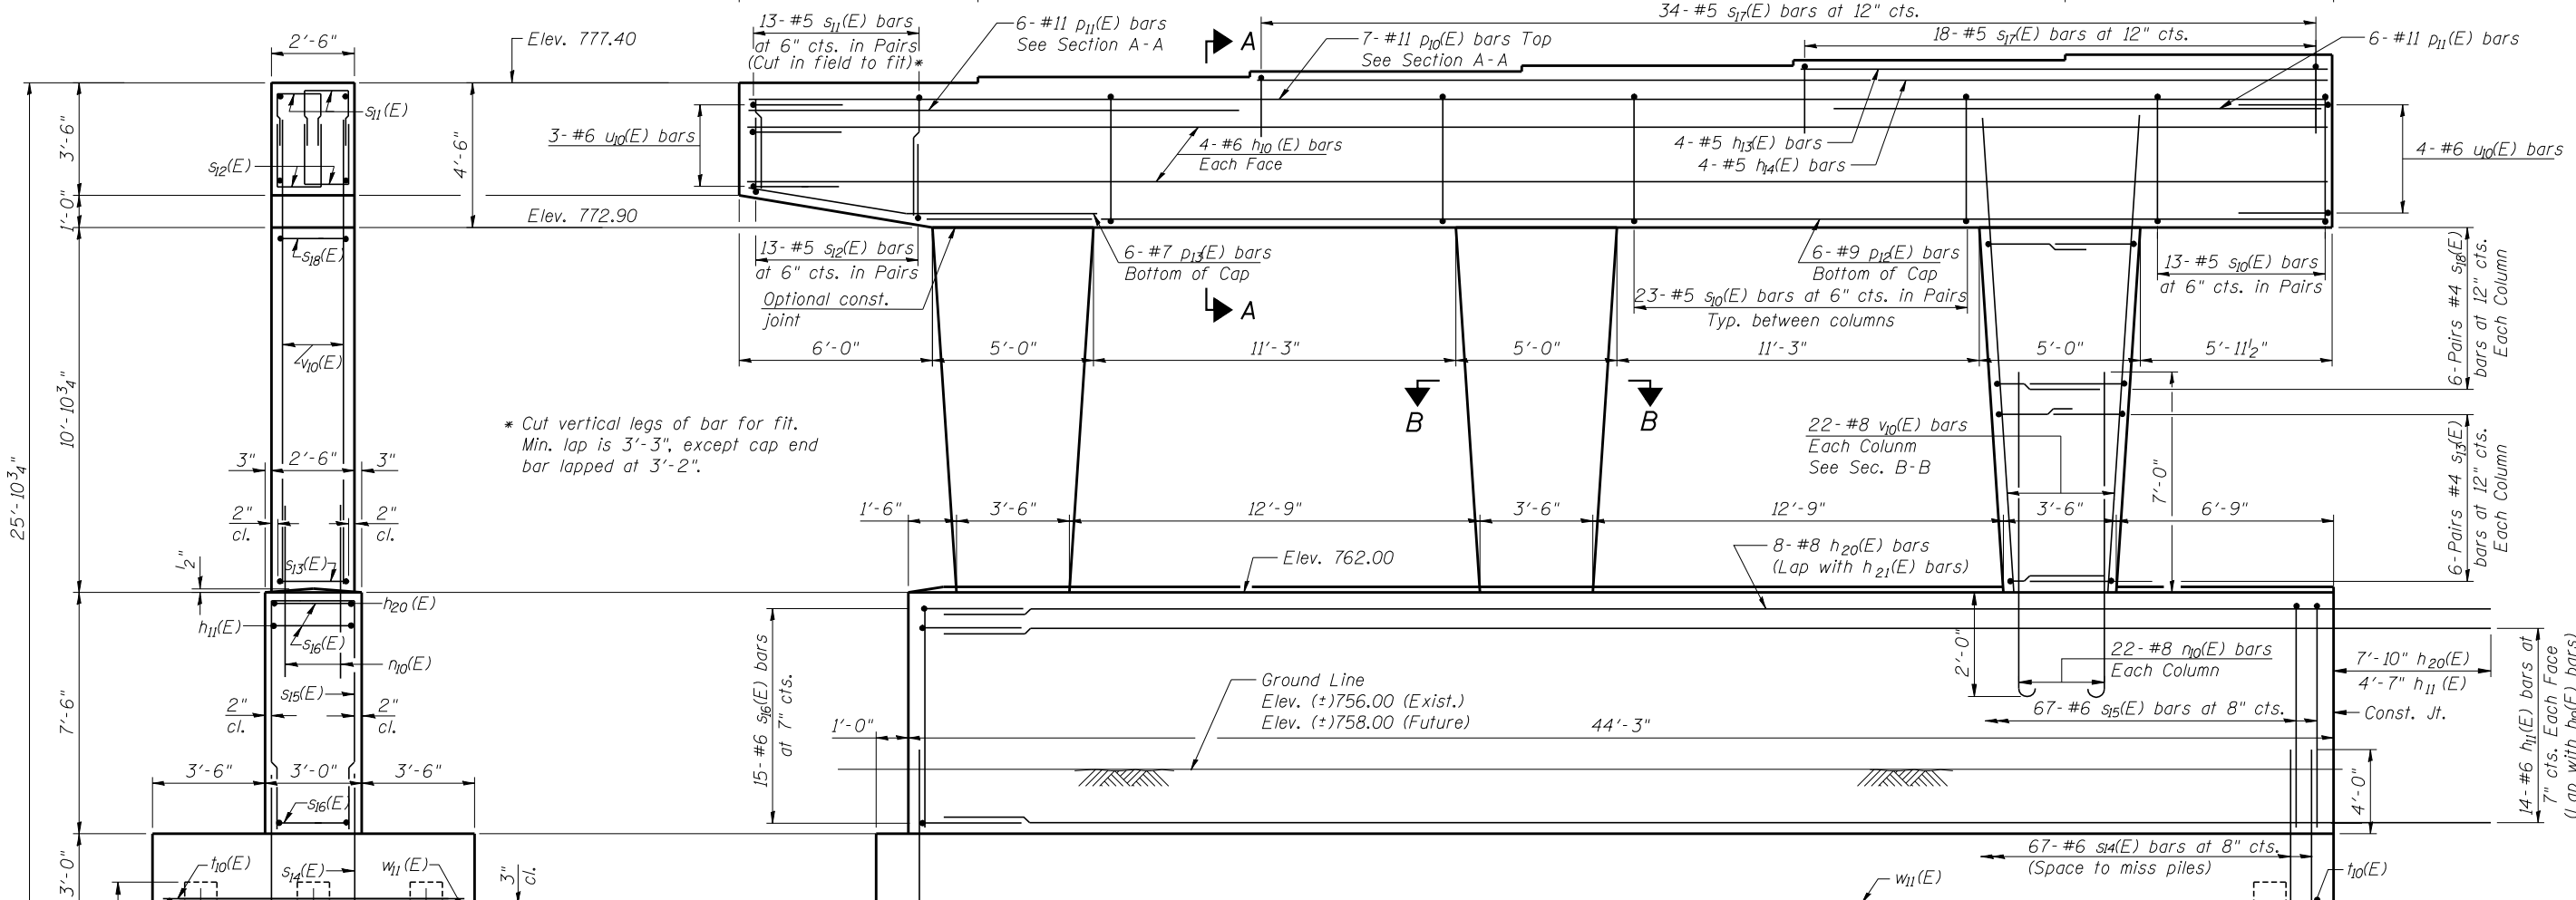


NOTES:

1. For Section A-A and B-B, see sheet 25 of 35.
2. For Bill of Material and Lap Splice Schedule, see sheet 25 of 35.
3. Space reinforcement in cap to miss anchor bolts.
4. Pour steps monolithically with cap.
5. For details of piles, see sheet 28 of 35.

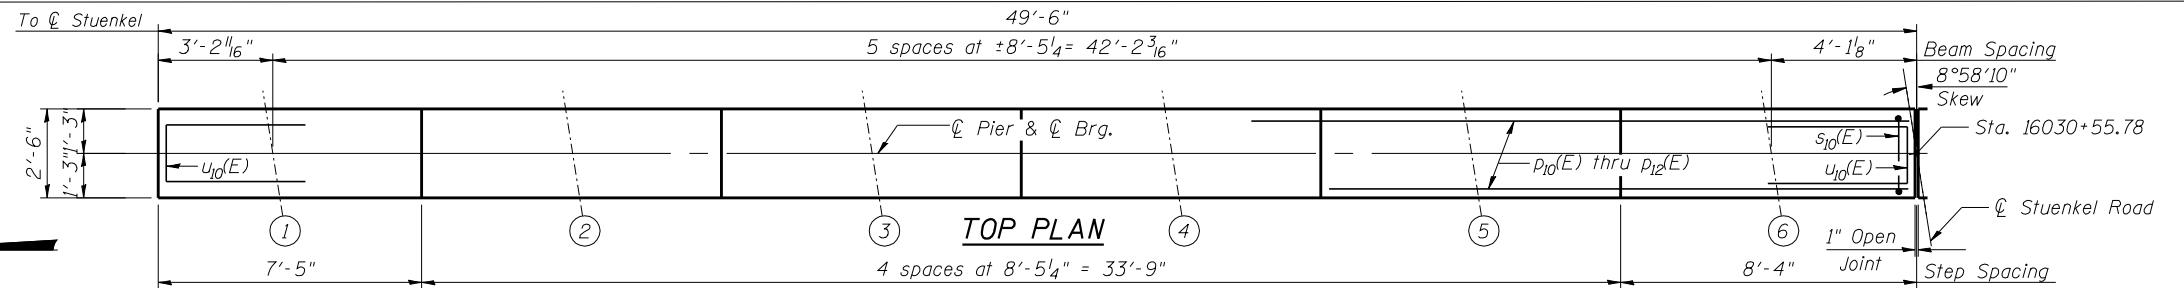

* Cut vertical legs of bar for fit. Min. lap is 3'-3", except cap end bar lapped at 3'-2".

END VIEW
(North end)

SEAT ELEVATIONS

| Beam # | 1 | 2 | 3 | 4 | 5 | 6 |
|-----------|--------|--------|--------|--------|--------|--------|
| Elevation | 777.40 | 777.58 | 777.75 | 777.93 | 778.10 | 778.27 |
| Step Ht. | 2 1/8" | 2" | 2 1/8" | 2" | 2" | 2" |

