



WALL C ELEVATION
(Looking North)

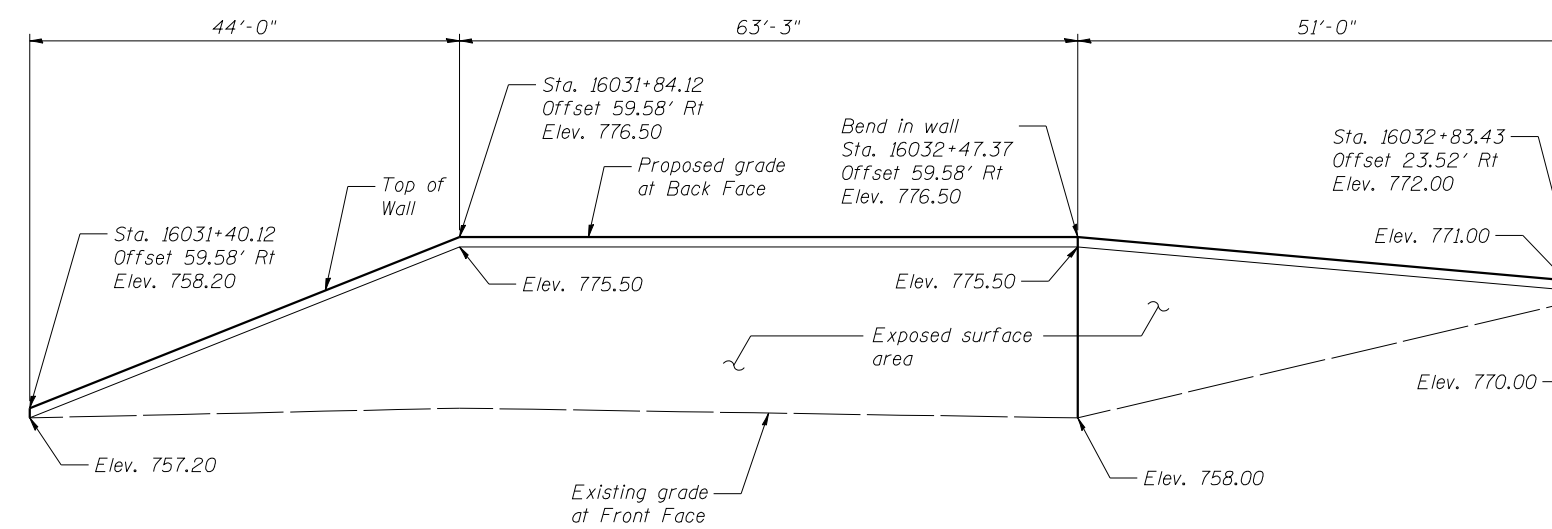

WALL D ELEVATION
(Looking North)

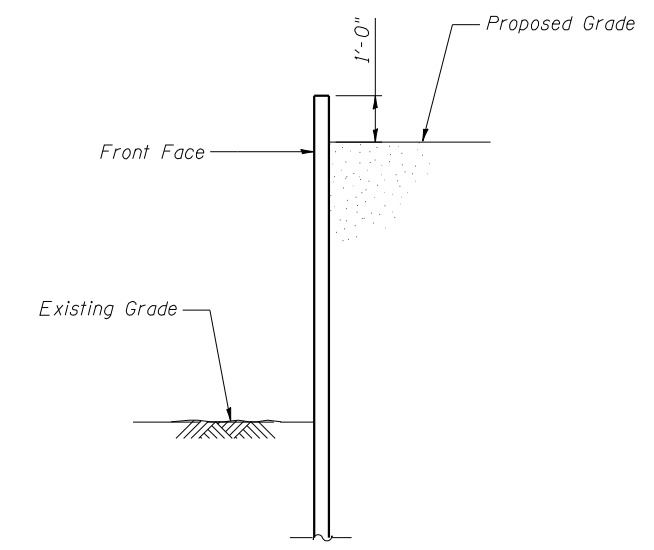

TYPICAL SECTION
(See Roadway plans for treatment behind the wall)

TYLIN INTERNATIONAL

USER NAME =	DESIGNED - PK	REVISED -
	CHECKED - SP	REVISED -
PLOT SCALE =	DRAWN - PK	REVISED -
PLOT DATE =	CHECKED - SP	REVISED -

**STATE OF ILLINOIS
DEPARTMENT OF TRANSPORTATION**

**TEMPORARY SOIL RETENTION SYSTEM - 2
STRUCTURE NO. 099-0526**

SHEET NO. 27 OF 35 SHEETS

F.A.I. RTE.	SECTION	COUNTY	TOTAL SHEETS	SHEET NO.
57	99-1HB-R	WILL	63	49
ILLINOIS FED. AID PROJECT			CONTRACT NO. 60T40	