


DATE _____ BY _____
 SURVEYED _____
 ORIGINAL SURVEY _____
 NO. L. BOOK _____
 NO. _____
 AREAS CHECKED _____

DATE _____ BY _____
 SURVEYED _____
 ORIGINAL SURVEY _____
 NO. L. BOOK _____
 NO. _____
 AREAS CHECKED _____

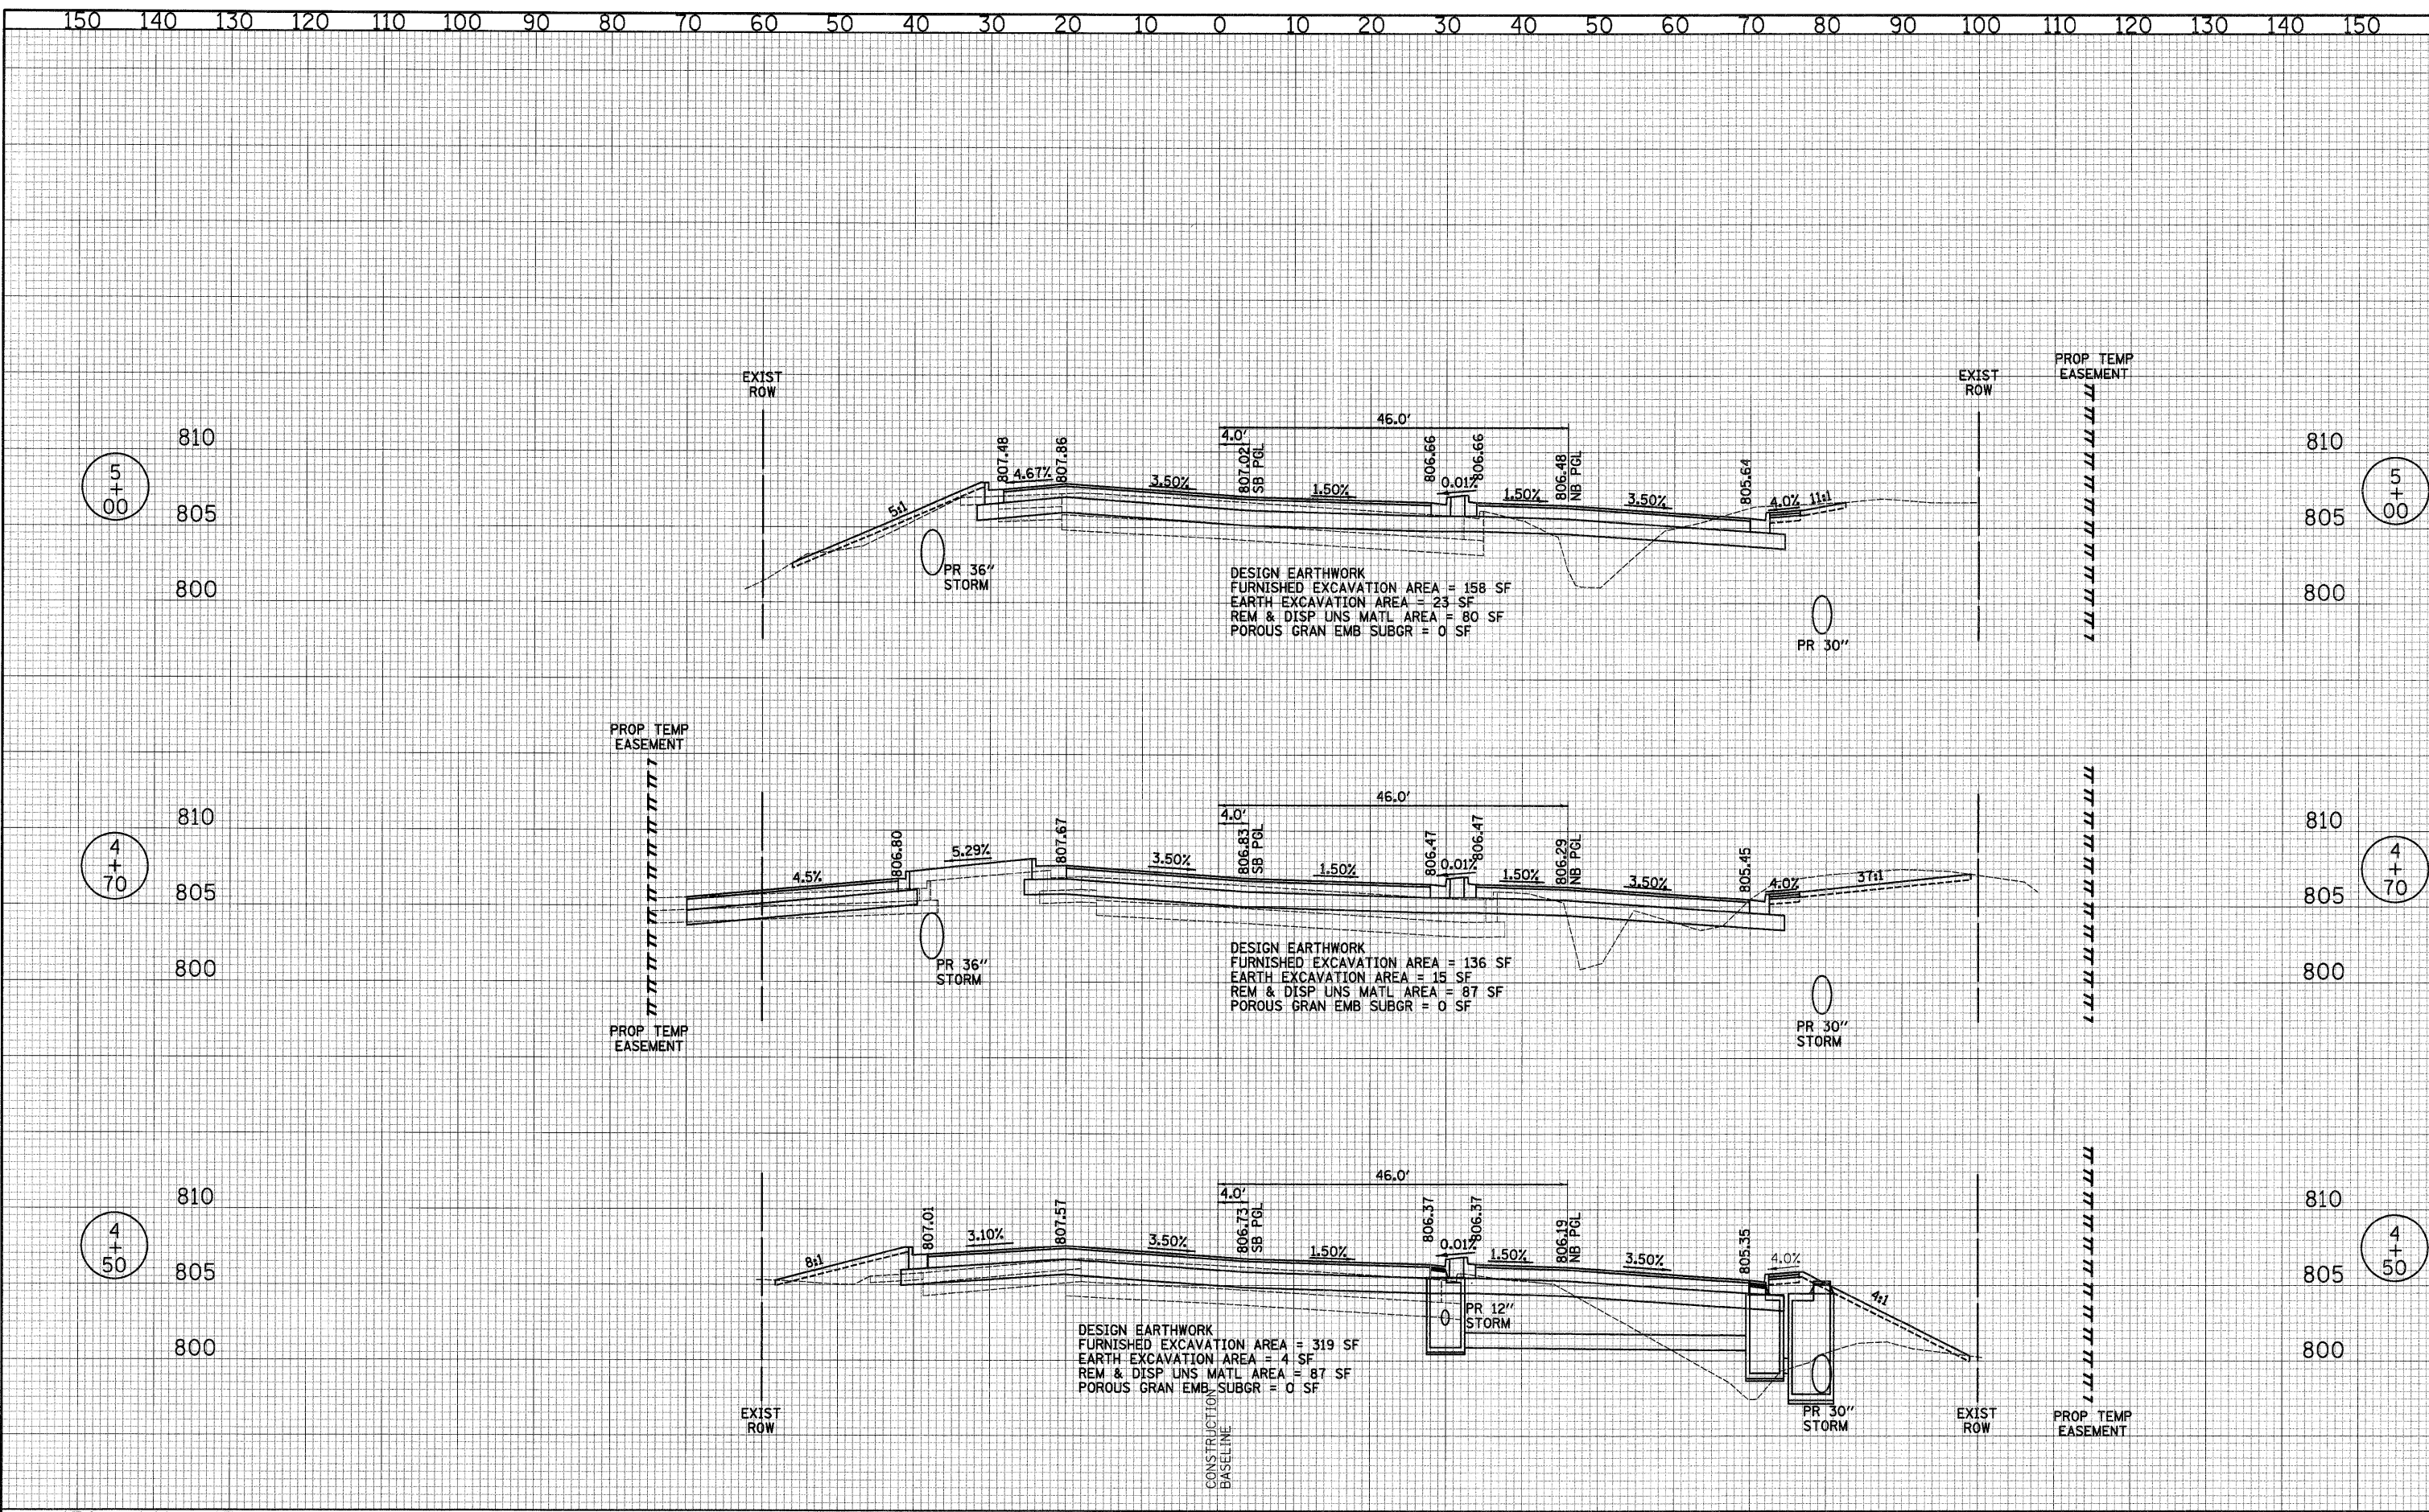

DESIGN EARTHWORK
 FURNISHED EXCAVATION AREA = 158 SF
 EARTH EXCAVATION AREA = 23 SF
 REM & DISP UNS MATL AREA = 80 SF
 POROUS GRAN EMB SUBGR = 0 SF

DESIGN EARTHWORK
 FURNISHED EXCAVATION AREA = 136 SF
 EARTH EXCAVATION AREA = 15 SF
 REM & DISP UNS MATL AREA = 87 SF
 POROUS GRAN EMB SUBGR = 0 SF


DESIGN EARTHWORK
 FURNISHED EXCAVATION AREA = 319 SF
 EARTH EXCAVATION AREA = 4 SF
 REM & DISP UNS MATL AREA = 87 SF
 POROUS GRAN EMB SUBGR = 0 SF



450 E Devon Ave, Suite 300
 Itasca, Illinois 60143
 Tel: 630.773.3900 Fax: 630.773.3975
 www.civiltechinc.com

DESIGNED - JRR	REVISED -
DRAWN - JRR	REVISED -
CHECKED - RTM	REVISED -
DATE - 10/24/2011	REVISED -

STATE OF ILLINOIS
 DEPARTMENT OF TRANSPORTATION

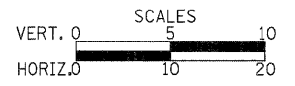

CROSS SECTIONS - QUENTIN ROAD

SHEET NO. 18 OF 36 SHEETS STA. 0+00 TO STA. 01+50

P.A.U. RTE. 364	SECTION 02-00051-08-WR	COUNTY LAKE	TOTAL SHEETS 188	SHEET NO. 161
CONTRACT NO. 63649				
FED. ROAD DIST. NO. 1 ILLINOIS FED. AID PROJECT				