


DATE _____
 BY _____
 SURVEYED _____
 DRAWN _____
 CHECKED _____
 NO. _____


DATE _____
 BY _____
 SURVEYED _____
 DRAWN _____
 CHECKED _____
 NO. _____

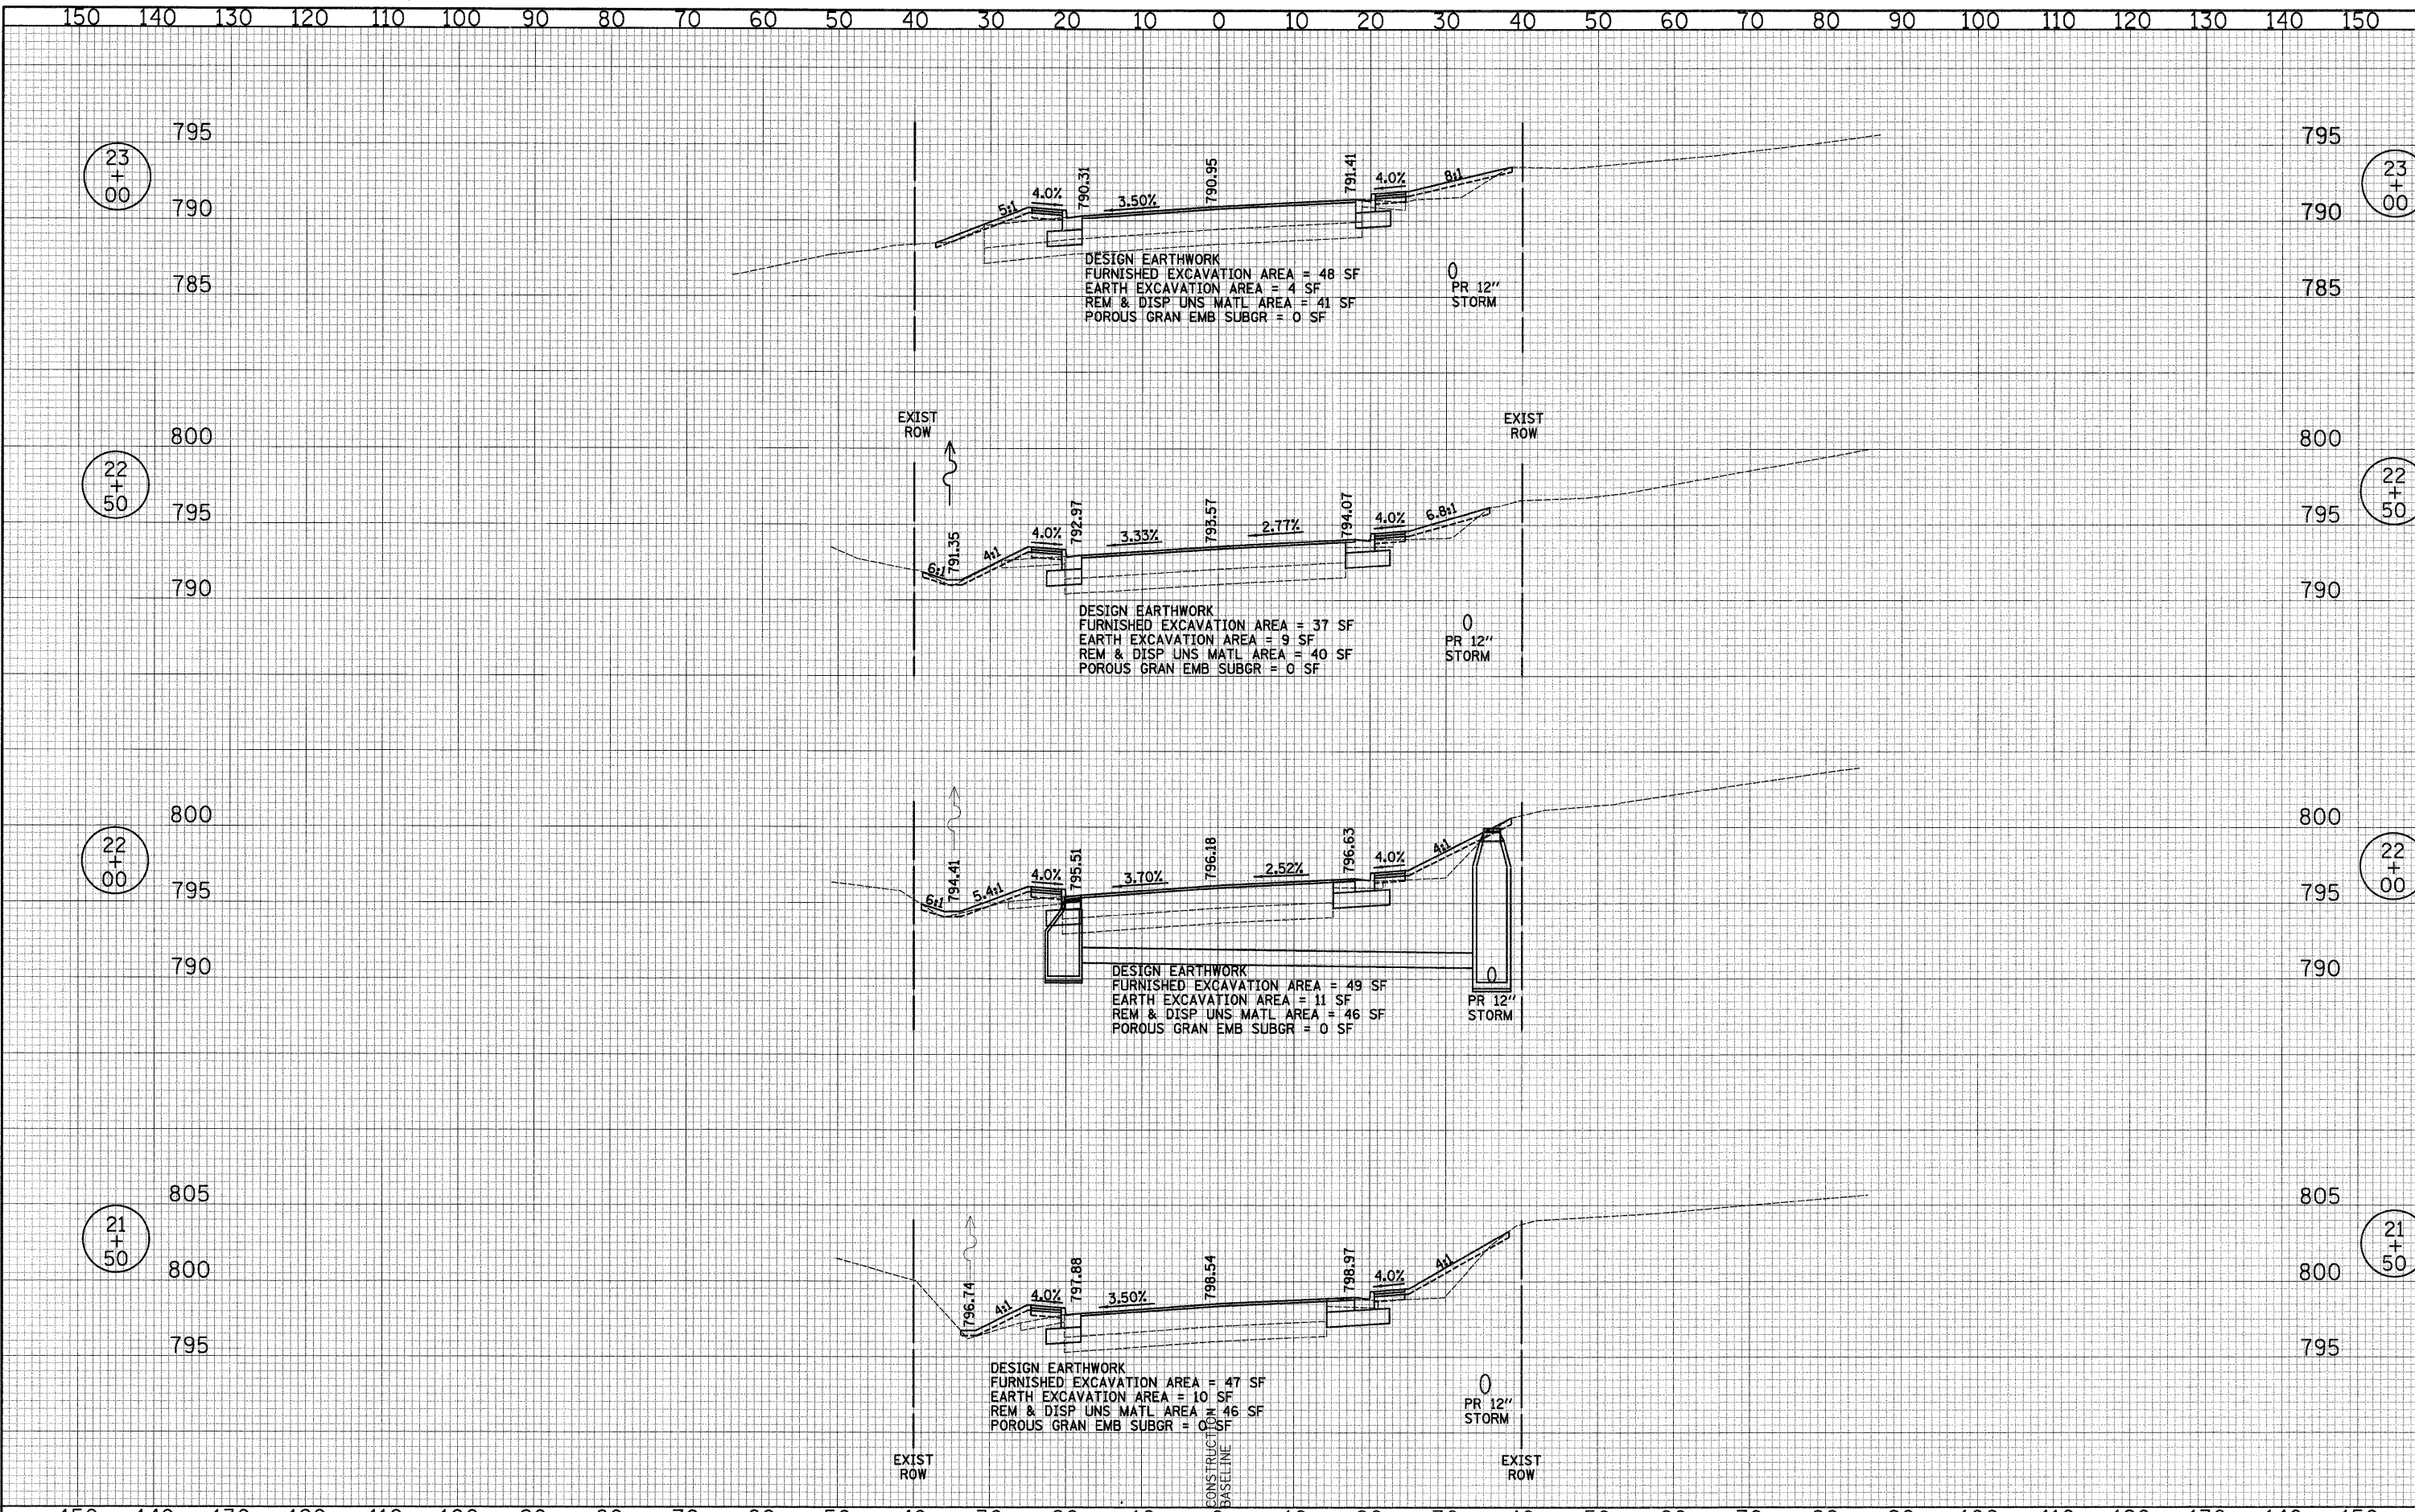

CIVILTECH
 450 E Devon Ave, Suite 300
 Itasca, Illinois 60143
 Tel: 630.773.3900 Fax: 630.773.3975
 www.civiltechinc.com

DESIGNED - JRR	REVISED -
DRAWN - JRR	REVISED -
CHECKED - RTM	REVISED -
DATE - 10/24/2011	REVISED -

STATE OF ILLINOIS
DEPARTMENT OF TRANSPORTATION

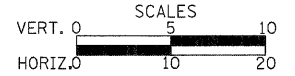

CROSS SECTIONS - QUENTIN ROAD

SHEET NO. 28 OF 36 SHEETS STA. 21+50 TO STA. 22+50

F.A.U. RTE.	SECTION	COUNTY	TOTAL SHEETS	SHEET NO.
364	02-00051-08-WR	LAKE	188	171

CONTRACT NO. 63649
 FED. ROAD DIST. NO. 1 ILLINOIS FED. AID PROJECT