


FINAL SURVEYED PLOTTED DATE BY NO. SURVEYED PLOTTED DATE BY NO. SURVEYED PLOTTED DATE BY NO.

ORIGINAL SURVEYED PLOTTED DATE BY NO. SURVEYED PLOTTED DATE BY NO. SURVEYED PLOTTED DATE BY NO.

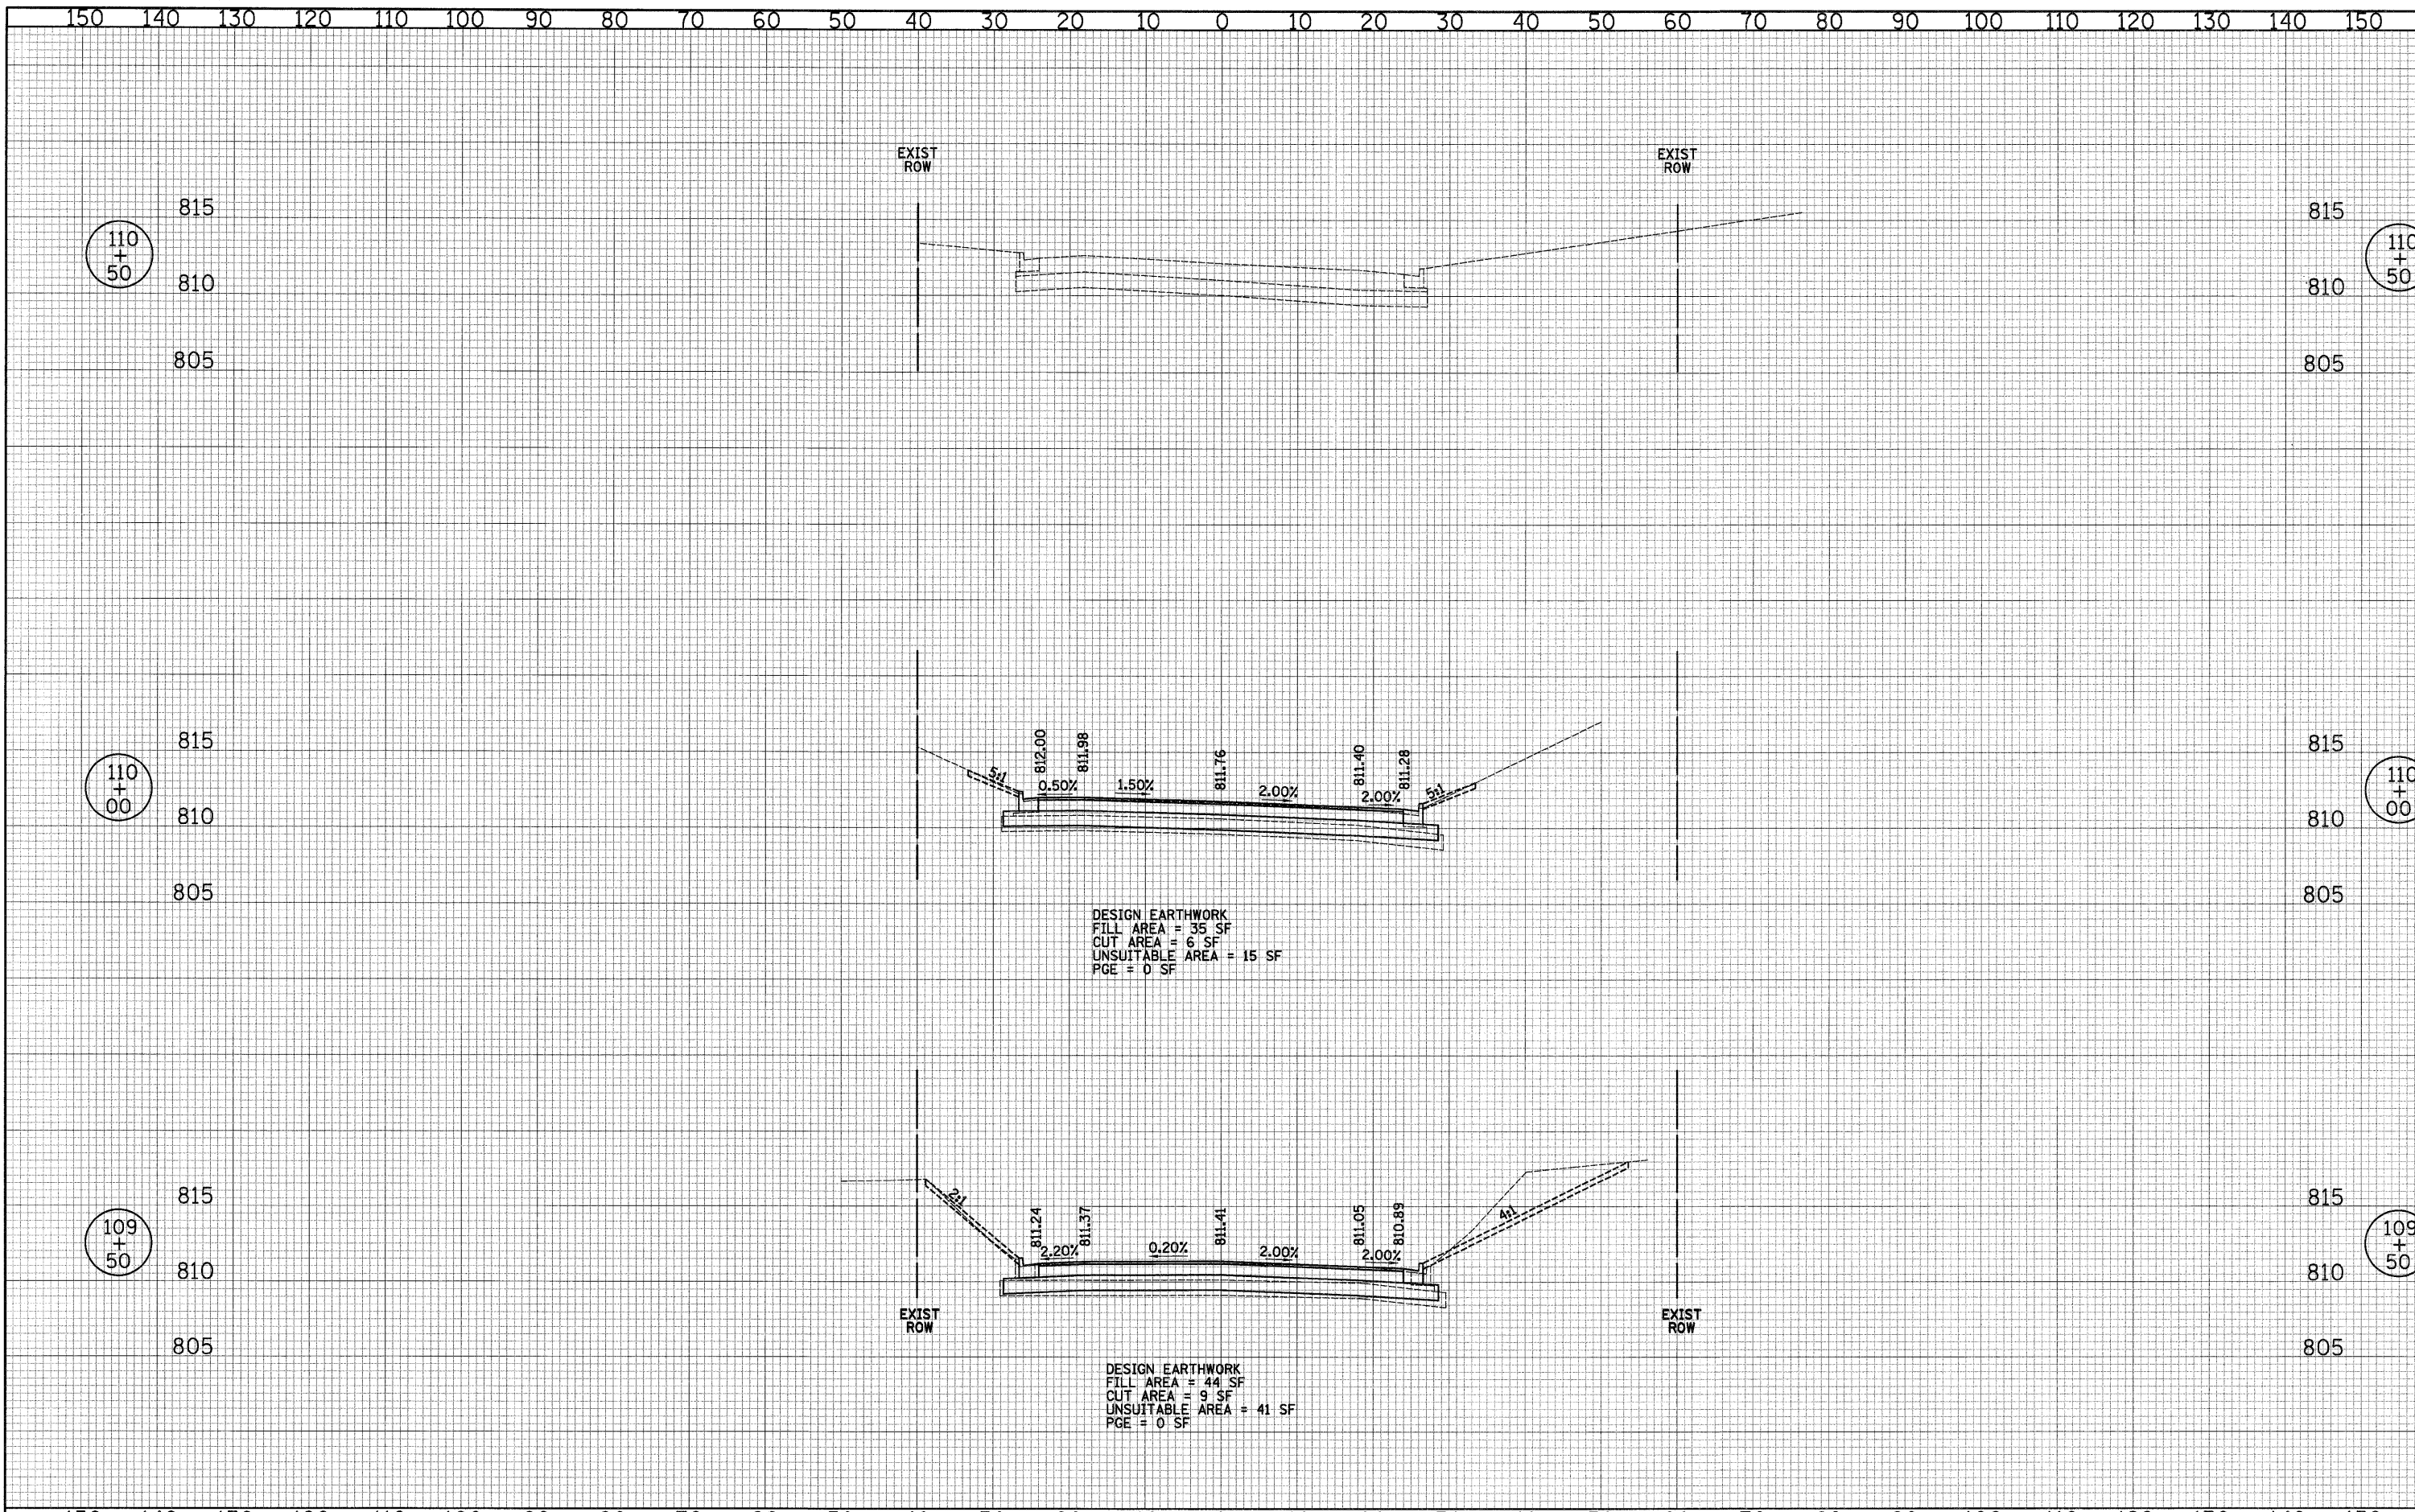

CIVILTECH
 450 E Devon Ave, Suite 300
 Itasca, Illinois 60143
 Tel: 630.773.3900 Fax: 630.773.3975
 www.civiltechinc.com

DESIGNED - JRR
 DRAWN - JRR
 CHECKED - RTM
 DATE - 10/24/2011

REVISED -
 REVISED -
 REVISED -
 REVISED -

**STATE OF ILLINOIS
 DEPARTMENT OF TRANSPORTATION**

VERT. 0 5 10
 HORIZ. 10 20

SCALES

CROSS SECTIONS - LONG GROVE ROAD

SHEET NO. 34 OF 36 SHEETS STA. 109+50 TO STA. 110+50

F.A.U. RTE.	SECTION	COUNTY	TOTAL SHEETS	SHEET NO.
364	02-00051-08-WR	LAKE	188	177
CONTRACT NO. 63649			FED. ROAD DIST. NO. 1 ILLINOIS FED. AID PROJECT	