





AREA KEY PLAN
NOT TO SCALE

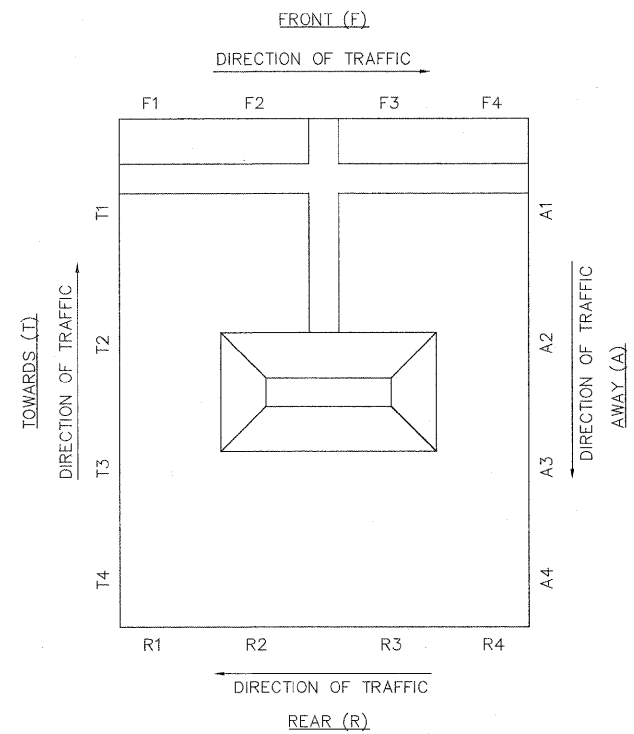

SITE LOCATION DETAIL
NOT TO SCALE

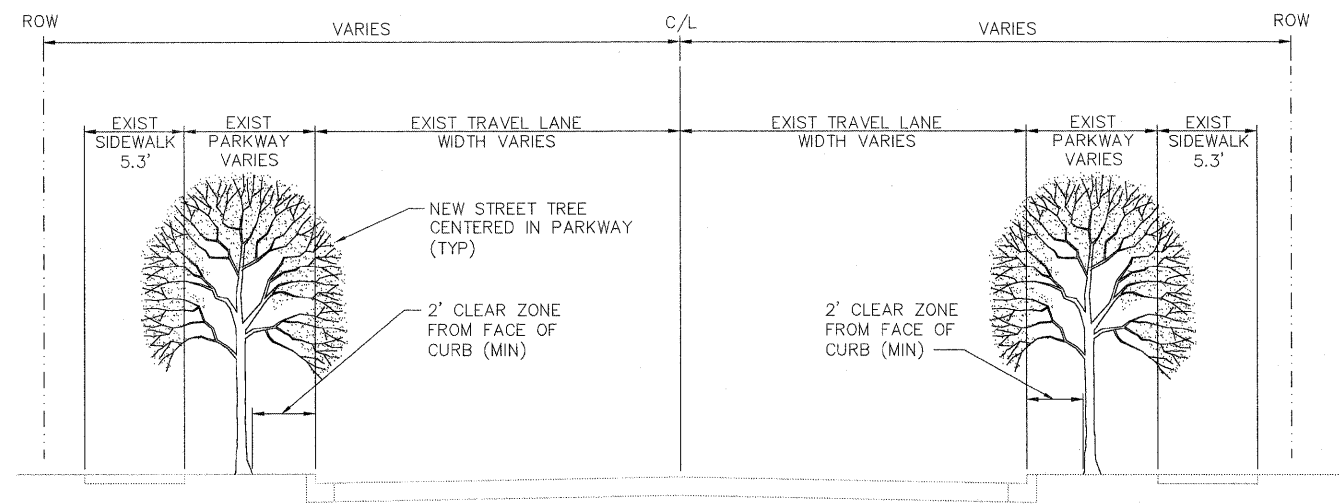

TYPICAL CROSS SECTION
NOT TO SCALE

PLANS PREPARED BY:  CITY OF EVANSTON
DEPARTMENT OF PARKS, RECREATION AND
COMMUNITY SERVICES
PHONE: (847) 448-8043

DESIGNED —	SDL	REVISED 03 / 26 / 2012
DRAWN —	SDL	REVISED 04 / 03 / 2012
CHECKED —	PD	REVISED —
DATE —	01 / 10 / 2012	REVISED —

STATE OF ILLINOIS
DEPARTMENT OF TRANSPORTATION

OVERALL LOCATION PLAN AND TYPICAL CROSS SECTION
EVANSTON ITEP TREE REPLACEMENTS

SCALE: N.T.S. SHEET NO. OF 8 SHEETS STA. N.A. TO STA. N.A.

F.A.U. RTE.	SECTION	COUNTY	TOTAL SHEETS	SHEET NO.
N/A	10-00257-00-LS	COOK	8	4
CONTRACT NO. 63702			ILLINOIS FED. AID PROJECT	