


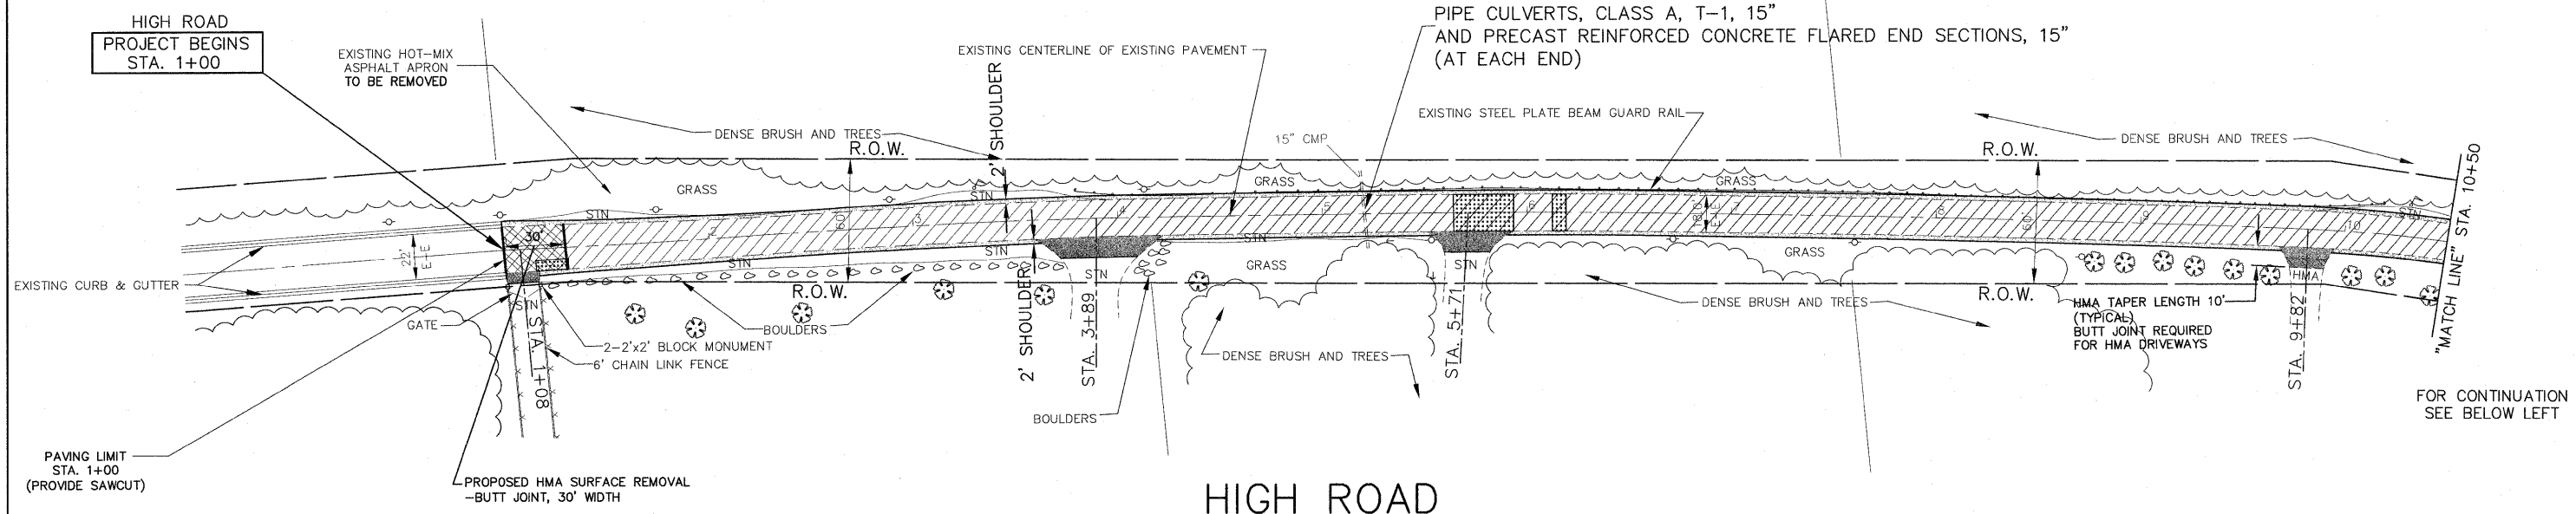

HORZ. 1"=40'




HIGH ROAD

FOR CONTINUATION SEE BELOW LEFT



HORZ. 1"=40'

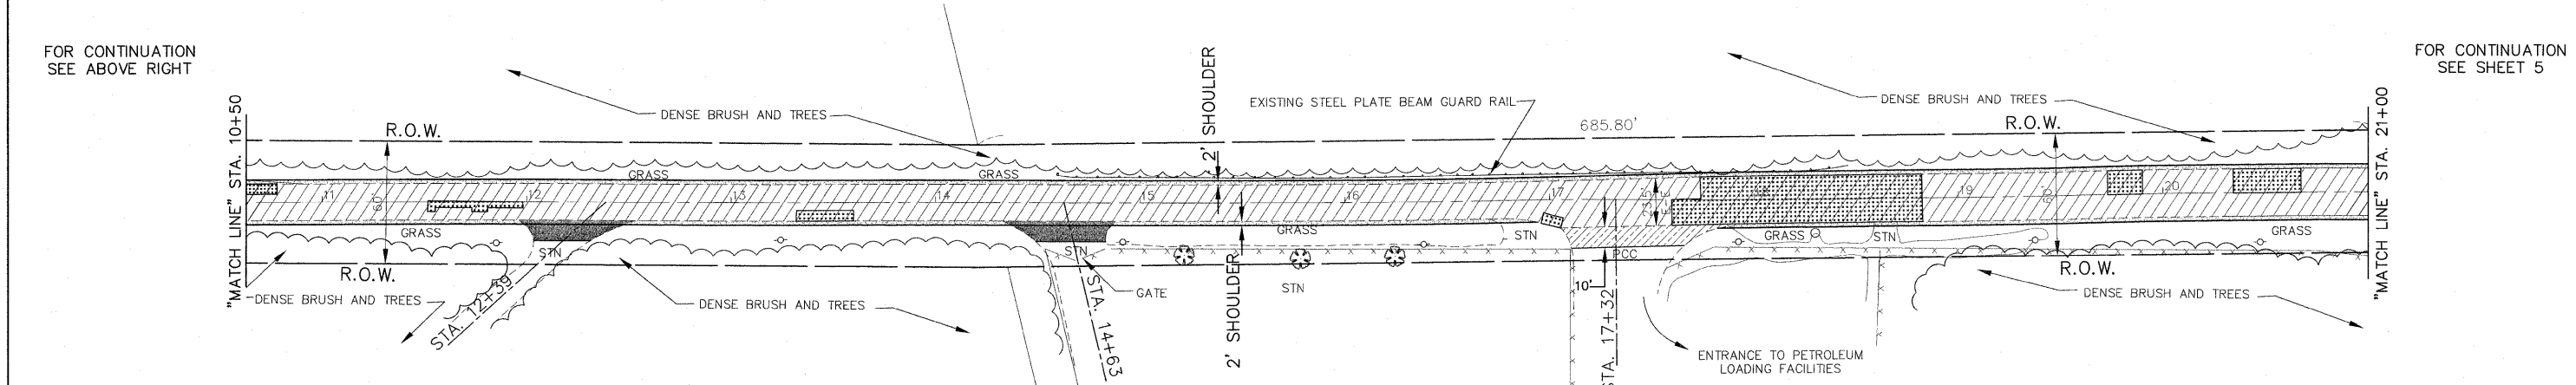

HIGH ROAD

FOR CONTINUATION SEE SHEET 5


LEGEND

- DENOTES HOT-MIX ASPHALT SURFACE REMOVAL-BUTT JOINT
- DENOTES POLYMERIZED LEVELING BINDER (MACHINE METHOD), IL-4.75, N50, AS NEEDED TO RESTORE 2% MINIMUM CROWN, 3/4 INCH AVG. HOT-MIX ASPHALT SURFACE COURSE, MIX "D", N50, 2-1/4"
- DENOTES HOT-MIX ASPHALT SURFACE COURSE, MIX "D", N50, 2-1/4" FOR HOT-MIX ASPHALT DRIVEWAYS (SEE DETAIL ON SHEET 3)
- DENOTES DRIVEWAY PAVEMENT REMOVAL AND P.C. CONCRETE DRIVEWAY PAVEMENT, 10"
- DENOTES CLASS D PATCHES, TYPE II - IV, 10 INCH, -AS DIRECTED
- DENOTES AGGREGATE SHOULDERS, TYPE B, 3 INCH

IMPORTANT!

FULL SIZE PLANS HAVE BEEN PREPARED USING STANDARD ENGINEERING SCALES. REDUCED SIZED PLANS WILL NOT CONFORM TO STANDARD SCALES INDICATED IN TITLE BLOCK.

FOR TYPICAL CROSS SECTION OF NEW PAVEMENT WORK SEE SHEET 3

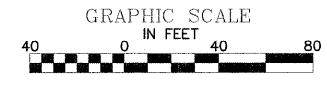

Frank Novotny & Associates, Inc.
 Civil Engineers
 835 Midway Drive • Willowbrook, IL • 60627 • Telephone: (630) 857-8640 • Fax: (630) 857-0132
 ILLINOIS PROFESSIONAL DESIGN FIRM NO. 184-000628

FILE NAME FAU 4307 (HIGH ROAD) LAPP RESURFACING	USER NAME =	DESIGNED - JLC	REVISED - JLC 2-27-12
11025	PLOT SCALE =	DRAWN - JFP	REVISED -
	PLOT DATE =	CHECKED - THK	REVISED -
		DATE - 1/18	REVISED -

**STATE OF ILLINOIS
DEPARTMENT OF TRANSPORTATION**

PLAN: HIGH ROAD- (RESURFACING)	SCALE: 1"=40'	SHEET NO. OF SHEETS	STA. 1+00 TO STA. 21+00
--	---------------	---------------------	-------------------------

F.A. RTE. 4307	SECTION 11-00048-00-RS	COUNTY WILL	TOTAL SHEETS 15	SHEET NO. 4
CONTRACT NO. 63704			FED. ROAD DIST. NO. ILLINOIS FED. AID PROJECT M-9003(824)	