


GENERAL UNIT DETAILS

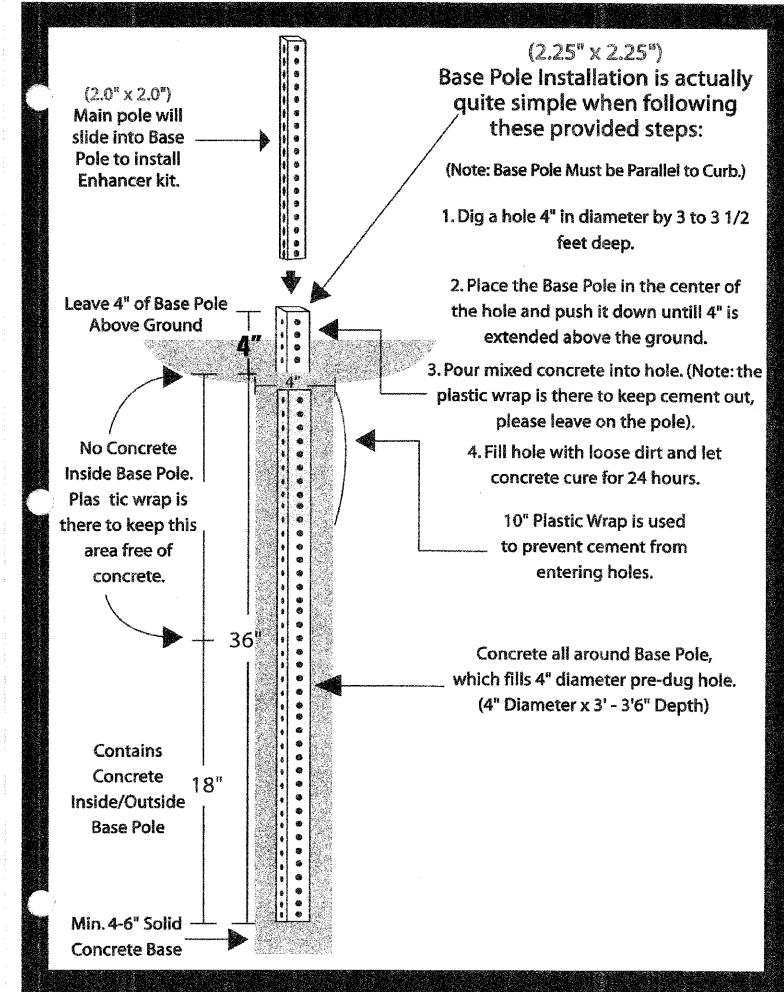

UNI-STRUT POLE AND BASE DETAILS

FILE NAME = g:\CH11\0073\Road\Sheets\0-RRFB.SHT	USER NAME = USER	DESIGNED - CEC	REVISED -	STATE OF ILLINOIS DEPARTMENT OF TRANSPORTATION	YORK STREET RESURFACING RECTANGULAR RAPID FLASHING BEACON DETAILS	F.A.U. RTE. = 2678	SECTION = 12-00180-00-RS	COUNTY = DUPAGE	TOTAL SHEETS = 18	SHEET NO. = 9		
PLOT SCALE = 5/8" = 1' IN.	CHECKED - DWB	REVISIED -	REVISIED -			SCALE: SHEET NO. 1 OF 1 SHEETS STA. TO STA.		CONTRACT NO. 63708				
PLOT DATE = 4/5/2012	DATE = 03/26/2012	REVISIED -	REVISIED -			FED. ROAD DIST. NO. ILLINOIS FED. AID PROJECT						