


DATE	
BY	
FINAL SURVEY	
PLOTTED	
NOTE BOOK	
AREAS CHECKED	
NO.	

DATE	
BY	
ORIGINAL SURVEY	
PLOTTED	
NOTE BOOK	
AREAS CHECKED	
NO.	

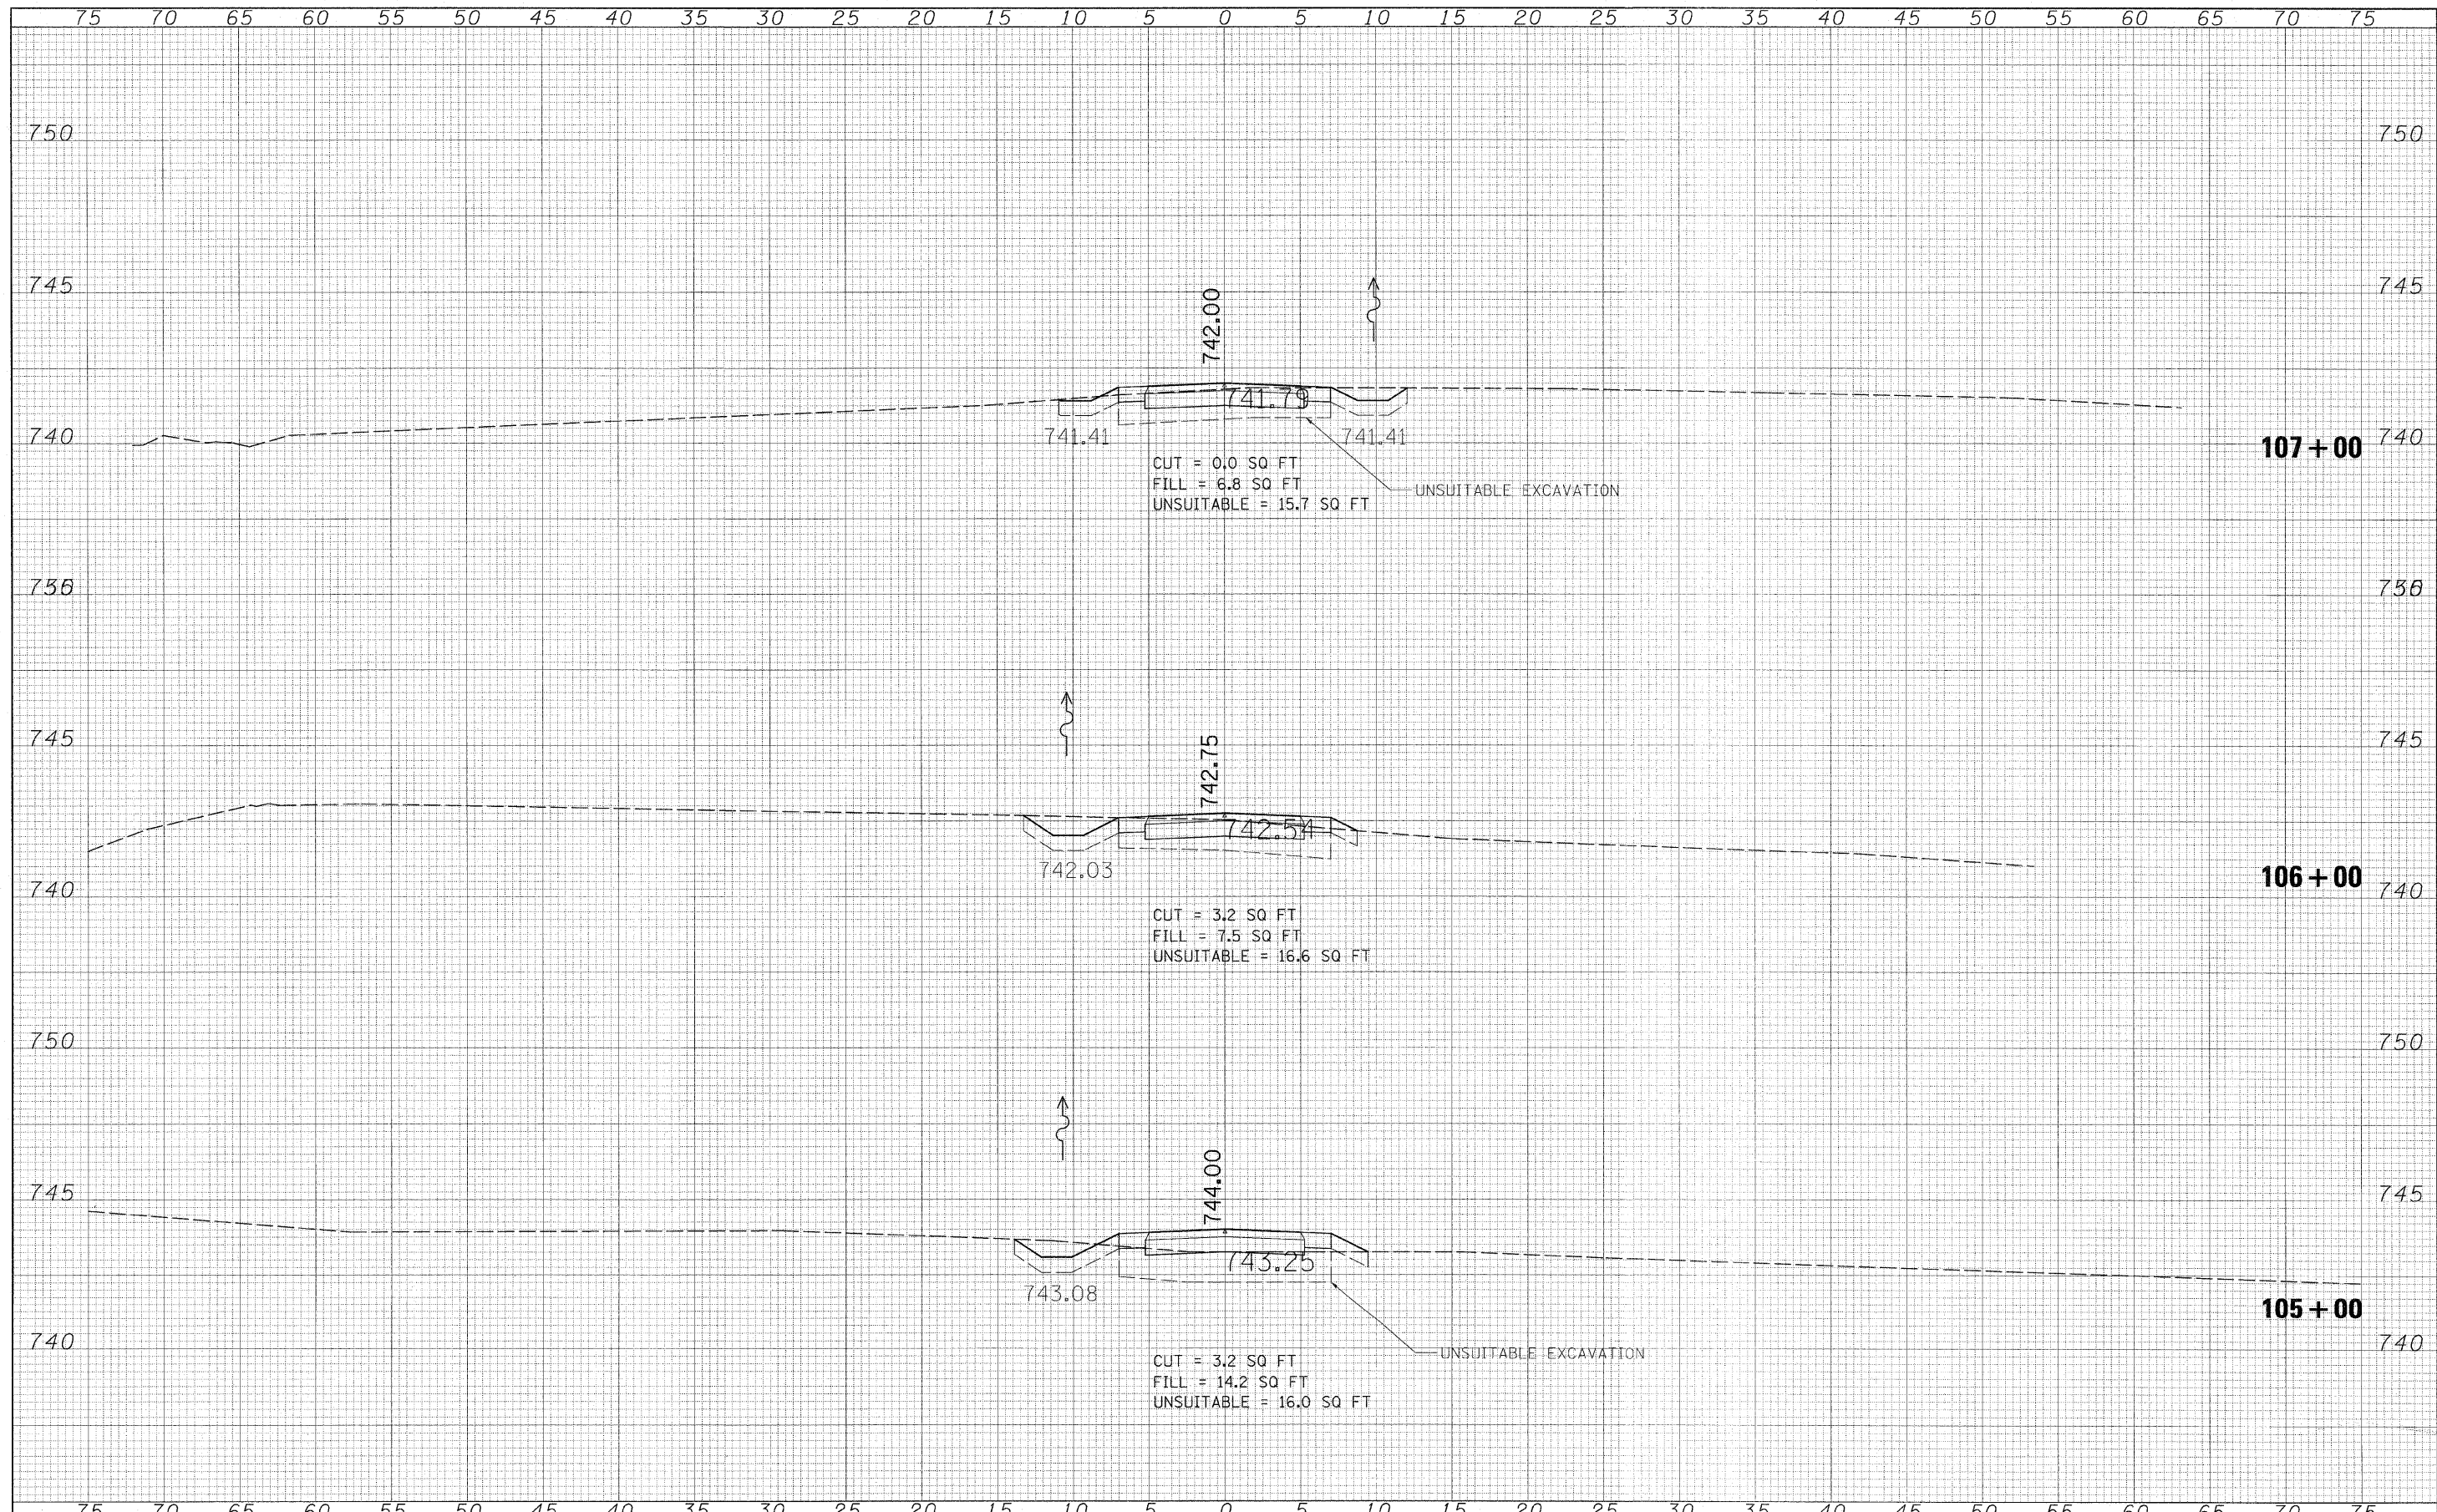

FILE NAME -	USER NAME = #USER#	DESIGNED -	REVISED -	ILLINOIS DEPARTMENT OF TRANSPORTATION DIVISION OF HIGHWAYS	CROSS SECTIONS BIKE TRAIL				F.A. RTE.	SECTION	COUNTY	TOTAL SHEETS	SHEET NO.
#FILEL#		DRAWN -	REVISED -		SCALE:	SHEET NO.	OF	SHEETS	STA. 105+00	TO STA. 107+00	DUPAGE	20	15
		CHECKED -	REVISED -								CONTRACT NO.	63710	
		DATE - 4/10/12	REVISED -								ILLINOIS FED. AID PROJECT		