


NOTES:

1. THE EXISTING FIBER OPTIC AND TRACER CABLE FROM SHOE FACTORY ROAD TO I-90 TOLL RAMP A SHALL BE PULLED BACK TO THE FAR HANDHOLE ON THE NORTH LEG AND STORED IN IT FOR REUSE ON THE PROPOSED INTERCONNECT. THIS WORK WILL BE PAID FOR AS REMOVE AND REINSTALL ELECTRIC CABLE FROM CONDUIT.
2. A TEMPORARY RADIO INTERCONNECT SHALL BE INSTALLED TO MAINTAIN THE EXISTING INTERCONNECT DURING CONSTRUCTION. EQUIPMENT SHALL BE INSTALLED AT I-90 TOLL RAMP A AND SHOE FACTORY ROAD FOR THIS TEMPORARY INTERCONNECT TO MAINTAIN A WORKING ORDER. (SEE SPECIAL PROVISIONS FOR MAINTENANCE OF EXISTING TRAFFIC SIGNAL INSTALLATION AND TEMPORARY TRAFFIC SIGNAL INSTALLATION.)

NOTE:
THE FIBER OPTIC CABLE AND TRACER CABLE SHALL BE STORED AND PROTECTED DURING CONSTRUCTION. THE CONTRACTOR WILL BE RESPONSIBLE FOR ANY DAMAGE AND WILL BE REQUIRED TO REPLACE ANY DAMAGED CABLE AT NO ADDITIONAL COST TO THE CONTRACT.

NOTE:
THE FIBER OPTIC CABLE SHALL BE TESTED ACCORDING TO ARTICLE 801.13(d) AFTER BEING REINSTALLED.

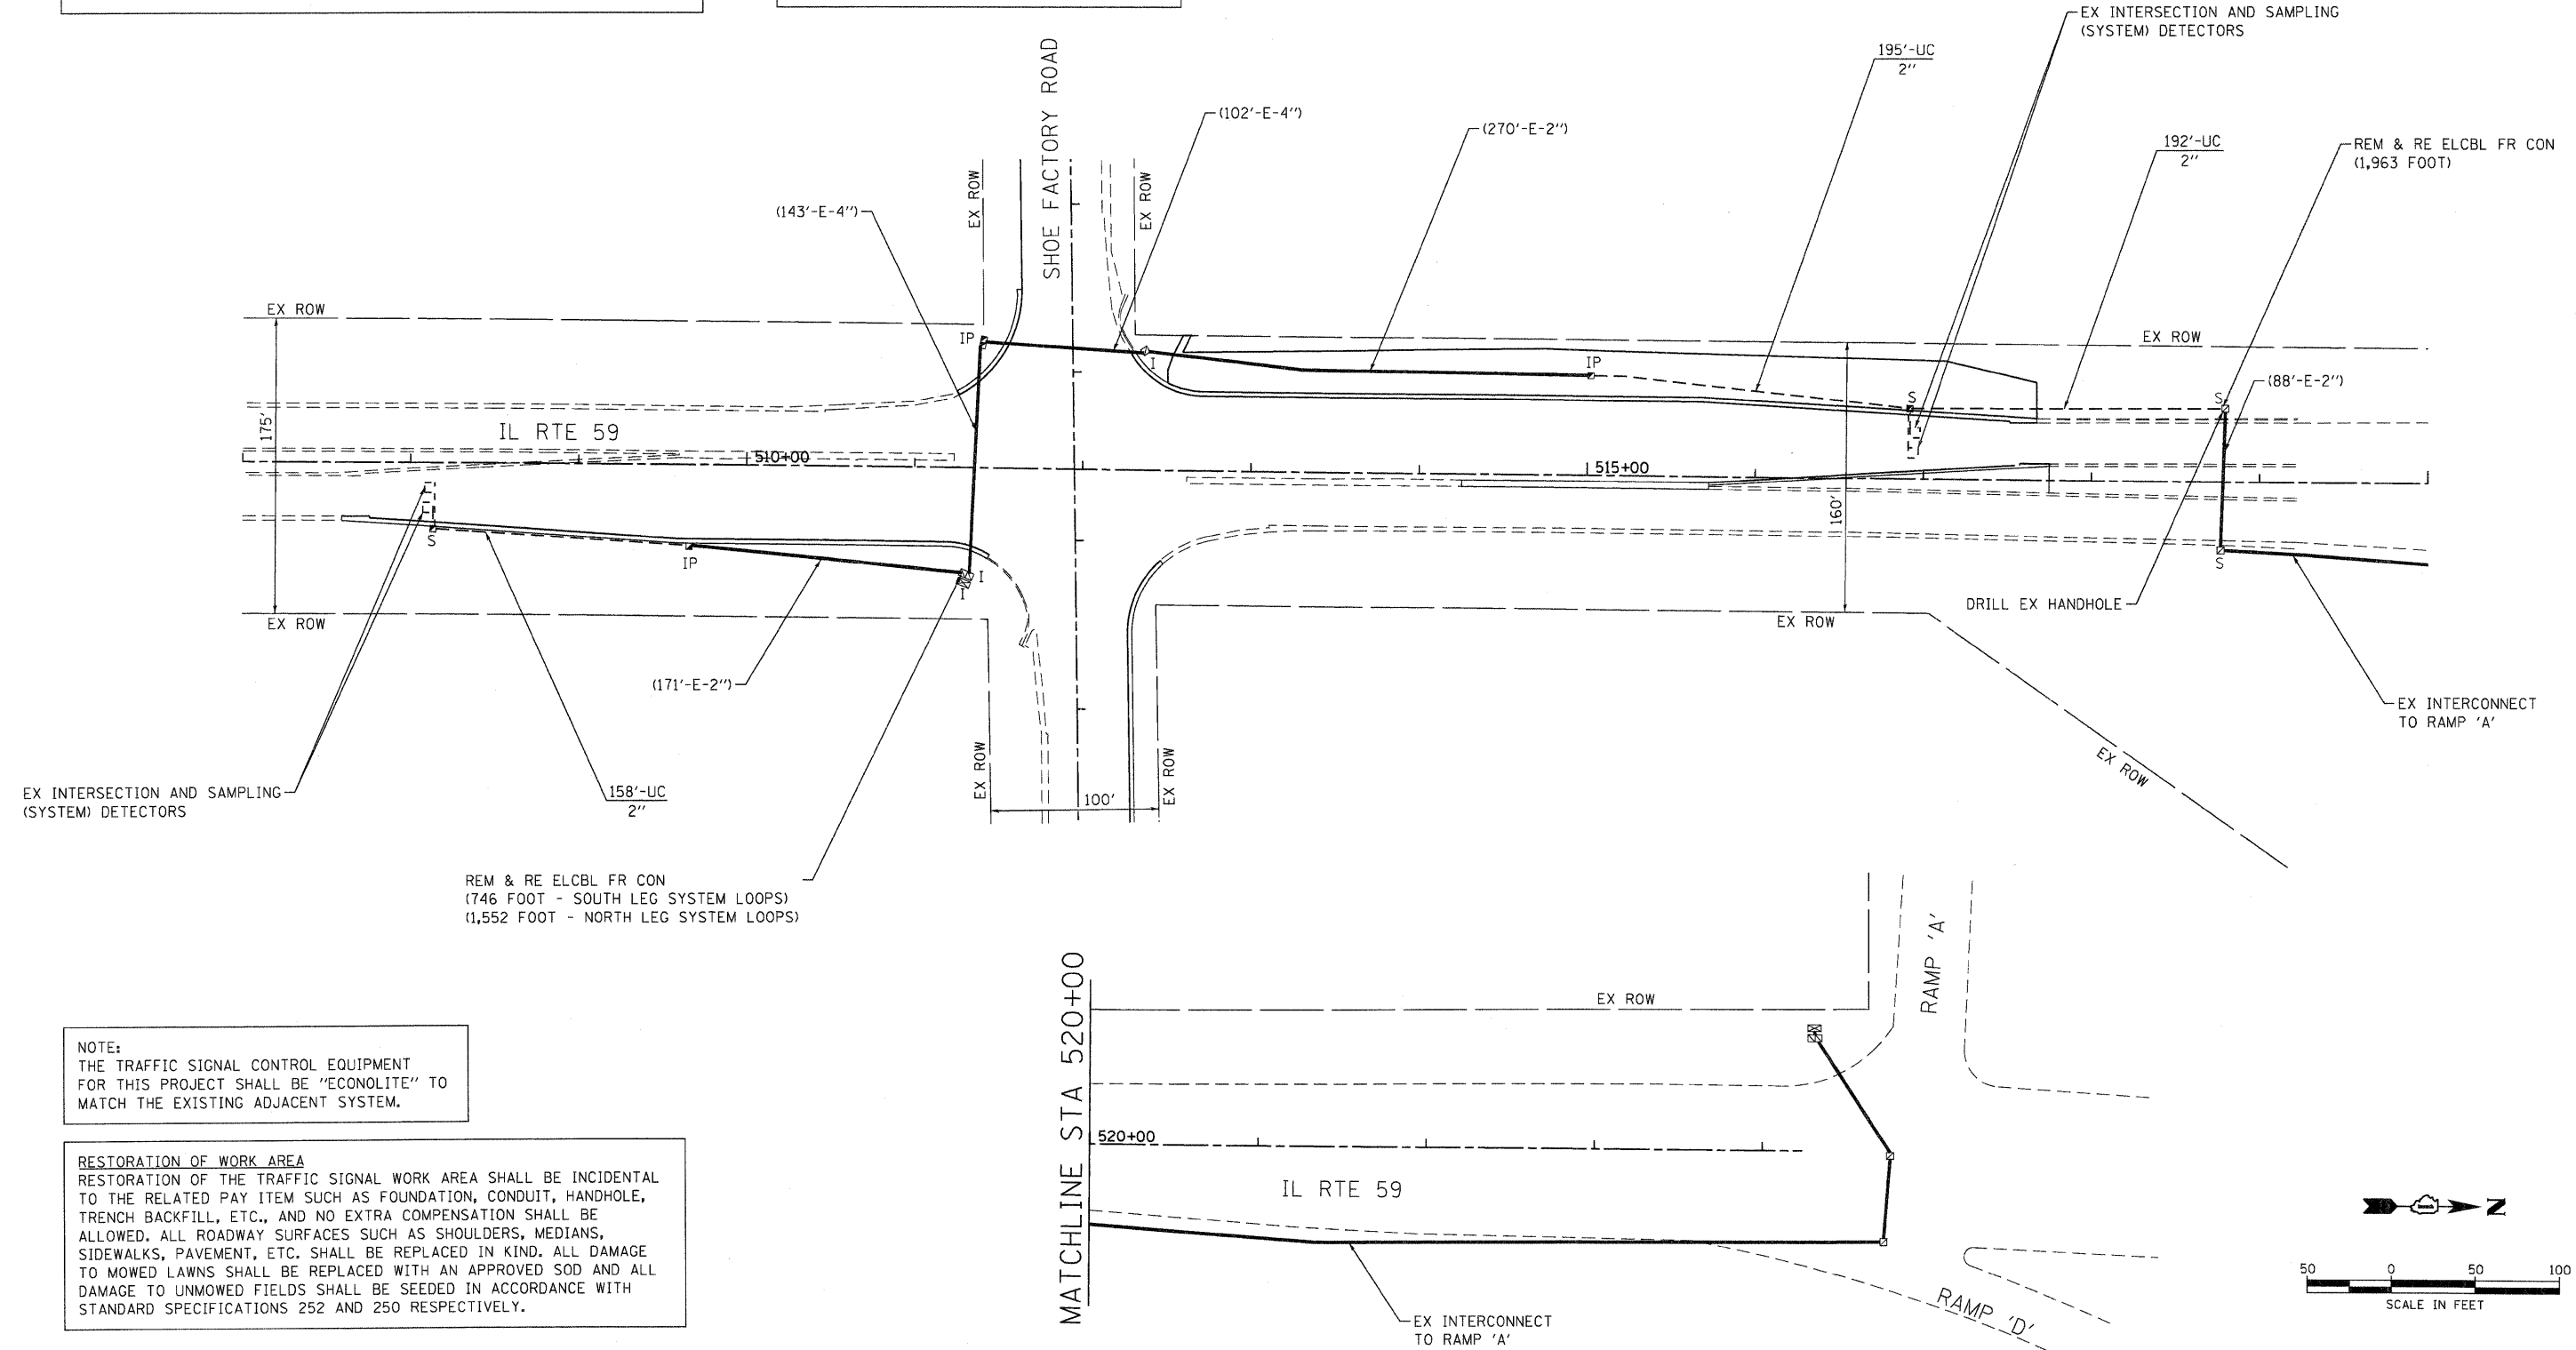

NOTE:
THE TRAFFIC SIGNAL CONTROL EQUIPMENT FOR THIS PROJECT SHALL BE "ECONOLITE" TO MATCH THE EXISTING ADJACENT SYSTEM.

RESTORATION OF WORK AREA
RESTORATION OF THE TRAFFIC SIGNAL WORK AREA SHALL BE INCIDENTAL TO THE RELATED PAY ITEM SUCH AS FOUNDATION, CONDUIT, HANDHOLE, TRENCH BACKFILL, ETC., AND NO EXTRA COMPENSATION SHALL BE ALLOWED. ALL ROADWAY SURFACES SUCH AS SHOULDERS, MEDIANS, SIDEWALKS, PAVEMENT, ETC. SHALL BE REPLACED IN KIND. ALL DAMAGE TO MOWED LAWNS SHALL BE REPLACED WITH AN APPROVED SOD AND ALL DAMAGE TO UNMOWED FIELDS SHALL BE SEEDED IN ACCORDANCE WITH STANDARD SPECIFICATIONS 252 AND 250 RESPECTIVELY.

COMPANY NAME: HRGreen
 PROJECT CONTACT: jmelhus
 CLIENT: HRGreen
 DATE PLOTTED: 4/5/2012 5:13:30 PM
 FILE NAME: 0177-signm101.dgn
 PLOT USER: jmelhus
 PEN TABLE: Standard-12-10-11.tbl

HRGreen.com
Illinois Professional Design Firm
#184-001322

USER NAME = jmelhus	DESIGNED - JJS	REVISED -
PLOT SCALE = 1"=50'	DRAWN -	REVISED -
PLOT DATE = 4/5/2012	CHECKED - DJ	REVISED -
	DATE - 4/5/12	REVISED -

**STATE OF ILLINOIS
DEPARTMENT OF TRANSPORTATION**

**INTERCONNECT PLAN
IL ROUTE 59 AT SHOE FACTORY ROAD**

SCALE: 1"=50' SHEET NO. 1 OF 1 SHEETS STA. NA TO STA. NA

F.A.P. RTE. 338	SECTION 10-00084-00-CH	COUNTY COOK	TOTAL SHEETS 63	SHEET NO. 33
CONTRACT NO. 63711			ILLINOIS FED. AID PROJECT	