


TEMPORARY LIGHT POLE DETAIL

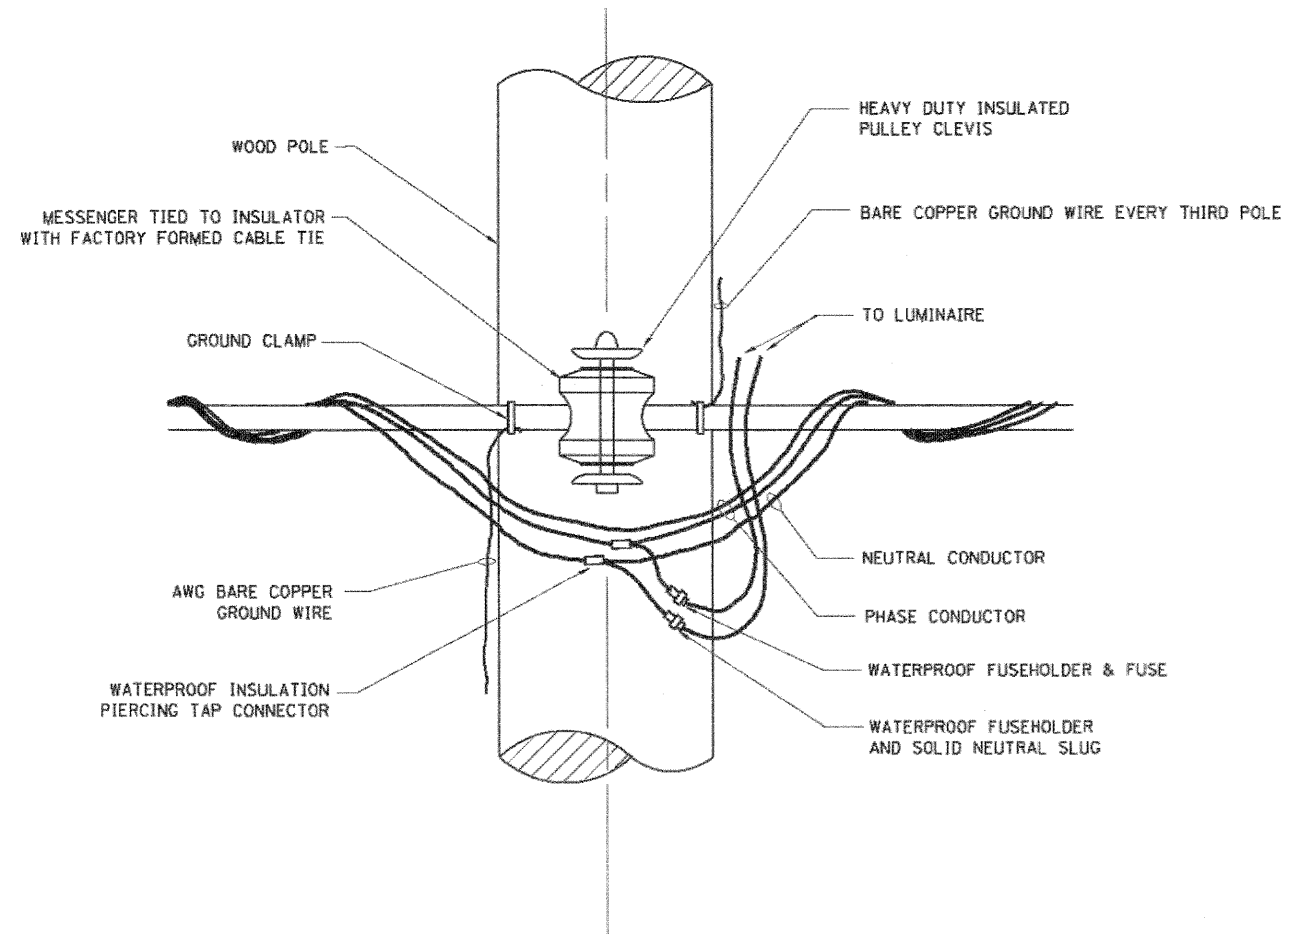

TEMPORARY LIGHT POLE ATTACHMENT DETAIL

NOTES:

1. ALL DIMENSIONS IN INCHES (MILLIMETERS) UNLESS OTHERWISE INDICATED

COMPANY NAME: HRGreen.com  
 PROJECT CONTACT: greg@hrgreen.com  
 CLIENT: HRGreen.com  
 DATE PLOTTED: 4/5/2012 5:17:50 PM  
 FILE NAME: 10-00084-00-CH.dwg  
 PLOT DATE: 4/5/2012



USER NAME: greg@hrgreen.com	DESIGNED: -	REVISED: 08-08-03
PLOT SCALE: 1/8" = 1'-0"	DRAWN: -	REVISED: -
PLOT DATE: 4/5/2012	CHECKED: -	REVISED: -
	DATE: 4/5/12	REVISED: -

STATE OF ILLINOIS  
 DEPARTMENT OF TRANSPORTATION

TEMPORARY LIGHT POLE DETAILS

SCALE: NONE SHEET NO. 1 OF 1 SHEETS STA. TO STA.

F.A.P. RTE.	SECTION	COUNTY	TOTAL SHEETS	SHEET NO.
338	10-00084-00-CH	COOK	63	50
BE-800		CONTRACT NO. 63711		
FED. ROAD DIST. NO. 1 ILLINOIS FED. AID PROJECT				