


FINAL SURVEY NO.	SURVEYED	BY	DATE
NOTE BOOK NO.	PLOTTED		
AREAS CHECKED	TEMPLATE		
	AREAS CHECKED		

ORIGINAL SURVEY NO.	SURVEYED	BY	DATE
NOTE BOOK NO.	PLOTTED		
AREAS CHECKED	TEMPLATE		
	AREAS CHECKED		

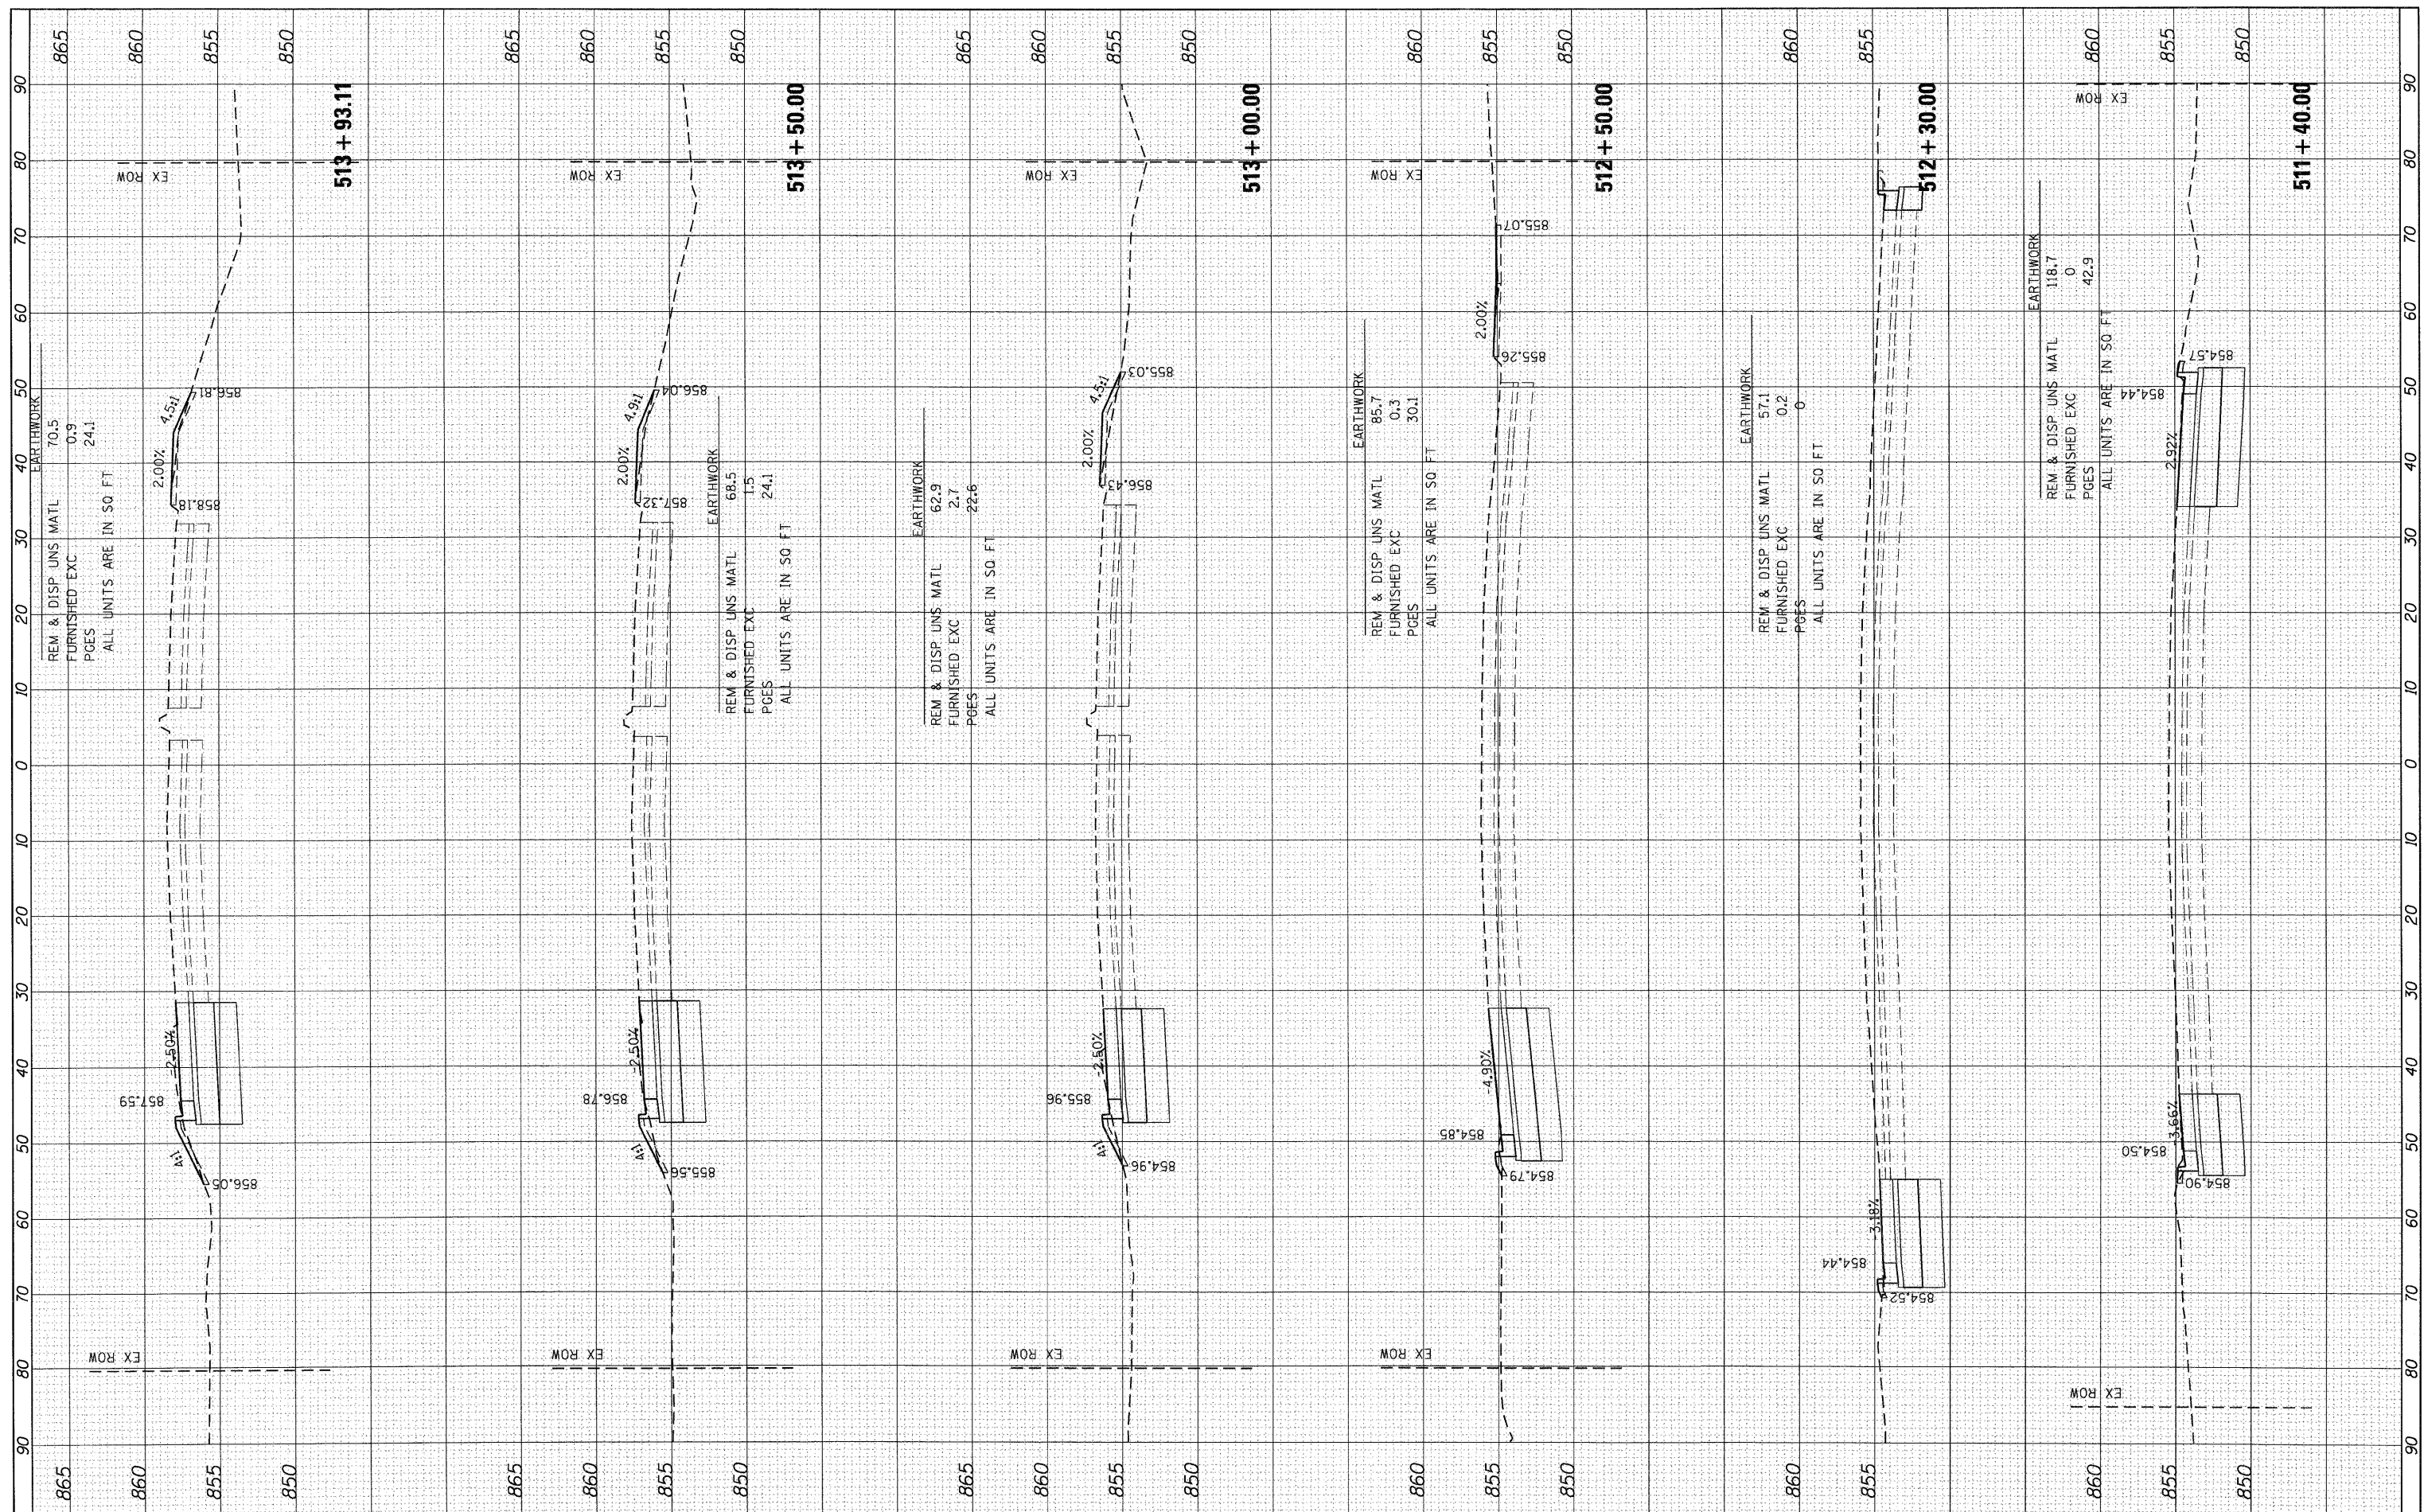

FILE NAME = D:\86110177\CAD\SHEETS\0177-ks-1159.dgn

USER NAME = jmeihus
 DESIGNED - JPA
 DRAWN -
 CHECKED - JRM
 PLOT SCALE =
 PLOT DATE = 4/5/2012

REVISIED -
 REVISIED -
 REVISIED -
 REVISIED -

**STATE OF ILLINOIS
 DEPARTMENT OF TRANSPORTATION**

SCALE: SHEET NO. 3 OF 6 SHEETS STA. 511+40.00 TO STA. 513+93.11

**IL 59
 CROSS SECTIONS**

F.A. RTE.	SECTION	COUNTY	TOTAL SHEETS	SHEET NO.
338	10-00084-00-CH	COOK	63	55
CONTRACT NO.				
ILLINOIS FED. AID PROJECT				