


FINAL	SURVEYED	BY	DATE
SURVEY	PLOTTED		
NOTE BOOK	TEMPLATE		
AREAS	CHECKED		
NO.			

ORIGINAL	SURVEYED	BY	DATE
SURVEY	PLOTTED		
NOTE BOOK	TEMPLATE		
AREAS	CHECKED		
NO.			

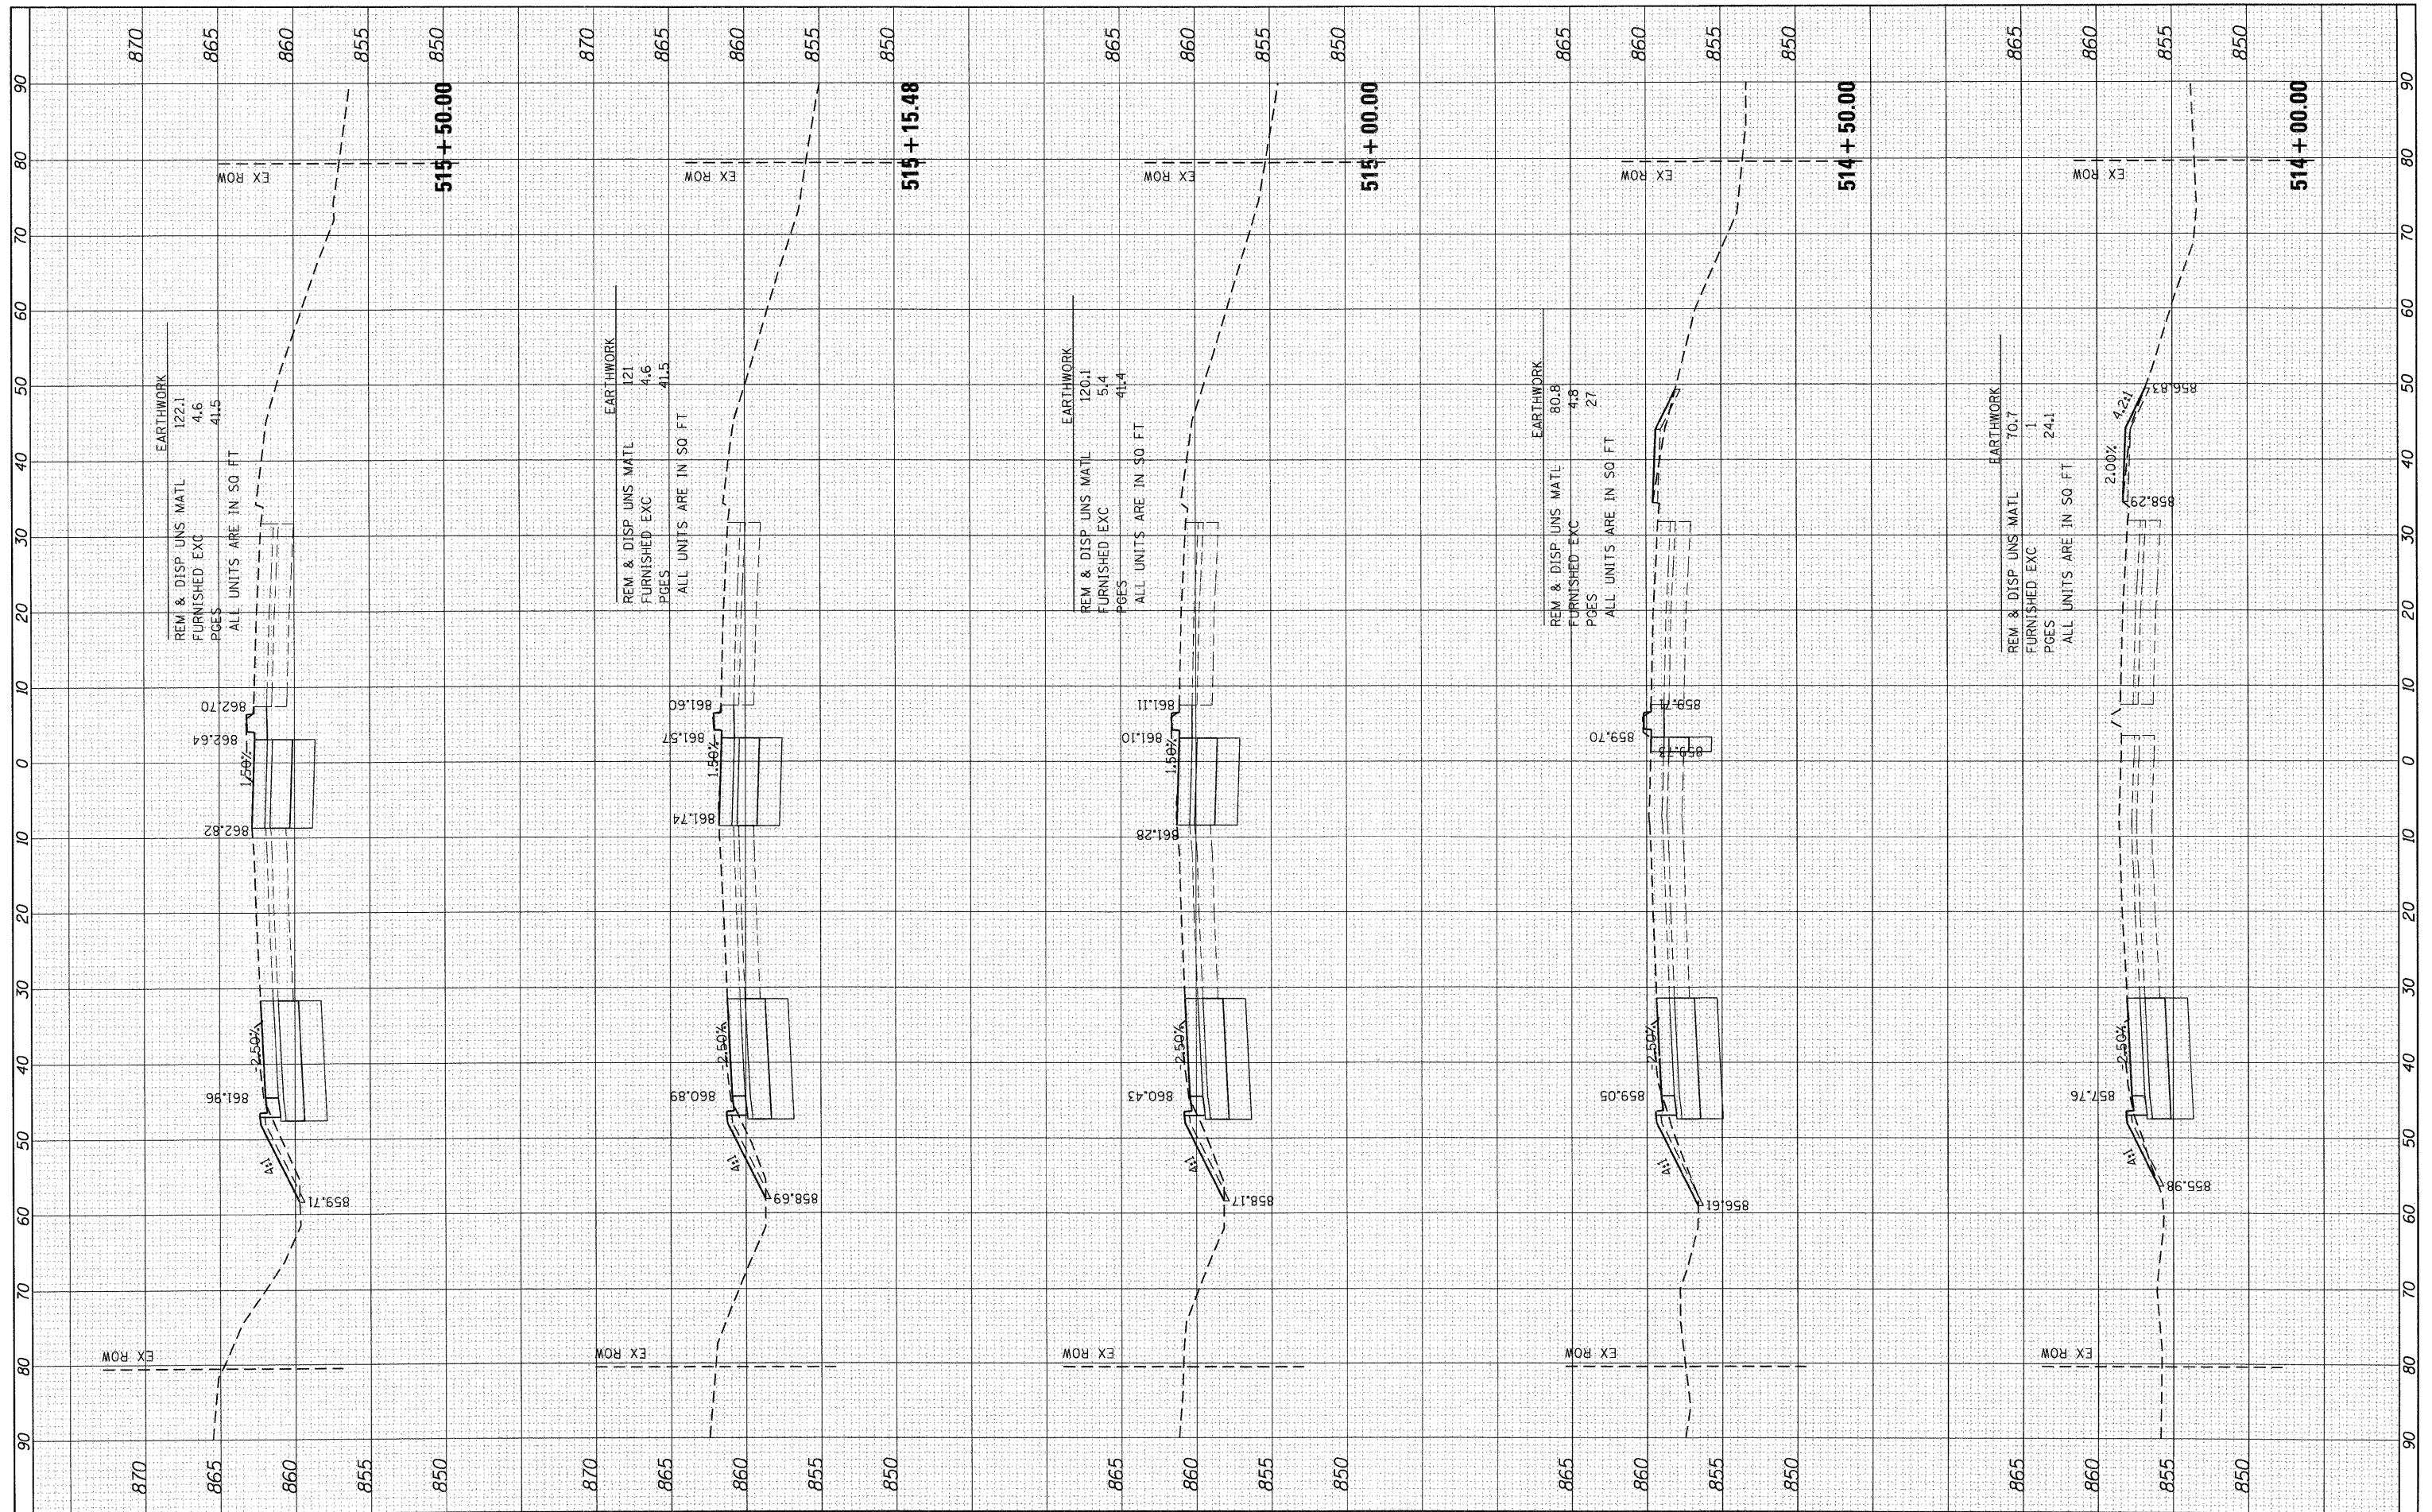

FILE NAME =  
 O:\86118177\CAD\SHEETS\0177-ss-1159.dgn

USER NAME = jmelhus  
 PLOT SCALE =  
 PLOT DATE = 4/5/2012

DESIGNED - JPA  
 DRAWN -  
 CHECKED - JRM  
 DATE -

REVISED -  
 REVISED -  
 REVISED -  
 REVISED -

**STATE OF ILLINOIS  
 DEPARTMENT OF TRANSPORTATION**

SCALE: SHEET NO. 4 OF 6 SHEETS STA. 514+00.00 TO STA. 515+50.00

**IL 59  
 CROSS SECTIONS**

F.A. RTE.	SECTION	COUNTY	TOTAL SHEETS	SHEET NO.
338	10-00084-00-CH	COOK	63	56
CONTRACT NO.				
ILLINOIS FED. AID PROJECT				