


FINAL SURVEY	BY	DATE
SURVEY PLOTTED		
NOTE BOOK		
AREAS CHECKED		
NO.		

ORIGINAL SURVEY	BY	DATE
SURVEY PLOTTED		
NOTE BOOK		
AREAS CHECKED		
NO.		

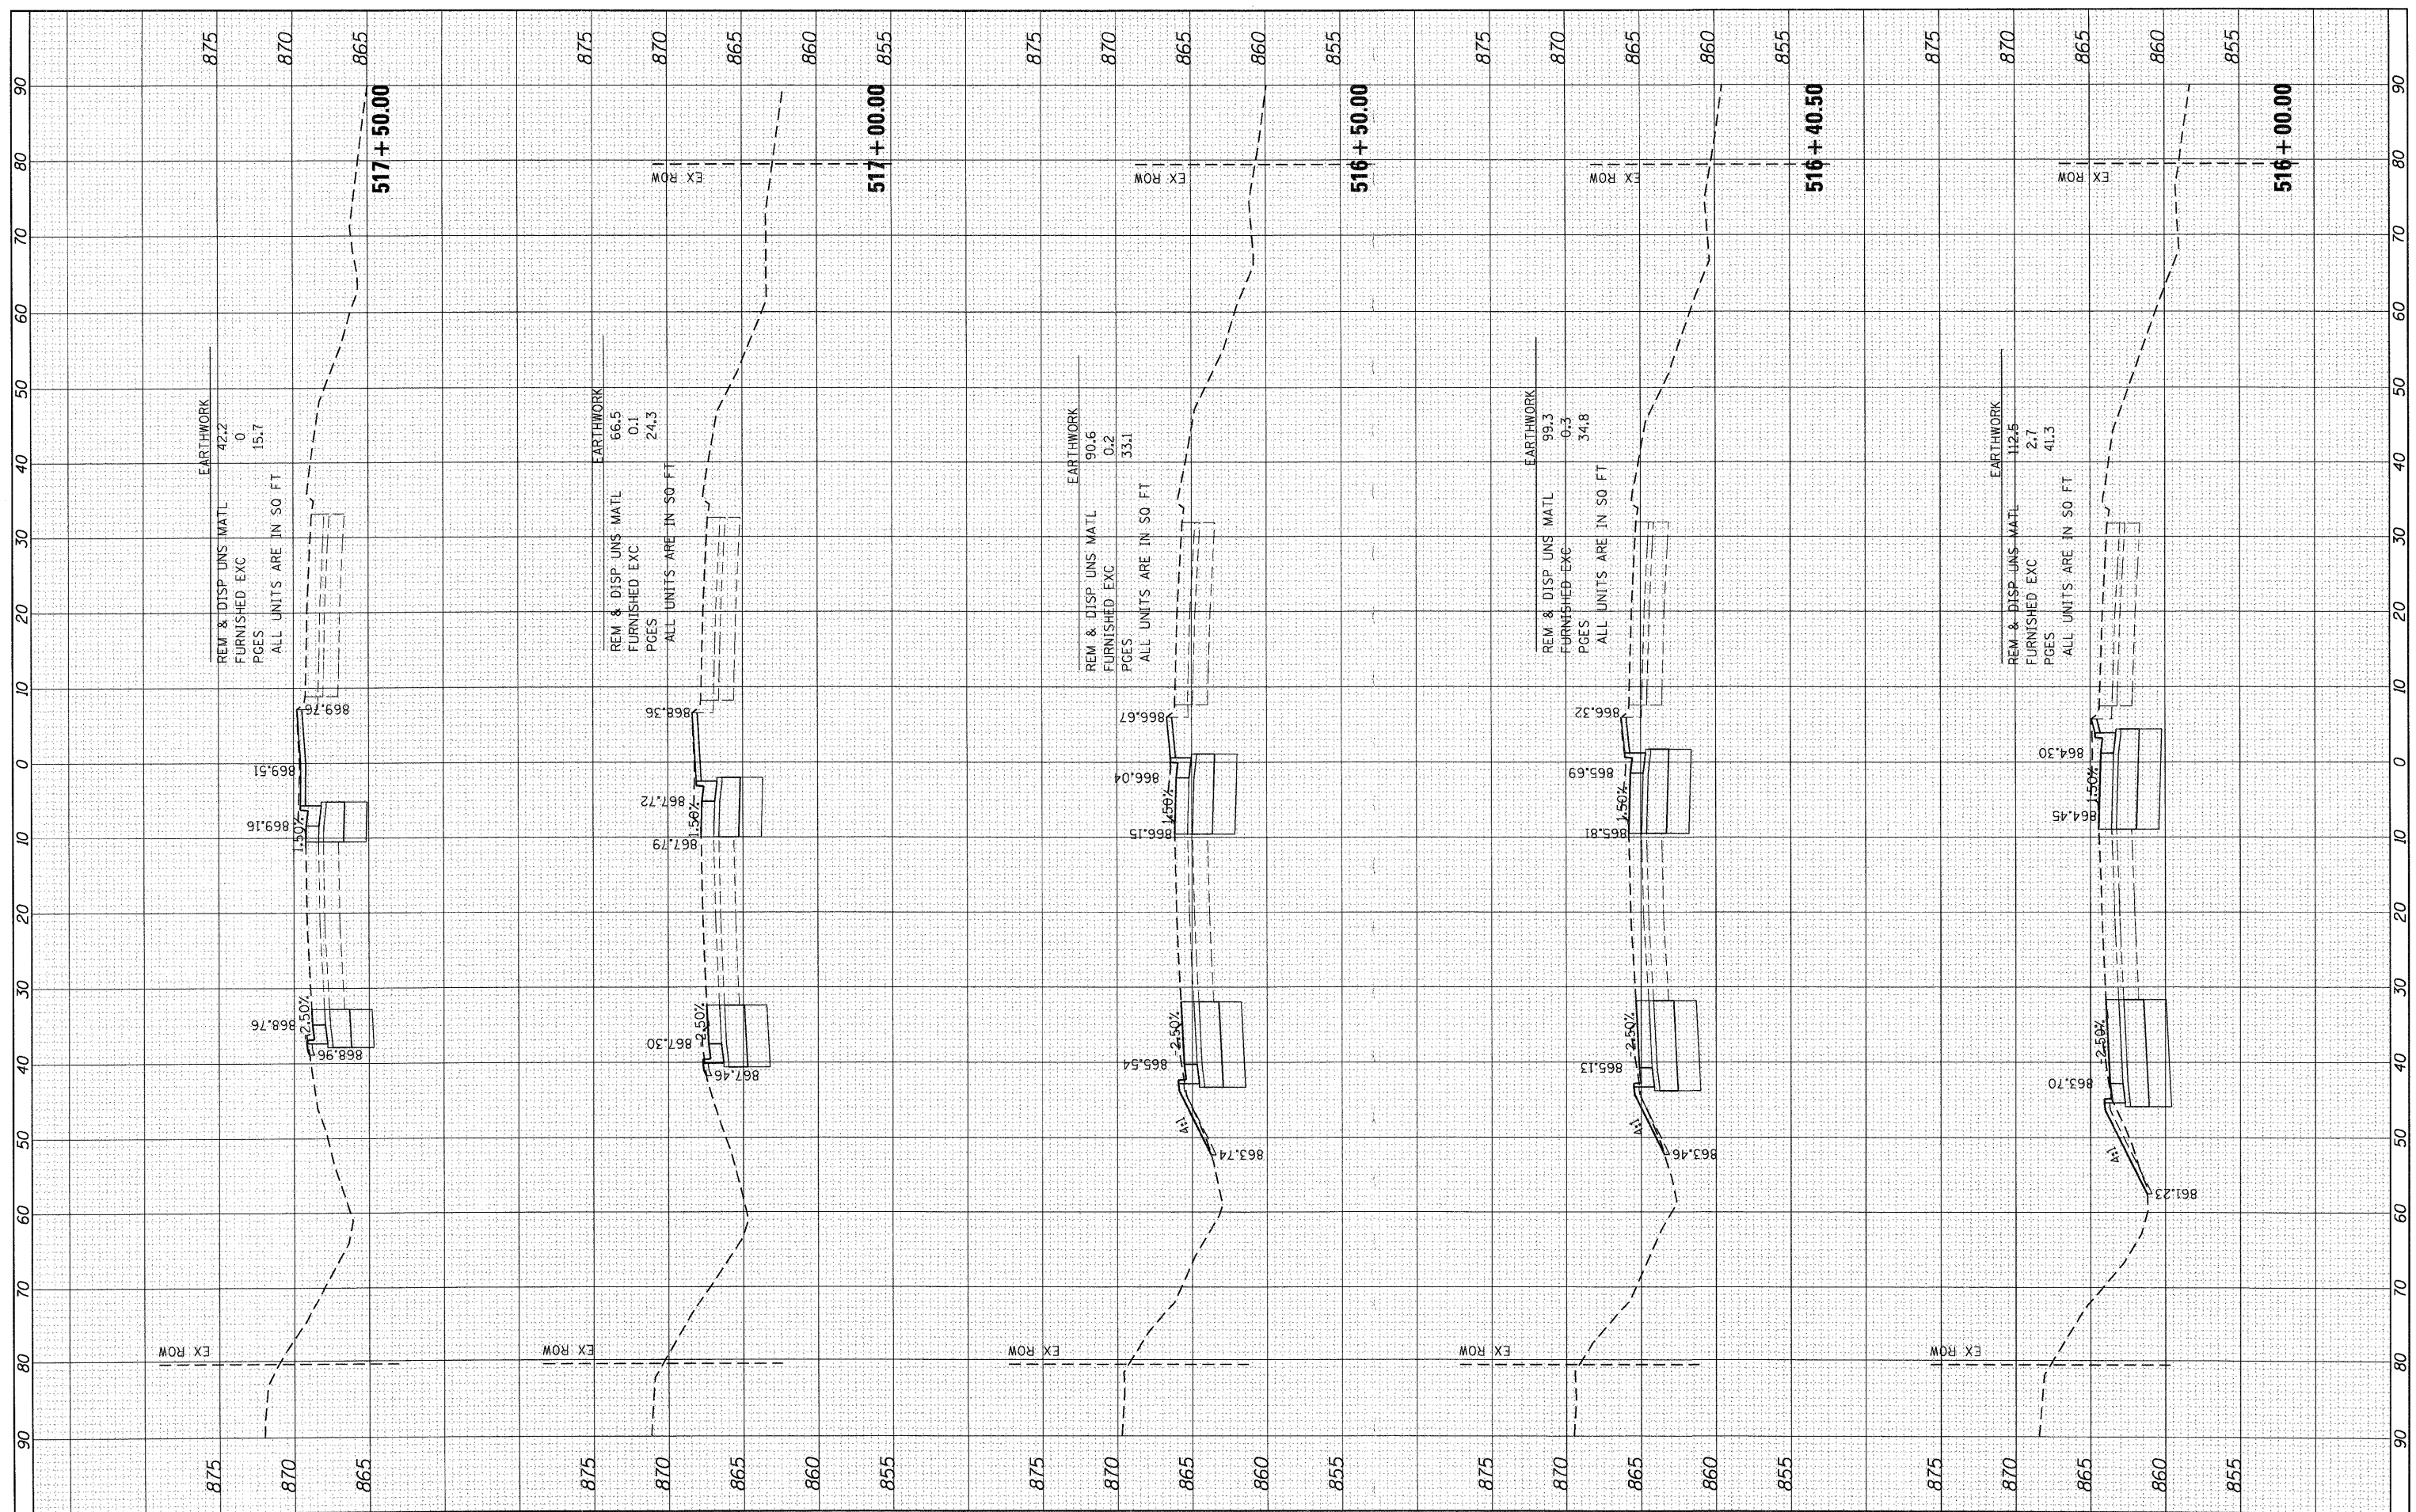

FILE NAME =
 0:\86110177\CAD\SHEETS\0177-ss-1159.dgn

USER NAME = jmelhus
 PLOT SCALE =
 PLOT DATE = 4/5/2012

DESIGNED - JPA
 DRAWN -
 CHECKED - JRM
 DATE -

REVISED -
 REVISED -
 REVISED -
 REVISED -

**STATE OF ILLINOIS
 DEPARTMENT OF TRANSPORTATION**

SCALE: SHEET NO. 5 OF 6 SHEETS STA. 516+00.00 TO STA. 517+50.00

**IL 59
 CROSS SECTIONS**

F.A. RTE.	SECTION	COUNTY	TOTAL SHEETS	SHEET NO.
338	10-00084-00-CH	COOK	63	57
CONTRACT NO.				
ILLINOIS FED. AID PROJECT				