


FINAL	SUBMITTED	BY	DATE
SURVEY	PLOTTED		
NOTE BOOK	TEMPLATE		
NO.	AREAS CHECKED		

ORIGINAL	DATE
SURVEY	
NOTE BOOK	
NO.	

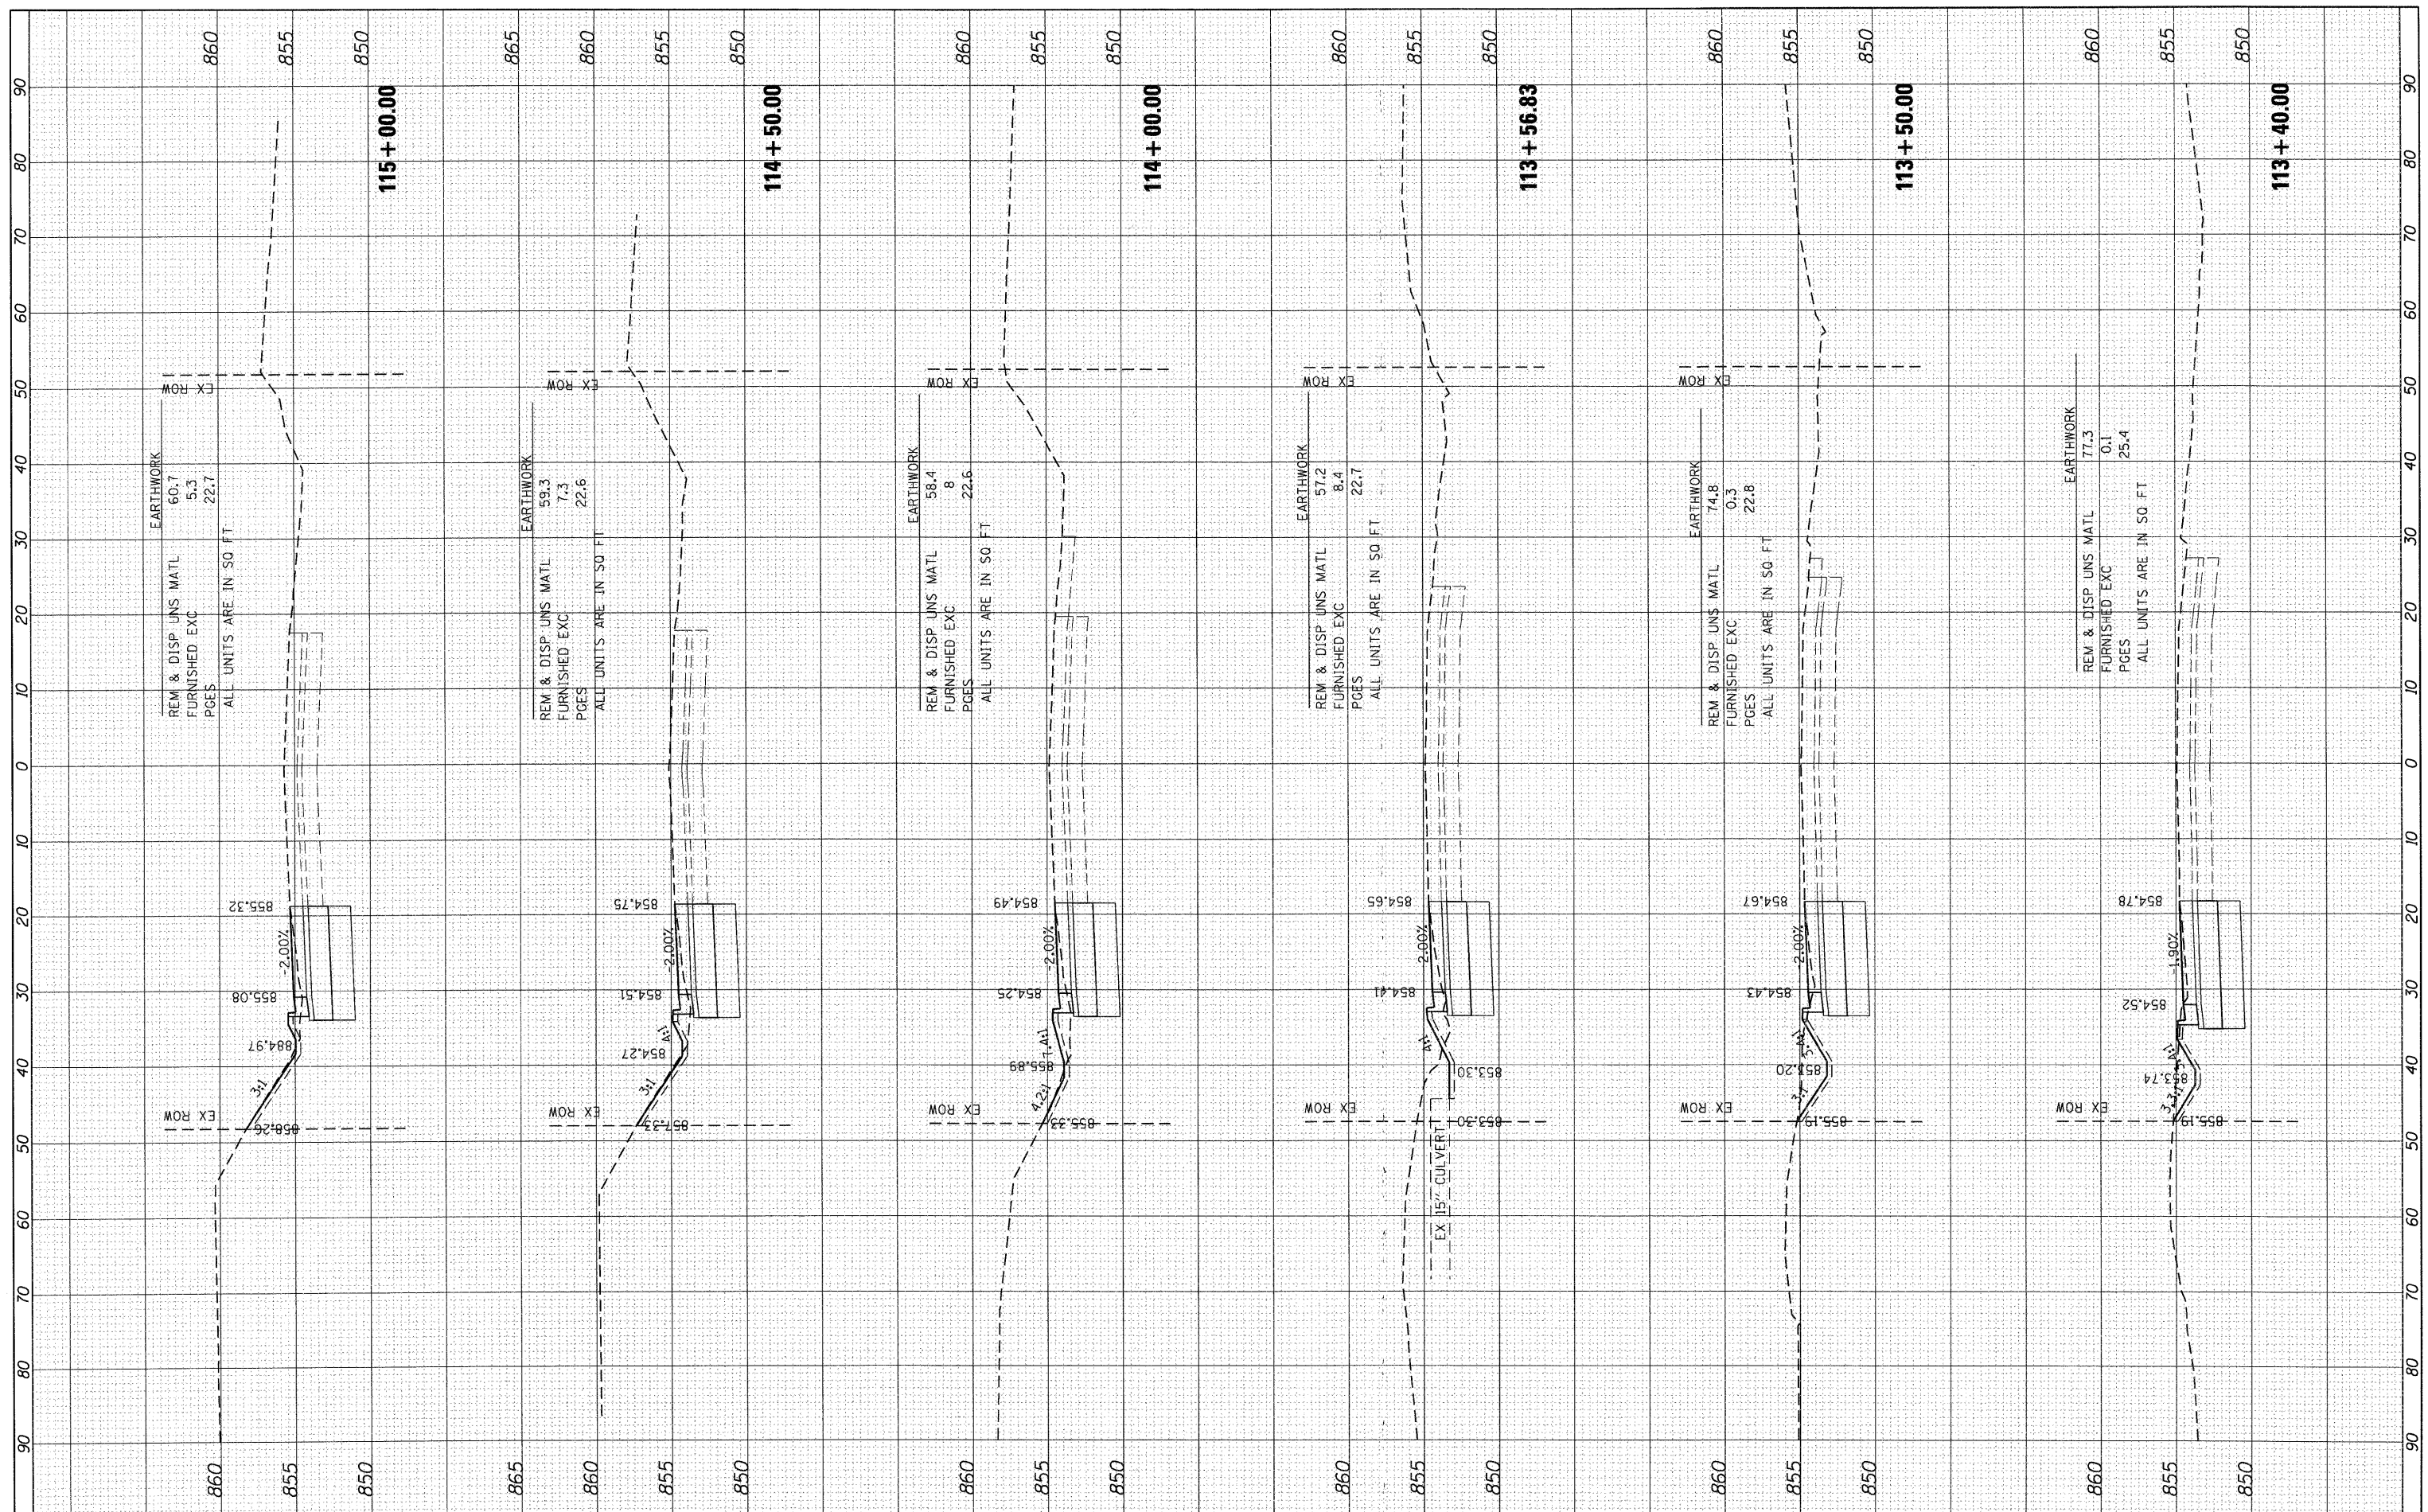

FILE NAME =	USER NAME = SPernal
\\hrghmhas\data\B6110177\CAD\SHEETS\0177-xa-shoe.dgn	DESIGNED - JPA
PLOT SCALE =	DRAWN -
PLOT DATE = 4/5/2012	CHECKED - JRM
	DATE -

REVISED -
REVISED -
REVISED -
REVISED -

**STATE OF ILLINOIS
DEPARTMENT OF TRANSPORTATION**

SCALE:	SHEET NO. 3 OF 5 SHEETS	STA. 113+40.00 TO STA. 115+00.00
--------	-------------------------	----------------------------------

**SHOE FACTORY ROAD
CROSS SECTIONS**

F.A. RTE.	SECTION	COUNTY	TOTAL SHEETS	SHEET NO.
338	10-00084-00-CH	COOK	63	61
				CONTRACT NO.
				ILLINOIS FED. AID PROJECT