


FINAL SURVEY	DATE
SURVISED	BY
NOTE BOOK	NO.
PLANTING	DATE
AREAS CHECKED	

ORIGINAL SURVEY	DATE
SURVISED	BY
NOTE BOOK	NO.
PLANTING	DATE
AREAS CHECKED	

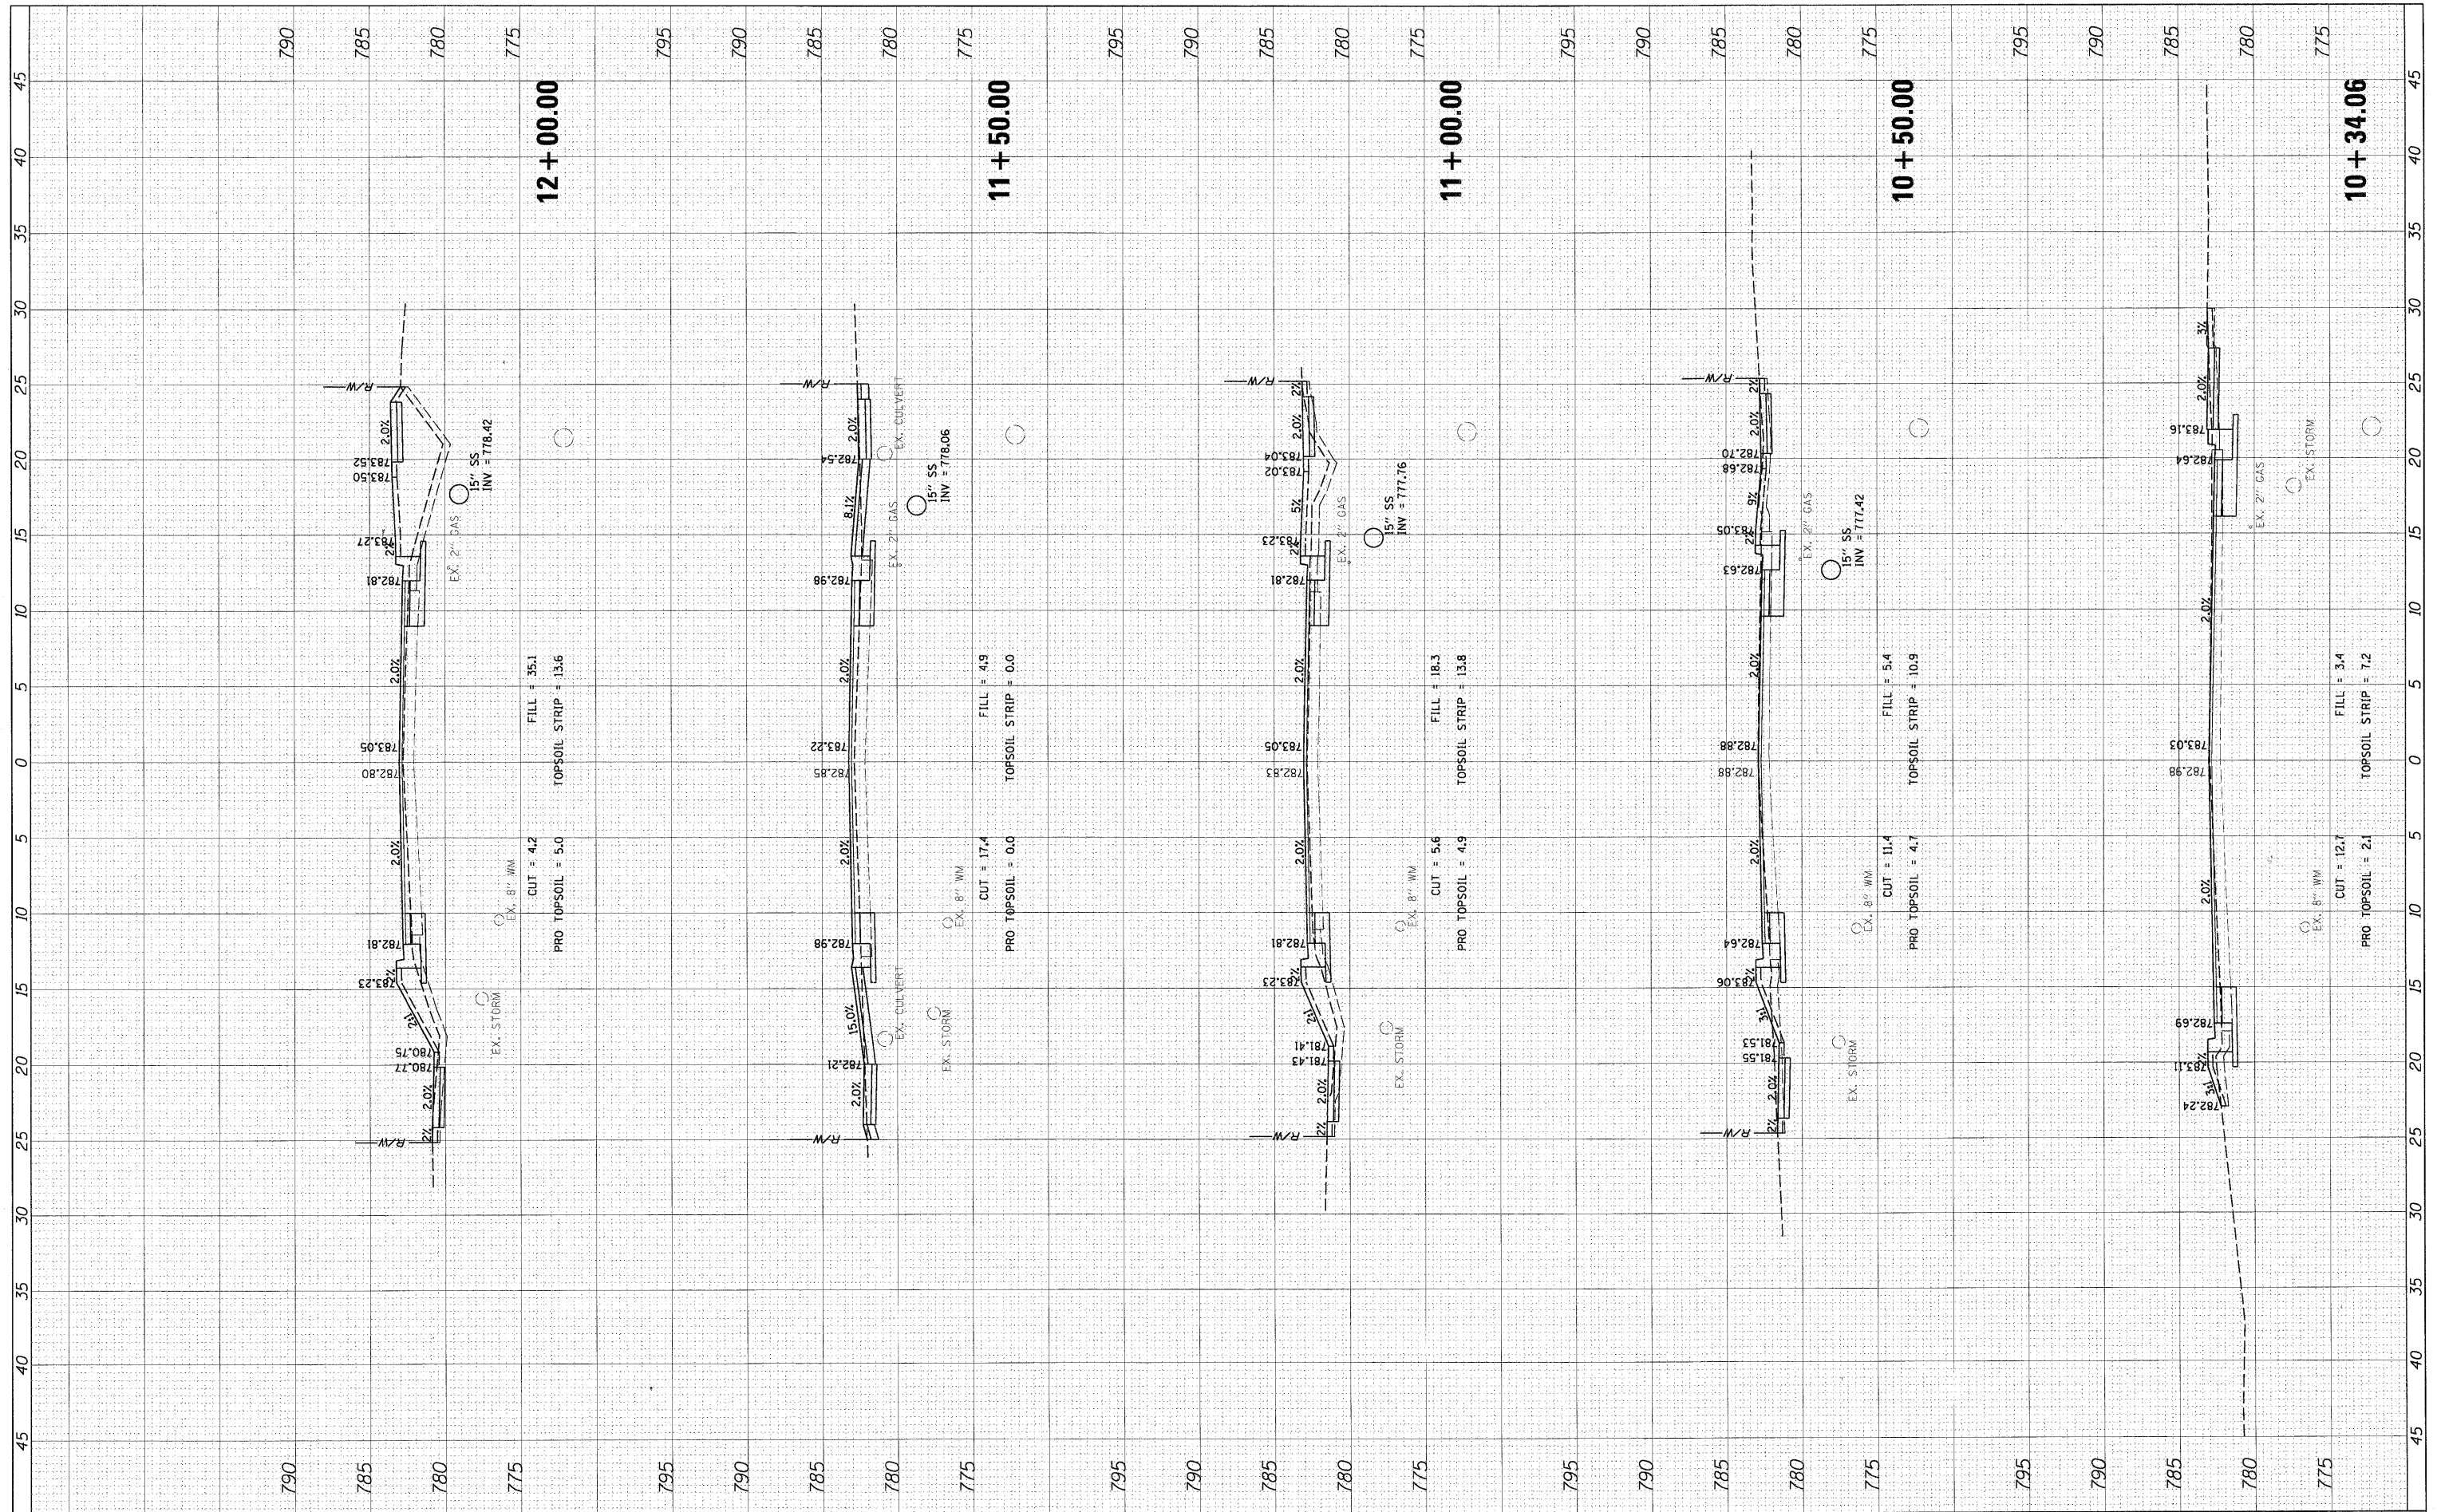

FILE NAME = PXS_HIGHLAND.sht
 USER NAME = mwardner

DESIGNED SNS
 DRAWN - PWN
 CHECKED - MEK
 DATE - 09/02/2011

REVISIONS
 REVISED -
 REVISED -
 REVISED -
 REVISED -

**STATE OF ILLINOIS
 DEPARTMENT OF TRANSPORTATION**

**CROSS SECTIONS
 HIGHLAND ROAD**

SCALE: 1" = 5'
 SHEET NO. OF SHEETS STA. 10+34.06 TO STA. 12+00.00

F.A.U. RTE.	SECTION	COUNTY	TOTAL SHEETS	SHEET NO.
204	12-00060-00-WR	LAKE	50	26
CONTRACT NO.			ILLINOIS FED. AID PROJECT	