


FINAL SURVEY CHECKED BY: DATE: PLOTTED TEMPLATE NO. 300 AREAS CHECKED

ORIGINAL SURVEY CHECKED BY: DATE: PLOTTED TEMPLATE NO. 300 AREAS CHECKED

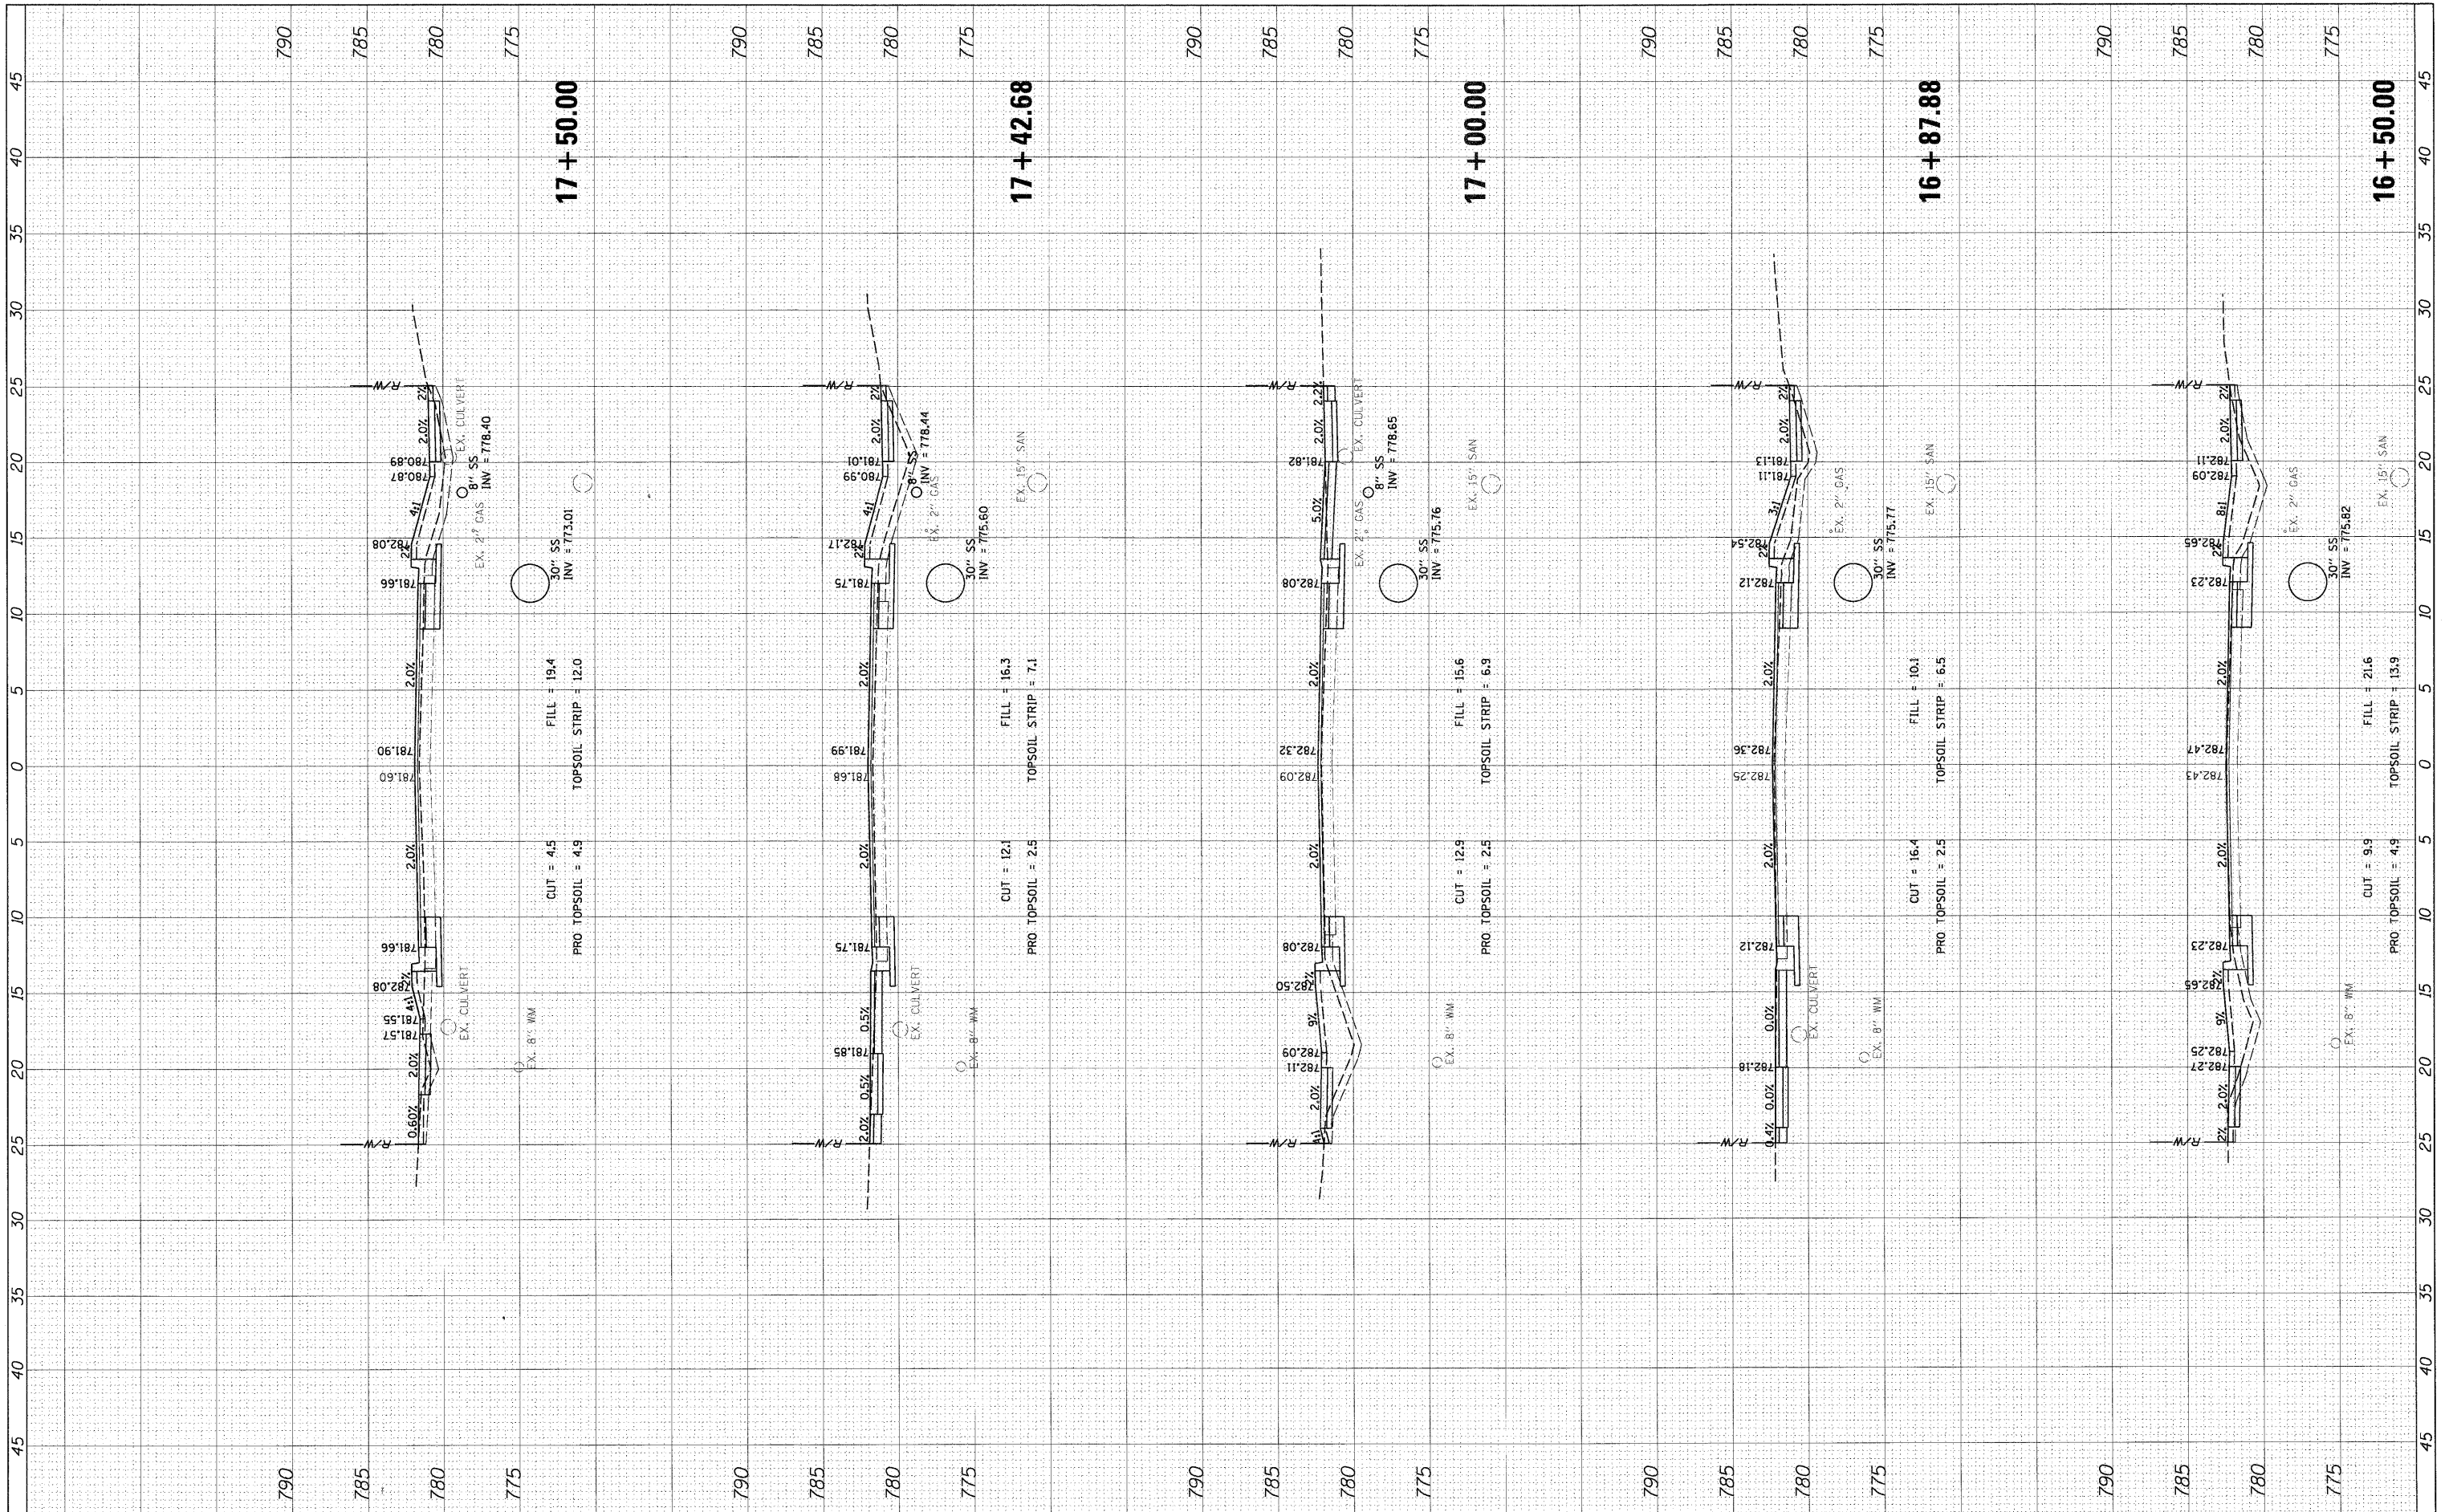

FILE NAME = PXS_HIGHLAND.sht
 USER NAME = mborder

DESIGNED - SNS
 DRAWN - PWN
 CHECKED - MEK
 DATE - 09/02/2011

REVISED -
 REVISED -
 REVISED -
 REVISED -

**STATE OF ILLINOIS
 DEPARTMENT OF TRANSPORTATION**

**CROSS SECTIONS
 HIGHLAND ROAD**

SCALE: 1" = 5'
 SHEET NO. OF SHEETS STA. 16+50.00 TO STA. 17+50.00

F.A.U. RTE.	SECTION	COUNTY	TOTAL SHEETS	SHEET NO.
204	12-00060-00-WR	LAKE	50	30
CONTRACT NO.				
ILLINOIS FED. AID PROJECT				