


FINAL SURVEY	SURVEYED	BY	DATE
NOTE BOOK	PLOTTED		
	TEMPLATE		
	AREAS		
	CHECKED		

ORIGINAL SURVEY	SURVEYED	BY	DATE
NOTE BOOK	PLOTTED		
	TEMPLATE		
	AREAS		
	CHECKED		

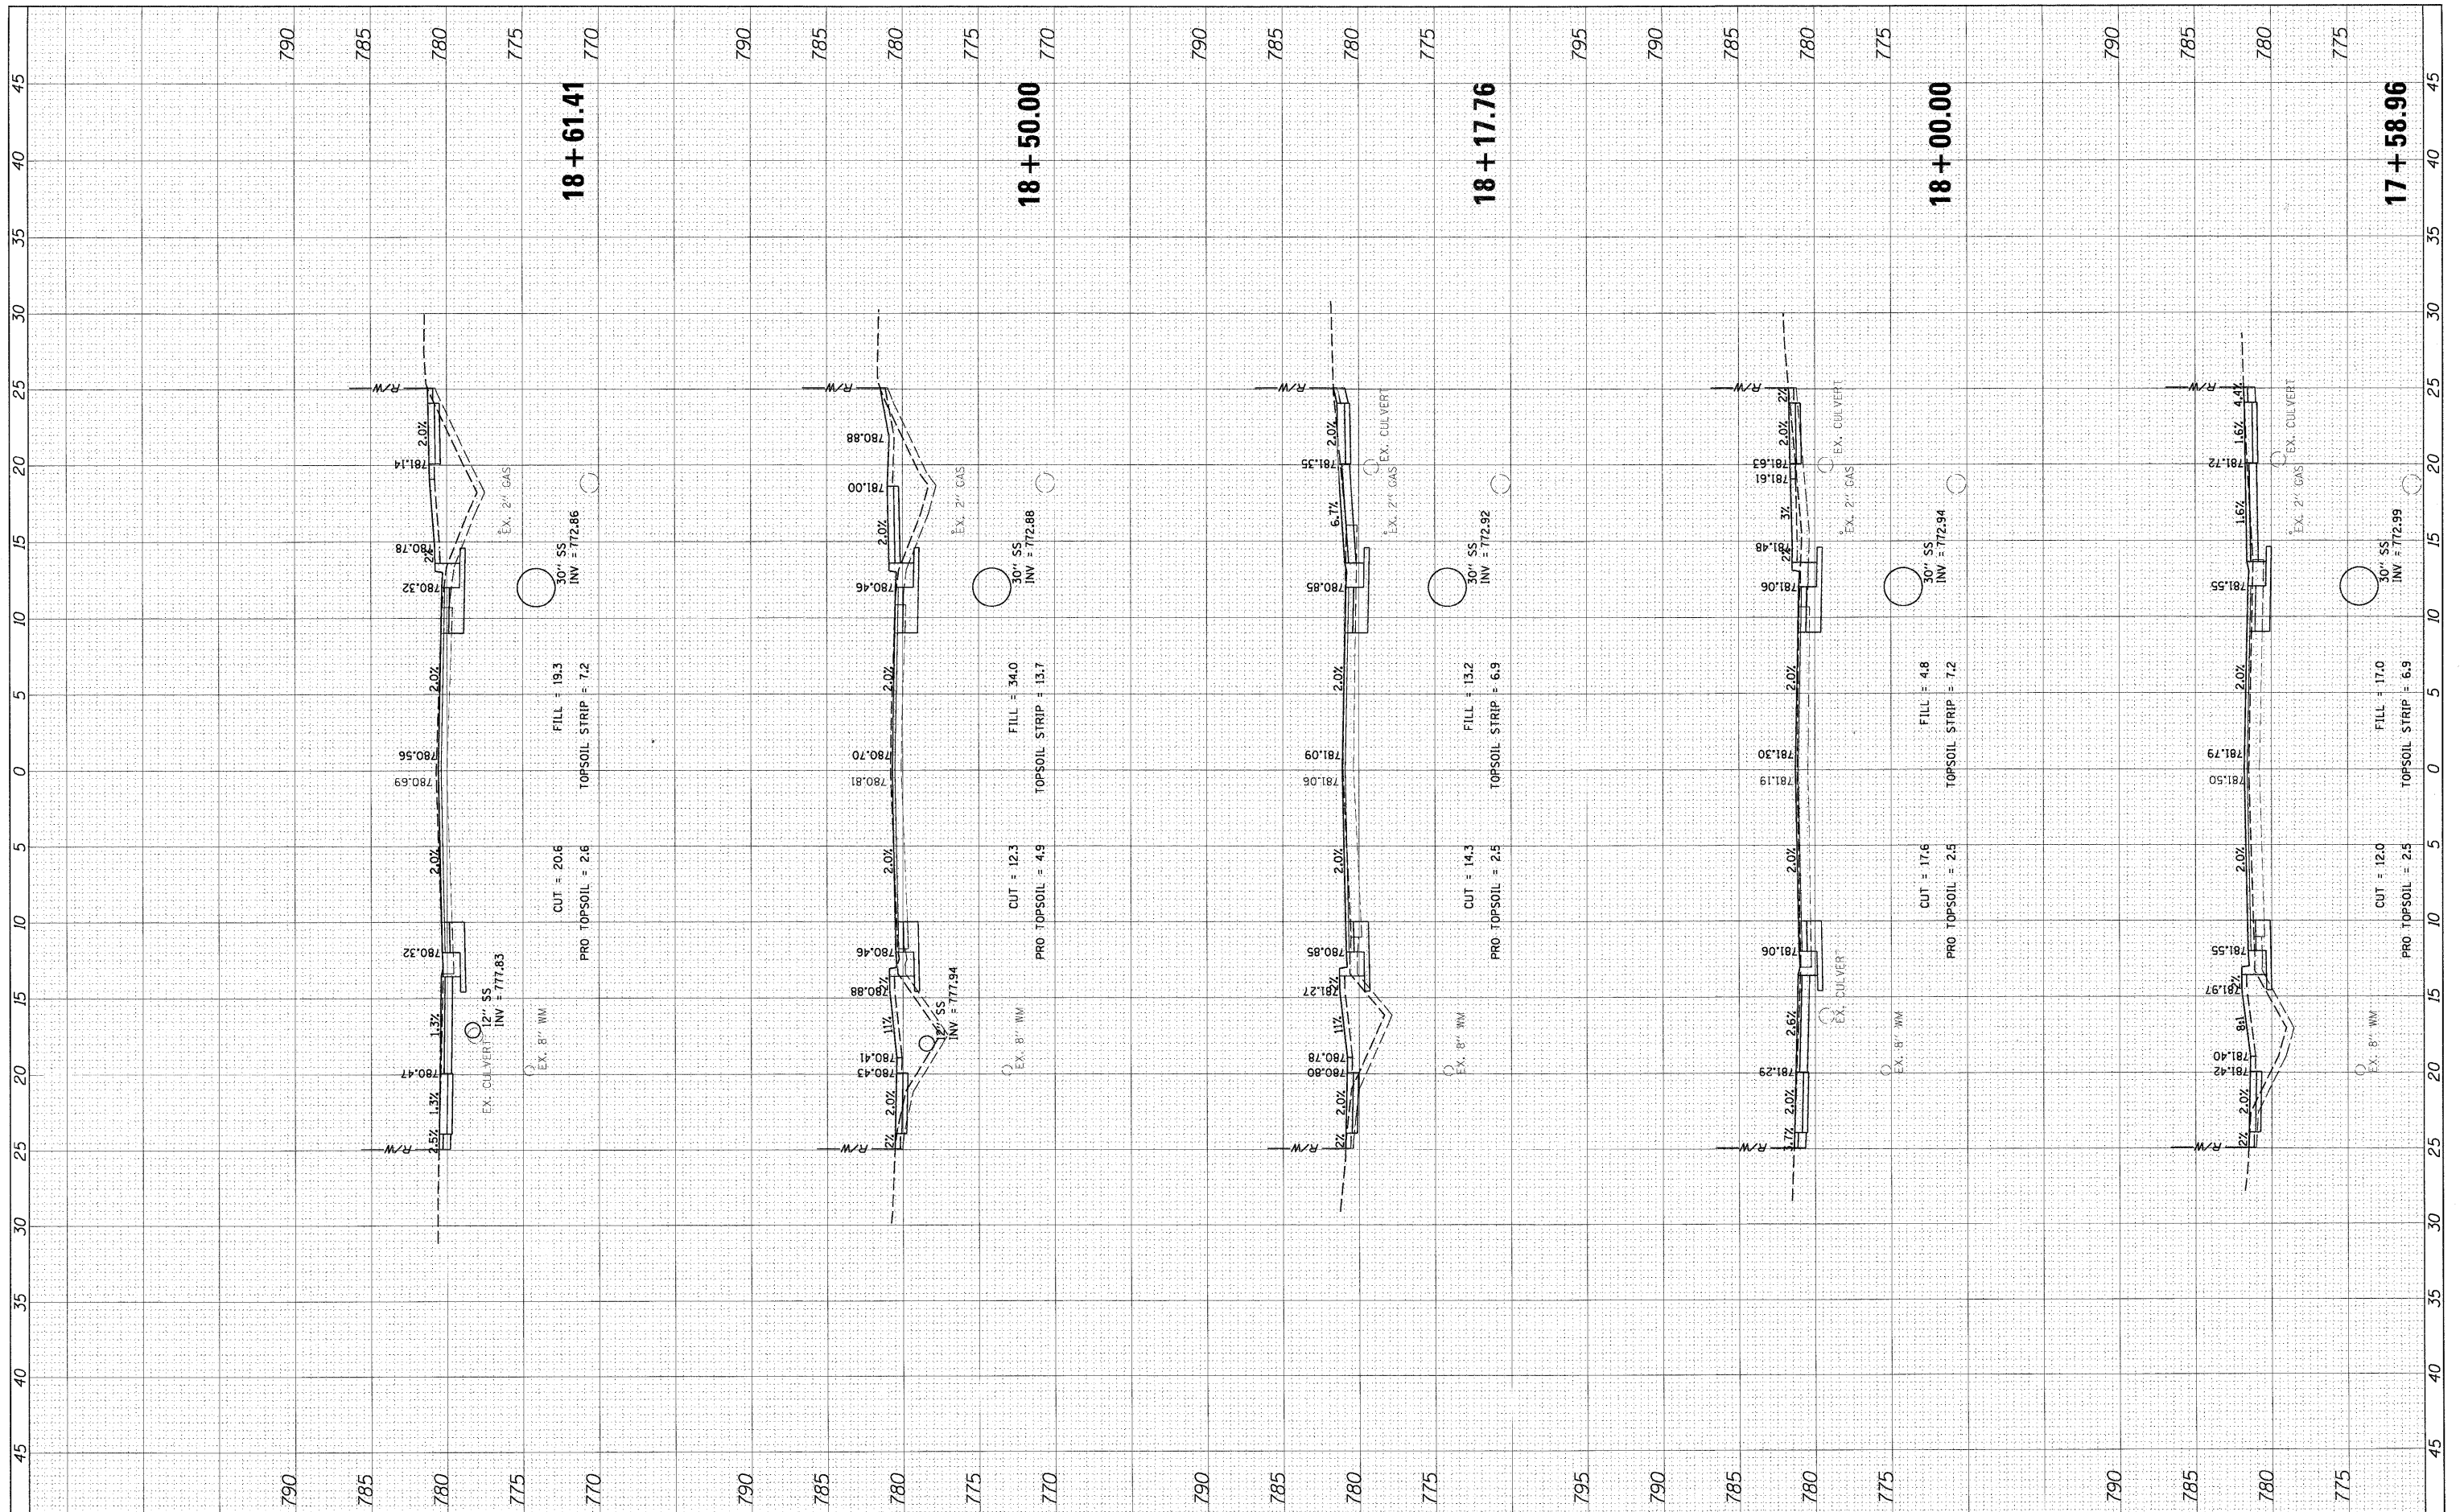

FILE NAME = PXS_HIGHLAND.sht

USER NAME = mvorder

PLOT SCALE = 5'

PLOT DATE = 3/27/2012

DESIGNED - SNS

DRAWN - PWN

CHECKED - MEK

DATE - 09/02/2011

REVISED -

REVISED -

REVISED -

REVISED -

STATE OF ILLINOIS
DEPARTMENT OF TRANSPORTATION

CROSS SECTIONS
HIGHLAND ROAD

SCALE: 1" = 5'

SHEET NO. OF SHEETS STA. 17+58.96 TO STA. 18+61.41

F.A.U. RTE.	SECTION	COUNTY	TOTAL SHEETS	SHEET NO.
204	12-00060-00-WR	LAKE	50	31
CONTRACT NO.			ILLINOIS FED. AID PROJECT	