


FINAL	SURVEYED	BY	DATE
SURVEY	BOOK		
NOTE BOOK	TEMPLATE		
AREAS	CHECKED		
NO.			

ORIGINAL	SURVEYED	BY	DATE
SURVEY	BOOK		
NOTE BOOK	TEMPLATE		
AREAS	CHECKED		
NO.			

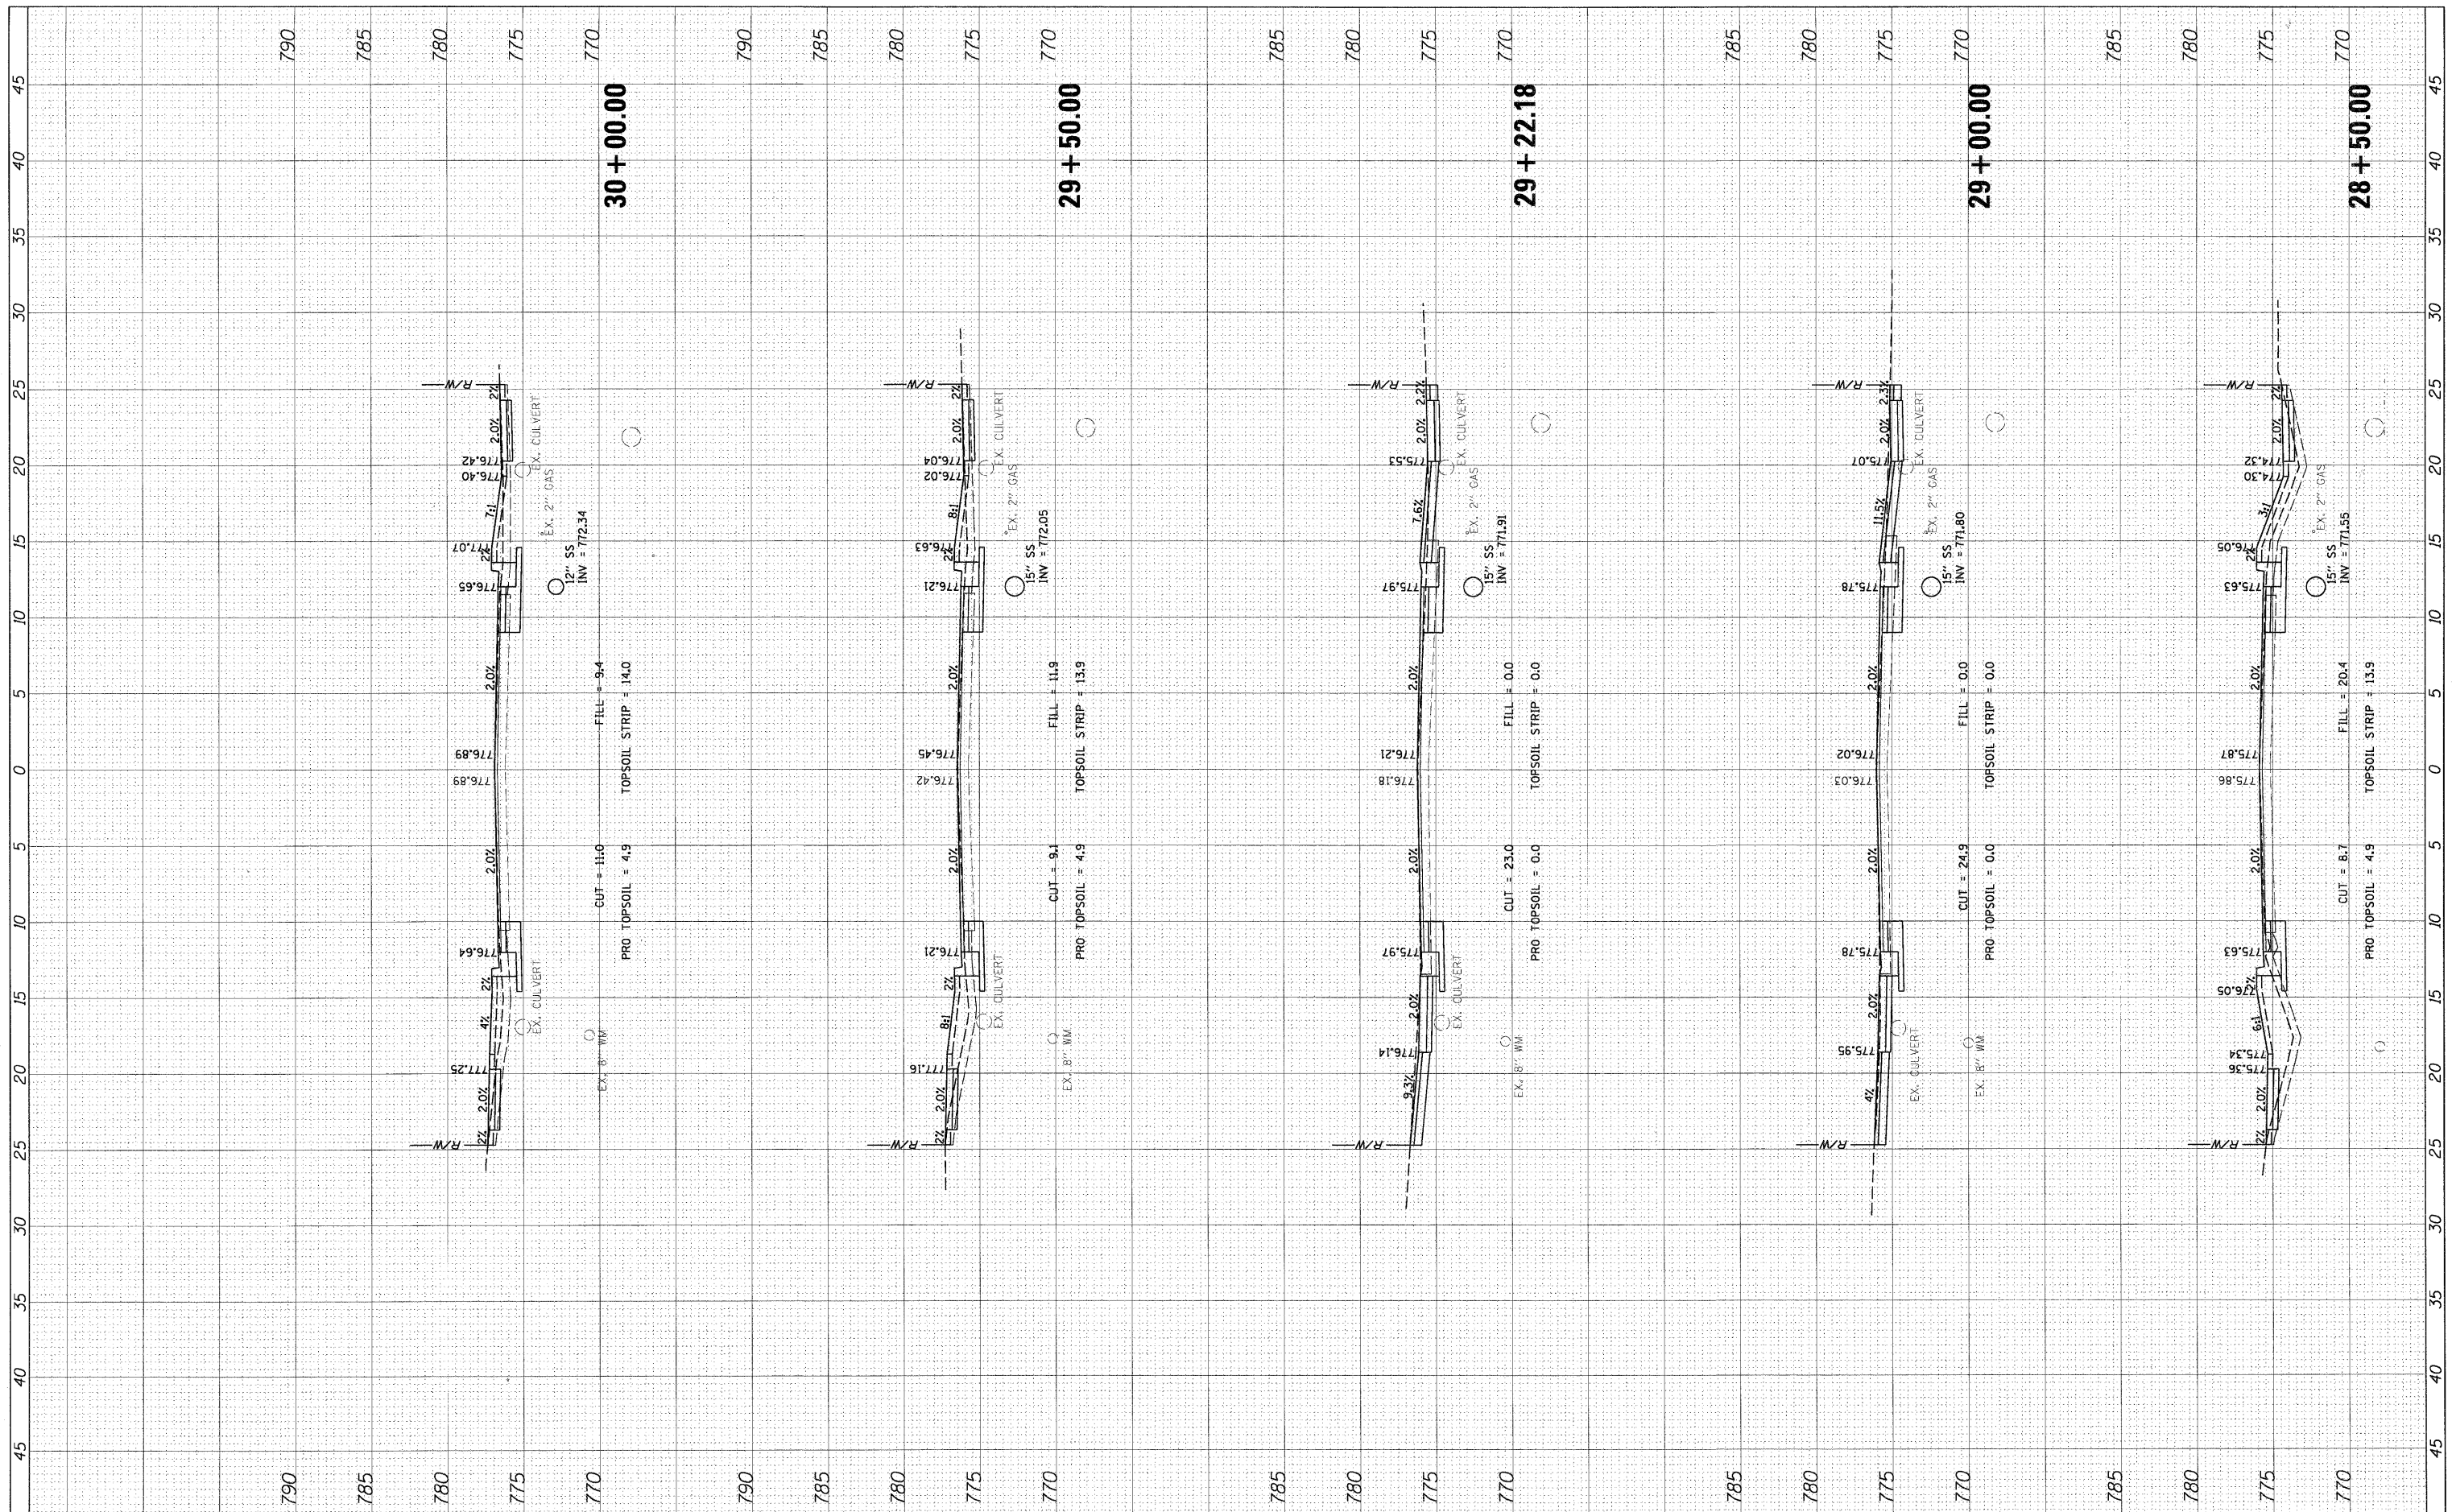

FILE NAME =
PXS_HIGHLAND.sht

USER NAME = mvdorder
PLOT SCALE = 5'
PLOT DATE = 3/27/2012

DESIGNED - SNS
DRAWN - PWN
CHECKED - MEK
DATE - 09/02/2011

REVISED -
REVISED -
REVISED -
REVISED -

**STATE OF ILLINOIS
DEPARTMENT OF TRANSPORTATION**

**CROSS SECTIONS
HIGHLAND ROAD**

SCALE: 1" = 5' SHEET NO. OF SHEETS STA. 28+50.00 TO STA. 30+00.00

F.A.U. RTE.	SECTION	COUNTY	TOTAL SHEETS	SHEET NO.
204	12-00060-00-WR	LAKE	50	38
CONTRACT NO.				
ILLINOIS FED. AID PROJECT				