


FINAL	SURVEYED	BY	DATE
SURVEY	NOTE BOOK	NO.	
TEMPLATE	AREAS CHECKED		

ORIGINAL	SURVEYED	BY	DATE
SURVEY	NOTE BOOK	NO.	
TEMPLATE	AREAS CHECKED		

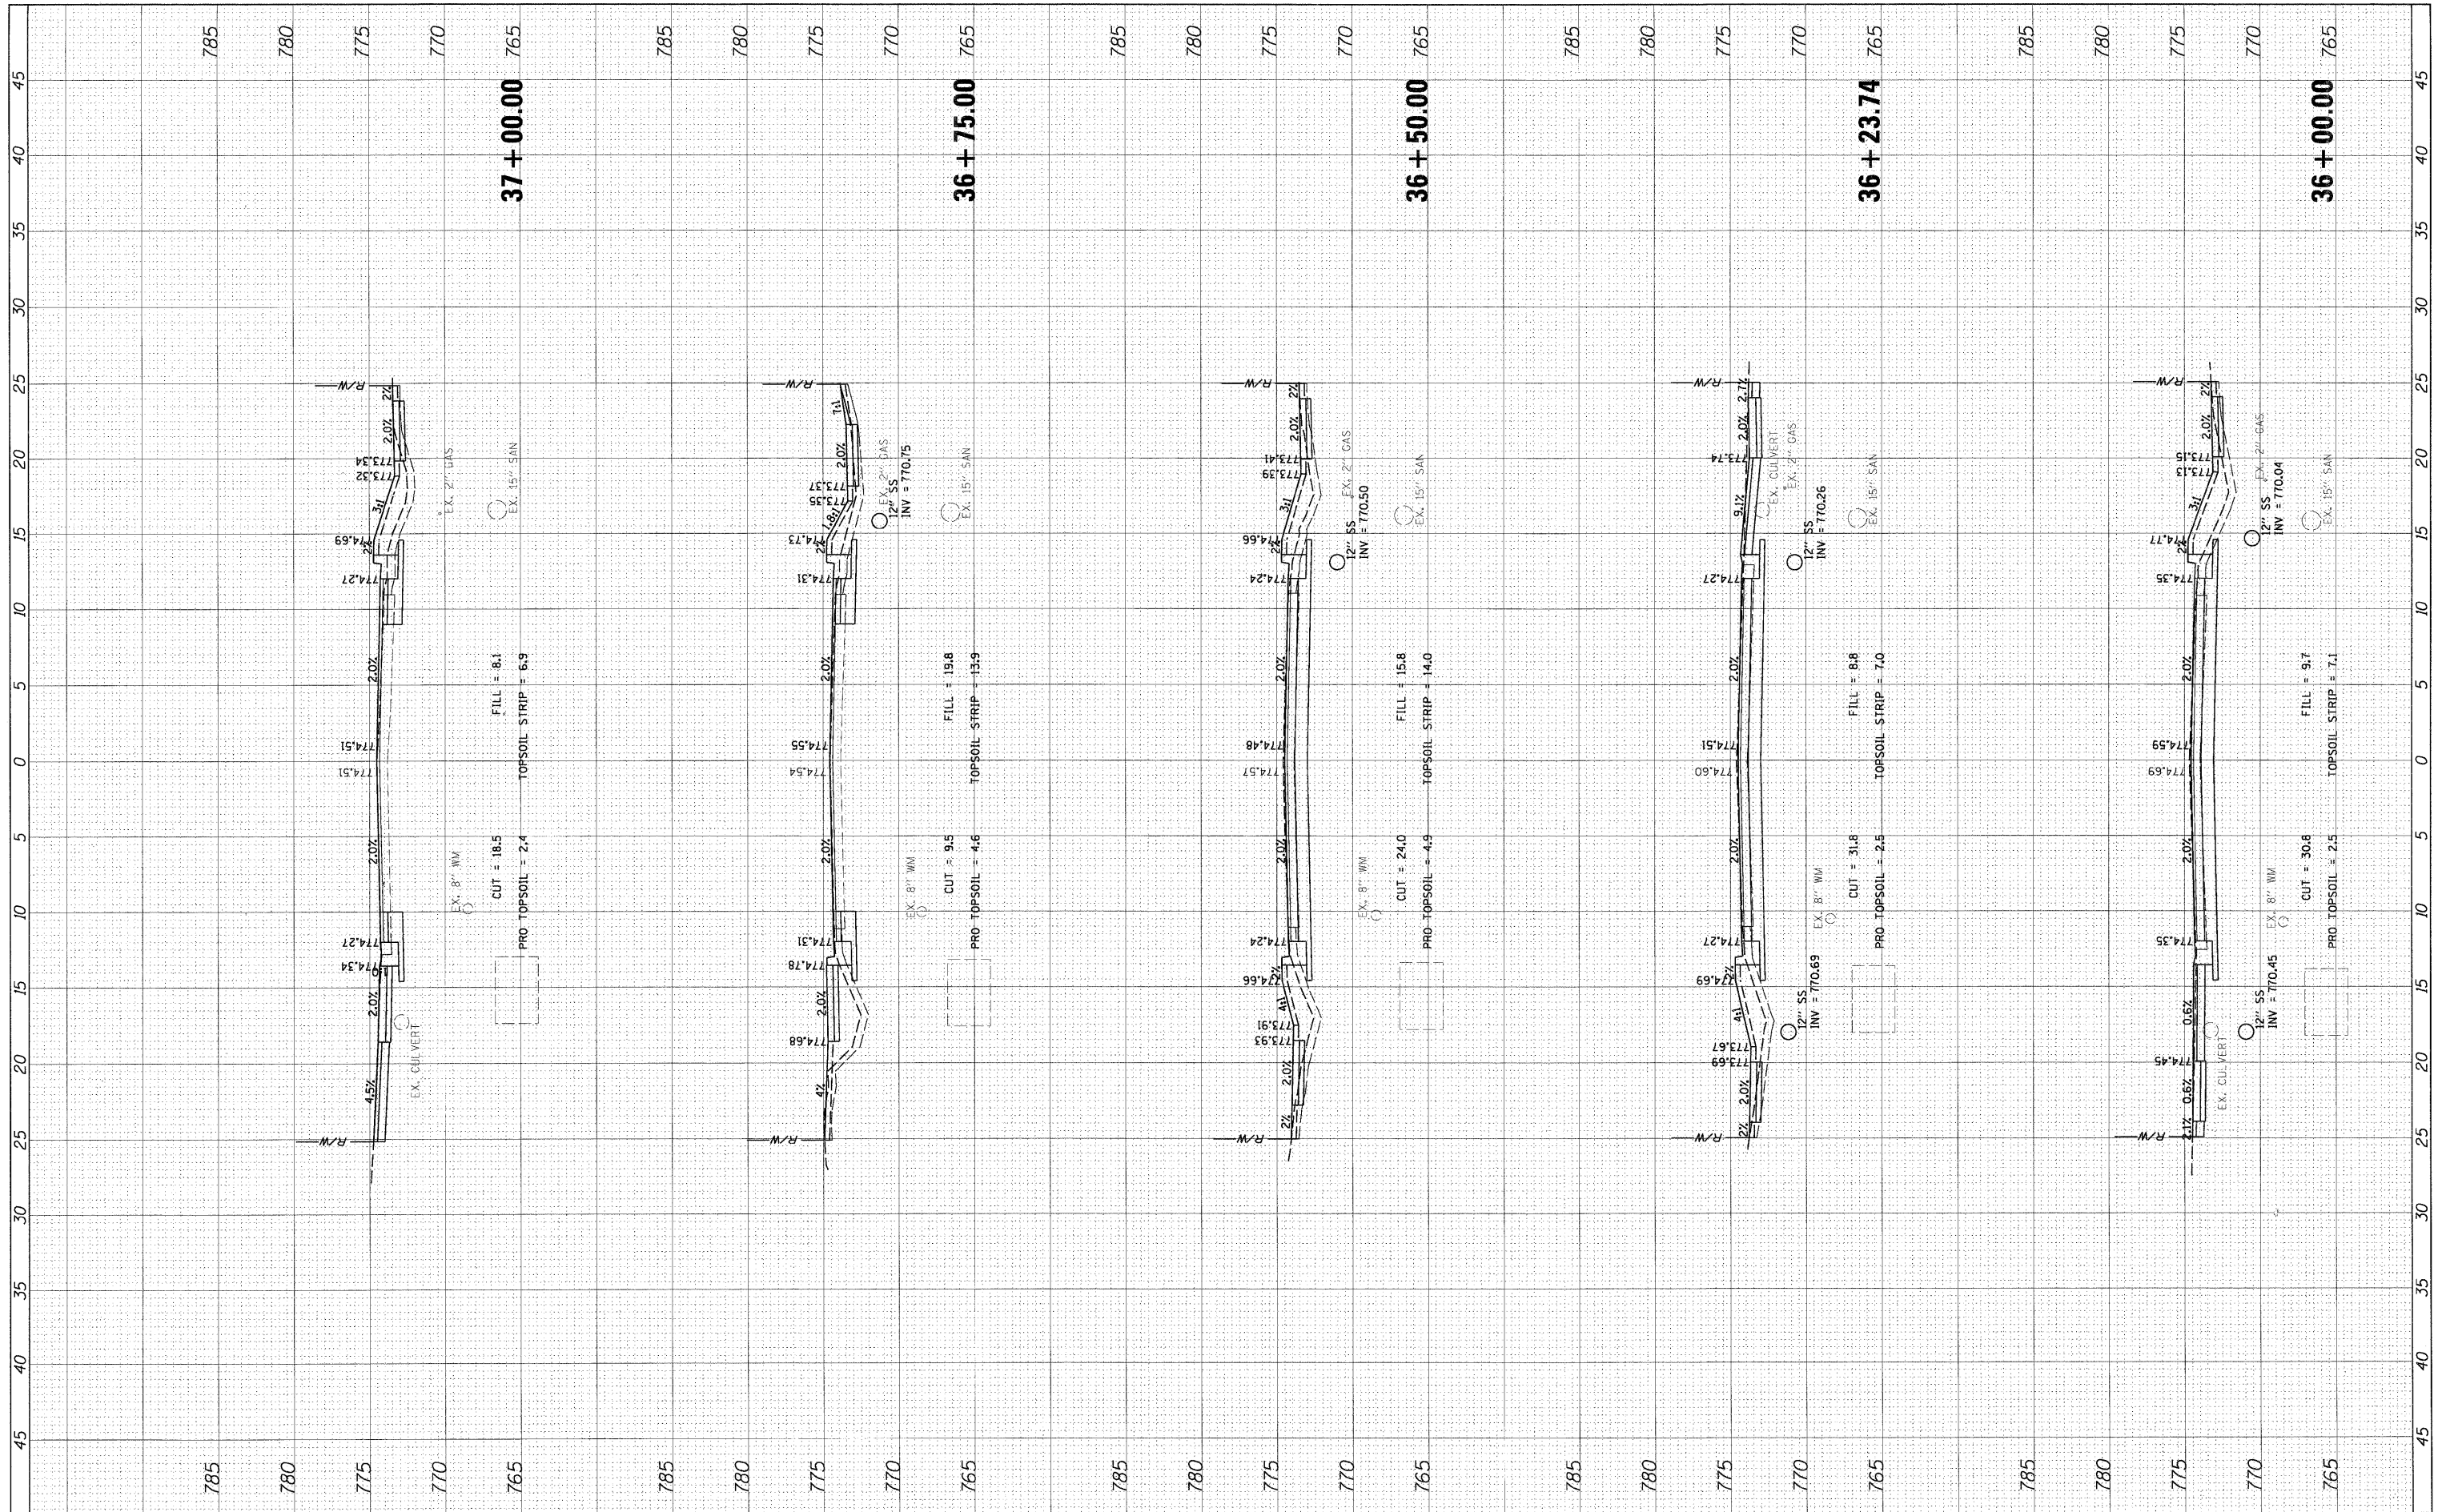

FILE NAME = PXS_HIGHLAND.sht
 USER NAME = mvorderer

DESIGNED	-	SNS	REVISED	-
DRAWN	-	PWN	REVISED	-
CHECKED	-	MEK	REVISED	-
DATE	-	09/02/2011	REVISED	-

**STATE OF ILLINOIS
DEPARTMENT OF TRANSPORTATION**

**CROSS SECTIONS
HIGHLAND ROAD**

SCALE: 1" = 5' SHEET NO. OF SHEETS STA. 36+00.00 TO STA. 37+00.00

F.A.U. RTE.	SECTION	COUNTY	TOTAL SHEETS	SHEET NO.
204	12-00060-00-WR	LAKE	50	43
CONTRACT NO.				
ILLINOIS FED. AID PROJECT				