



IL ROUTE 2
STA. 270+28.50 - STA. 287+50.00

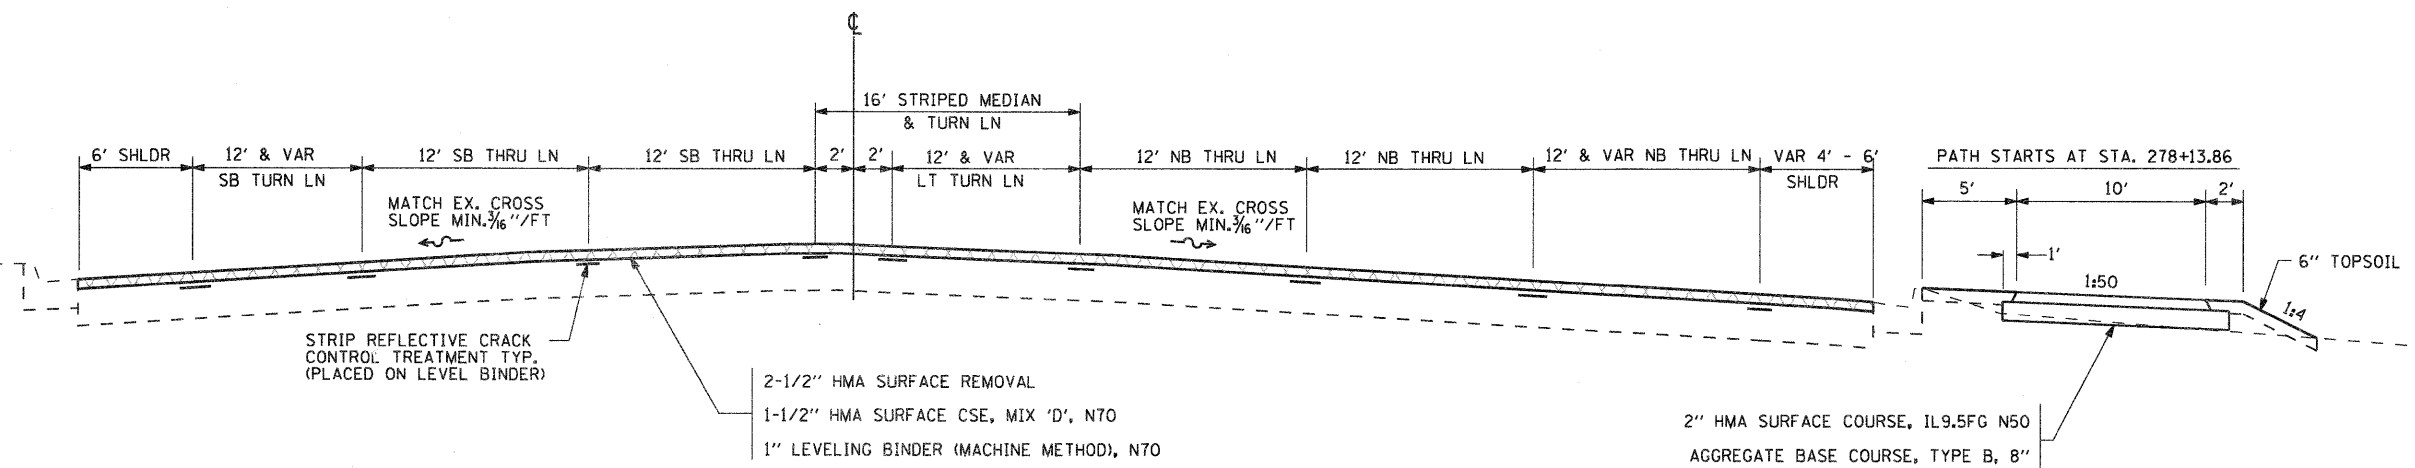

IL ROUTE 2
STA. 287+50.00 - STA. 289+94.80

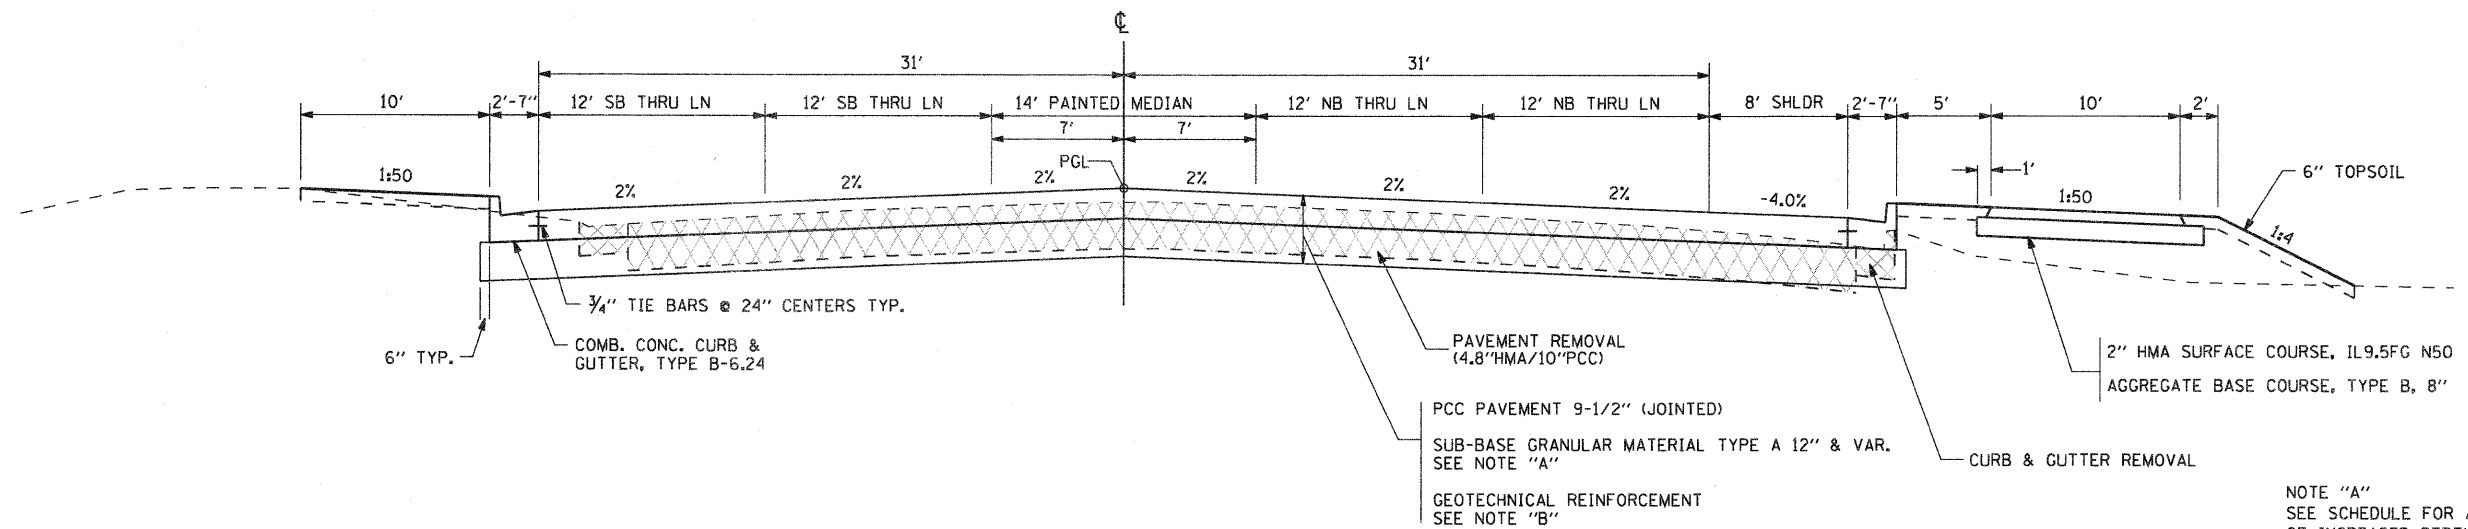

NOTE "A"
SEE SCHEDULE FOR AREAS
OF INCREASED DEPTH

NOTE "B"
SEE SCHEDULE FOR AREAS TO
RECEIVE GEOTECHNICAL REINFORCEMENT

HMA MIXTURE APPLICATION RATE = 112 LB/SY/IN

FILE NAME =	USER NAME = pcp	DESIGNED -	REVISED -	STATE OF ILLINOIS DEPARTMENT OF TRANSPORTATION	FAP 742 (IL 2) TYPICAL SECTIONS			F.A.P. RTE.	SECTION	COUNTY	TOTAL SHEETS	SHEET NO.
G:\2010\TRANS\B10T001\DOA\Typical\081508-Typical.dgn		DRAWN -	REVISED -					734	34R	WINNEBAGO	491	22
PLOT SCALE = 10,0000 ' / IN.		CHECKED -	REVISED -					CONTRACT NO. 64515				
PLOT DATE = 1/25/2012		DATE -	REVISED -					ILLINOIS FED. AID PROJECT				
				SCALE: N/A	SHEET NO.	OF	SHEETS	STA.	TO STA.			