



IL ROUTE 2
 STA. 316+42.07 - STA. 331+00.00

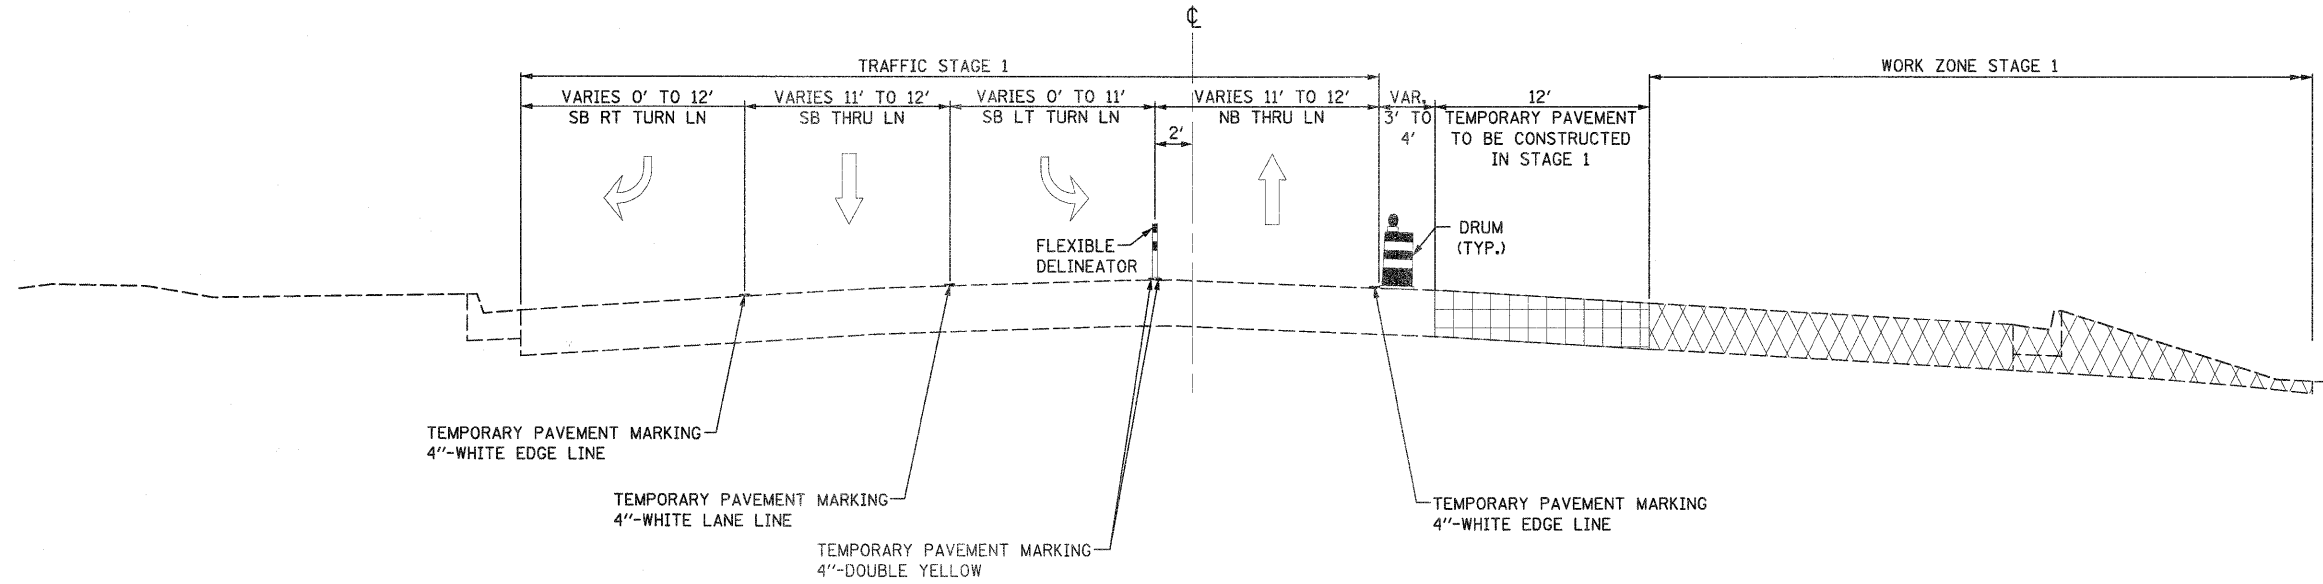

IL ROUTE 2
 STA. 331+00.00 - STA. 334+16.00

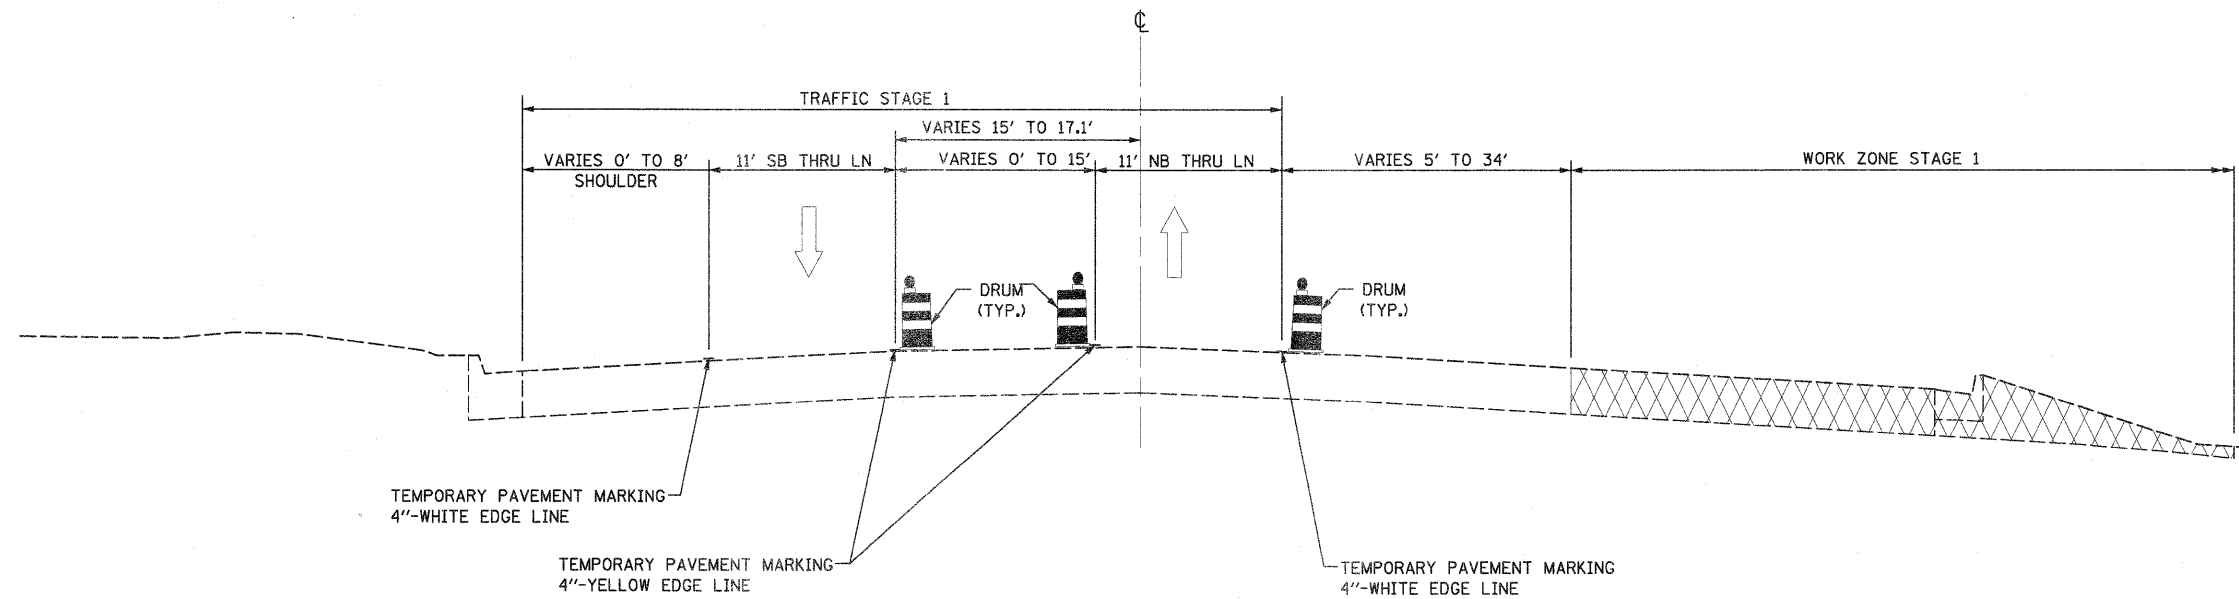

FILE NAME =
 0201500-shv-staging02-typical06.dgn

USER NAME = TERRA
 PLOT SCALE = 10.0000' / IN.
 PLOT DATE = 1/16/2012

DESIGNED - BCB
 DRAWN - CVM
 CHECKED - DPA
 DATE - 01/17/12

REVISED -
 REVISED -
 REVISED -
 REVISED -

STATE OF ILLINOIS
 DEPARTMENT OF TRANSPORTATION

MAINTENANCE OF TRAFFIC
 STAGE I TYPICAL SECTIONS

SCALE: SHEET NO. OF SHEETS STA. TO STA.

F.A. RTE.	SECTION	COUNTY	TOTAL SHEETS	SHEET NO.
742	34R	WINNEBAGO	491	96
CONTRACT NO. 64515				
ILLINOIS FED. AID PROJECT				