



IL ROUTE 2
 STA. 283+81.48 - STA. 289+55.49

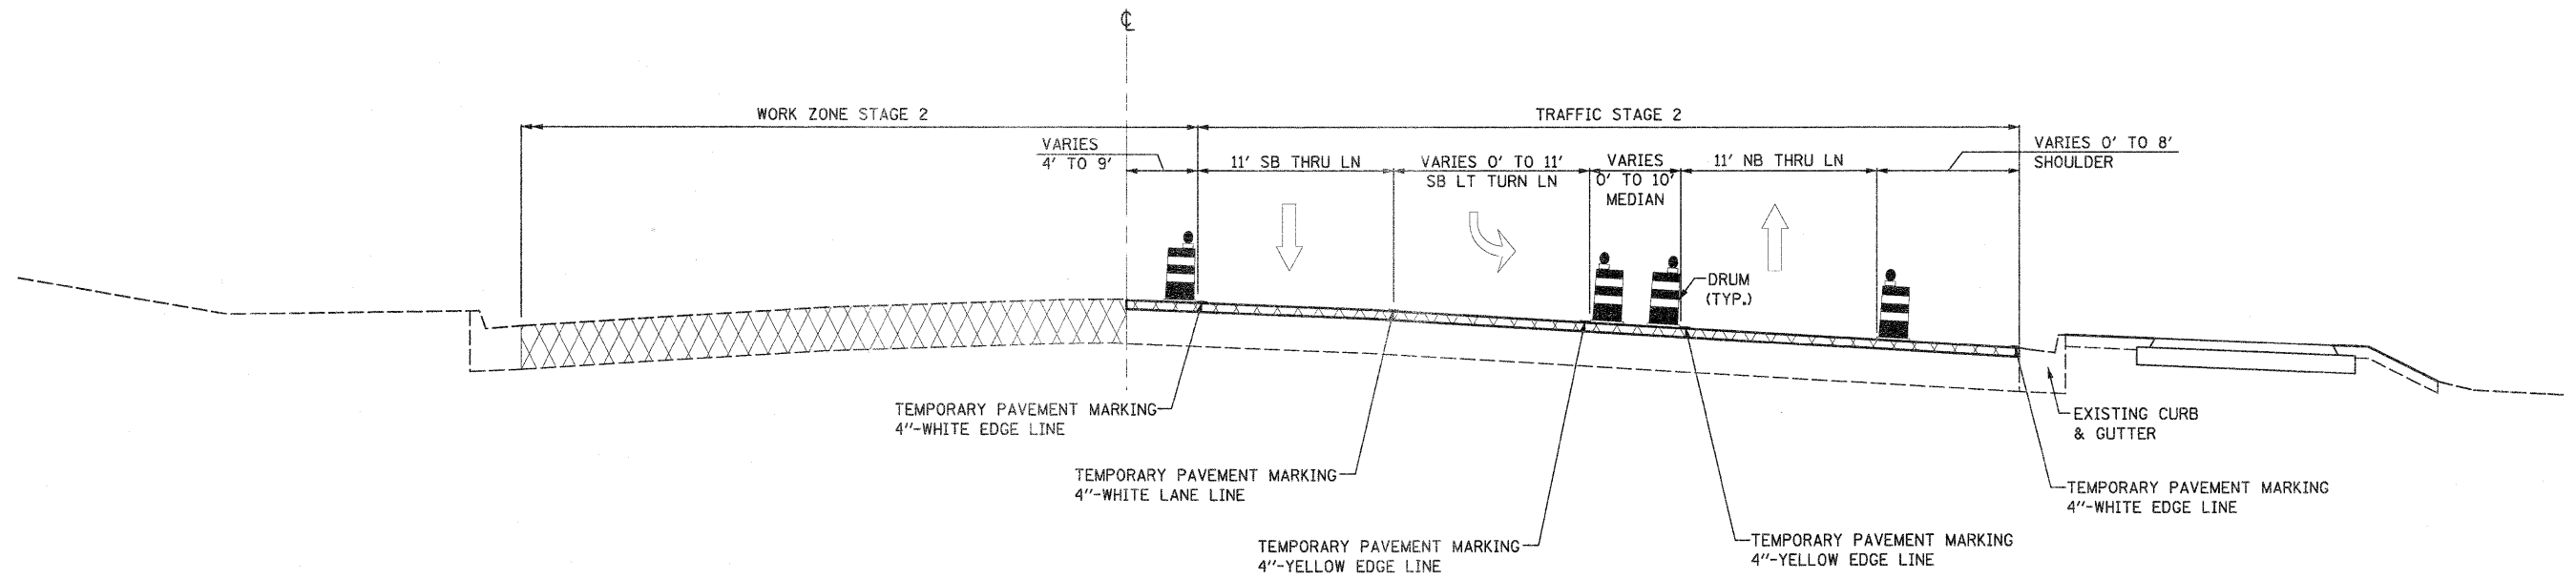

IL ROUTE 2
 STA. 290+47.85 - STA. 305+16.56

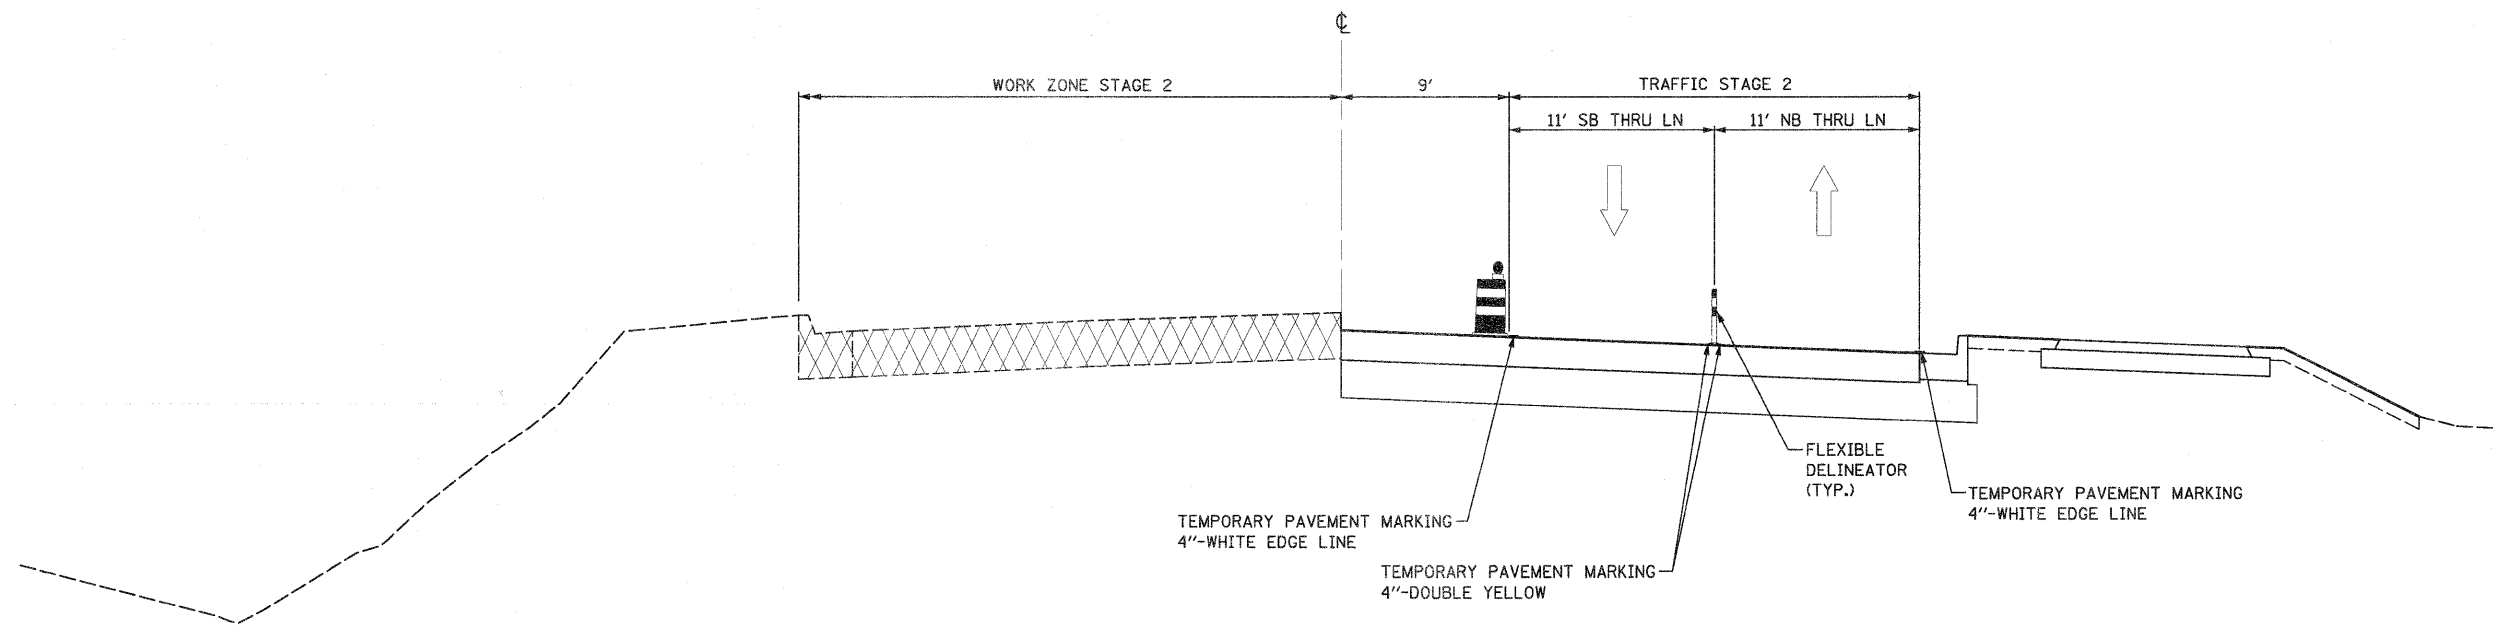

FILE NAME = 0201502-shv-staging02.tps0a112.dgn	USER NAME = TERRA	DESIGNED - BCB	REVISED -	STATE OF ILLINOIS DEPARTMENT OF TRANSPORTATION	MAINTENANCE OF TRAFFIC STAGE II TYPICAL SECTIONS	F.A. RTE. 742	SECTION 34R	COUNTY WINNEBAGO	TOTAL SHEETS 491	SHEET NO. 102	
PLOT SCALE = 10.0000' / IN.	CHECKED - DPA	REVISED -	SCALE:			SHEET NO. OF SHEETS	STA. TO STA.	ILLINOIS FED. AID PROJECT			
PLOT DATE = 1/16/2012	DATE - 01/17/12	REVISED -									