



IL ROUTE 2
 STA. 305+16.56 - STA. 314+32.19

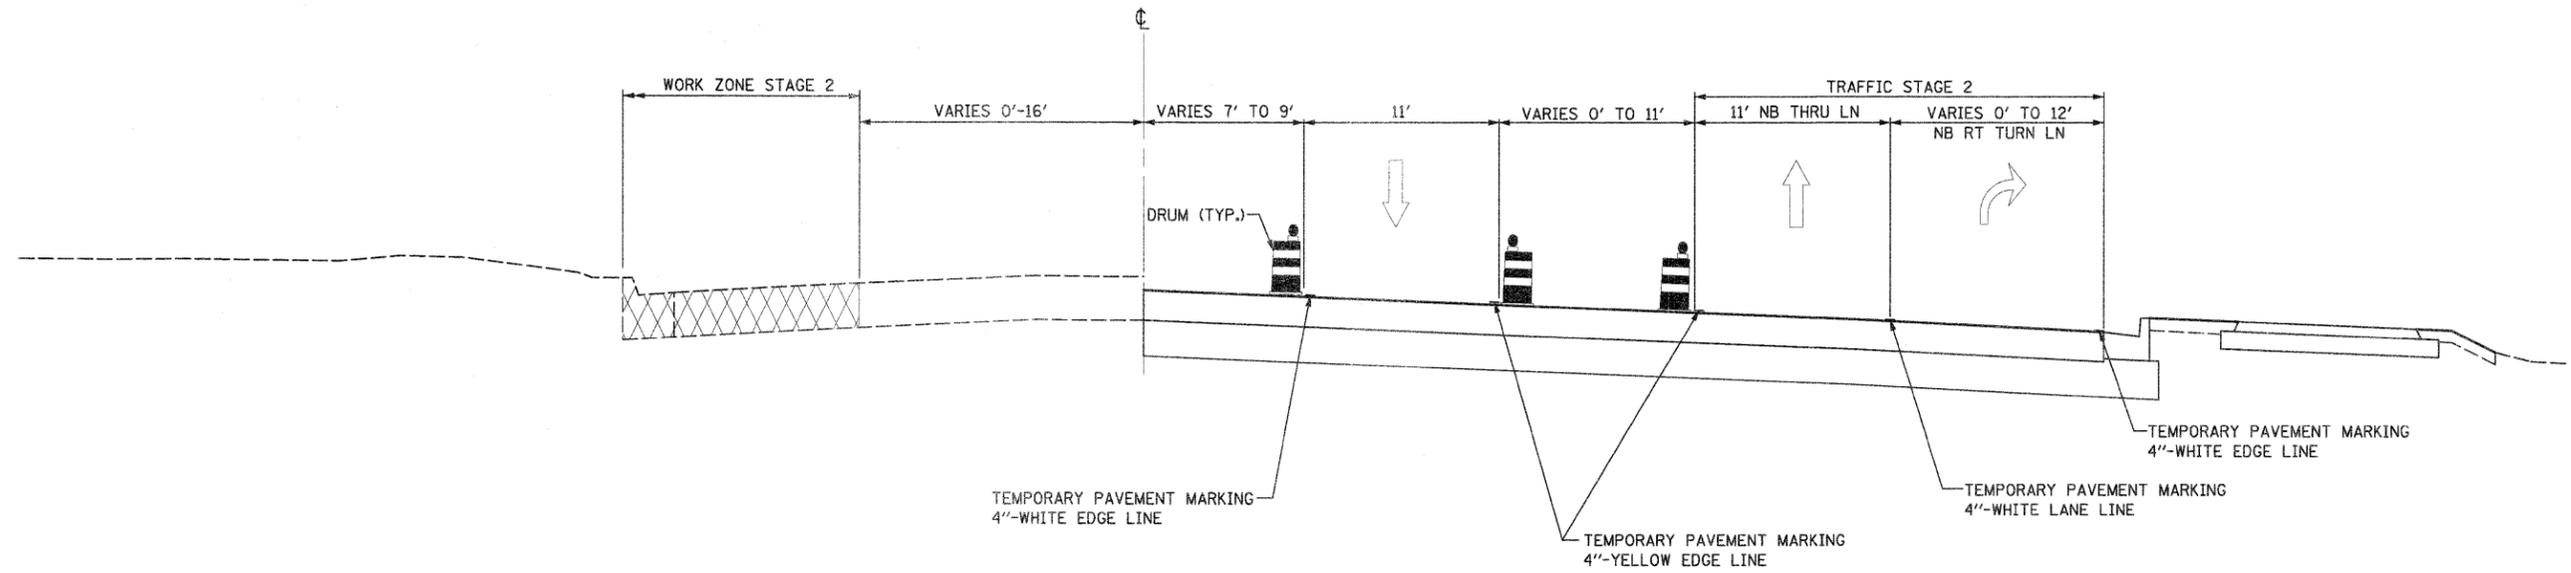

IL ROUTE 2
 STA. 317+48.41 - STA. 320+43.00
 STA. 327+22.00 - STA. 331+00.00

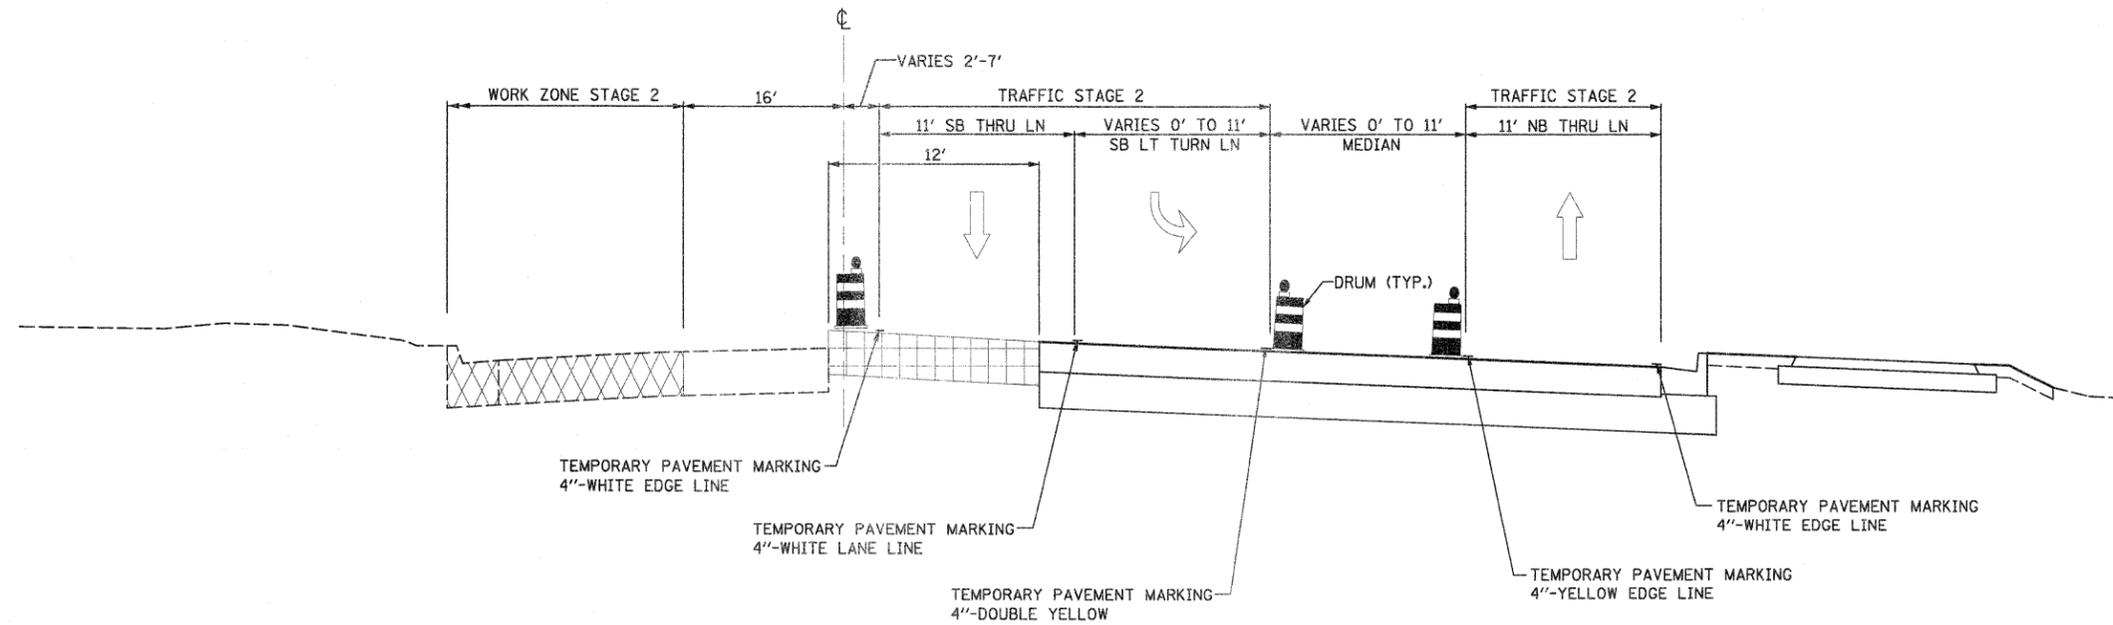

FILE NAME = 0201500-sht-staging02_typical13.dgn	USER NAME = TERRA	DESIGNED - BCB	REVISED -	STATE OF ILLINOIS DEPARTMENT OF TRANSPORTATION	MAINTENANCE OF TRAFFIC STAGE II TYPICAL SECTIONS	F.A. RTE. 742	SECTION 34R	COUNTY WINNEBAGO	TOTAL SHEETS 491	SHEET NO. 103		
PLOT SCALE = 10.0000' / 1"	CHECKED - DPA	DATE - 01/17/12	REVISED -			SCALE:	SHEET NO. OF SHEETS	STA. TO STA.	ILLINOIS FED. AID PROJECT			
PLOT DATE = 1/16/2012	DATE - 01/17/12	REVISED -	REVISED -									
CONTRACT NO. 64515												