



IL ROUTE 2
 STA. 320+43.00 - STA. 326+18.00

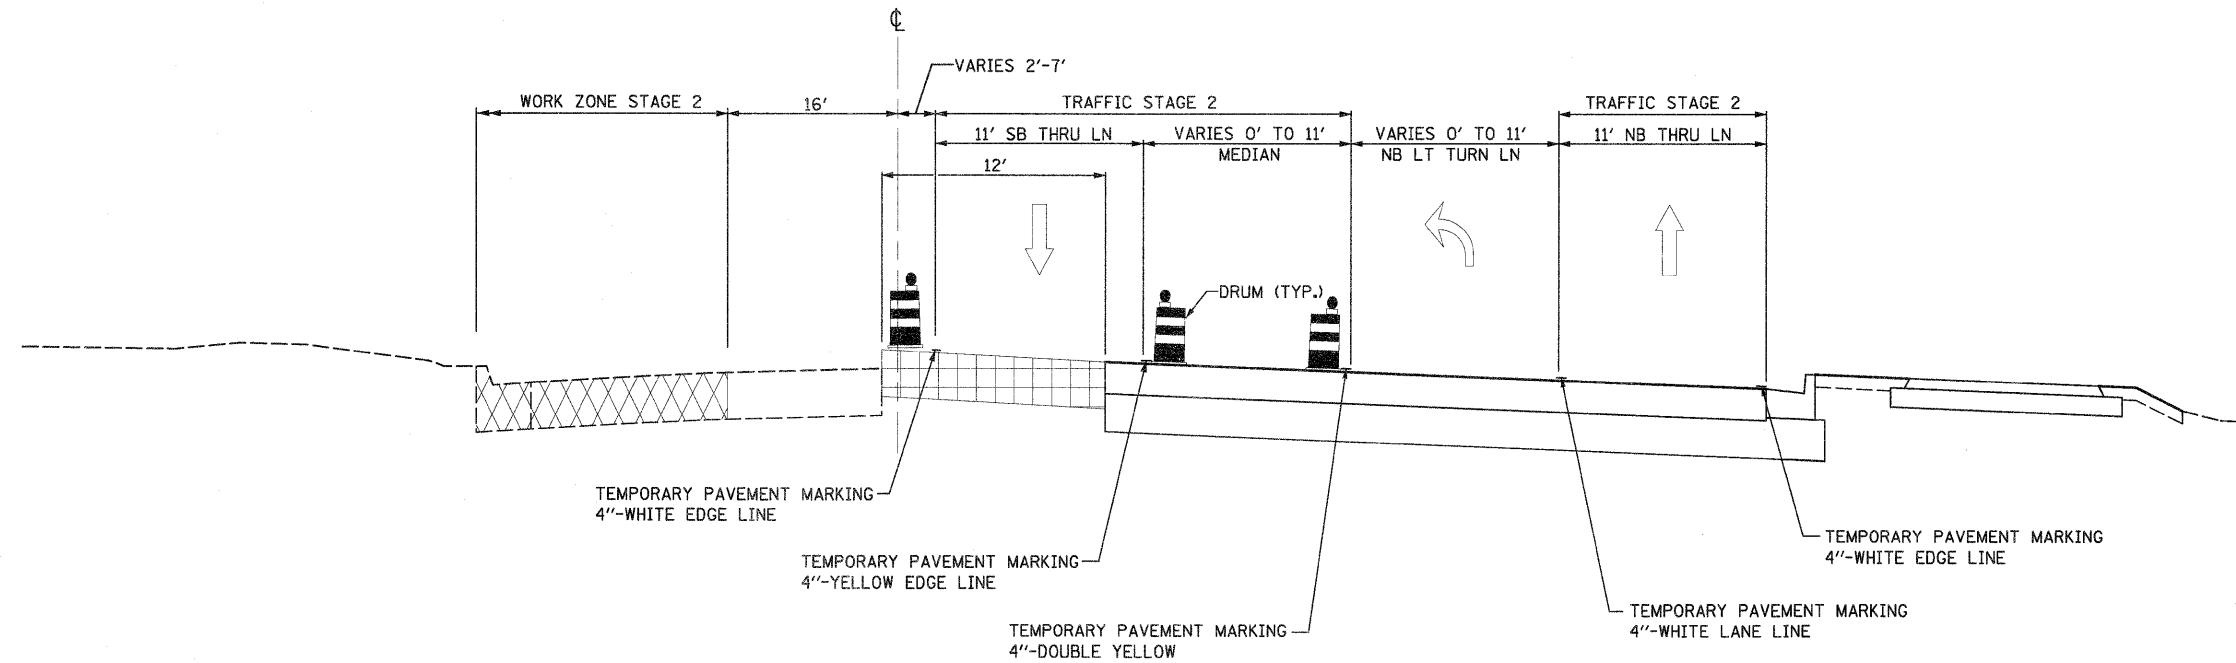

IL ROUTE 2
 STA. 331+00.00 - STA. 333+50.85

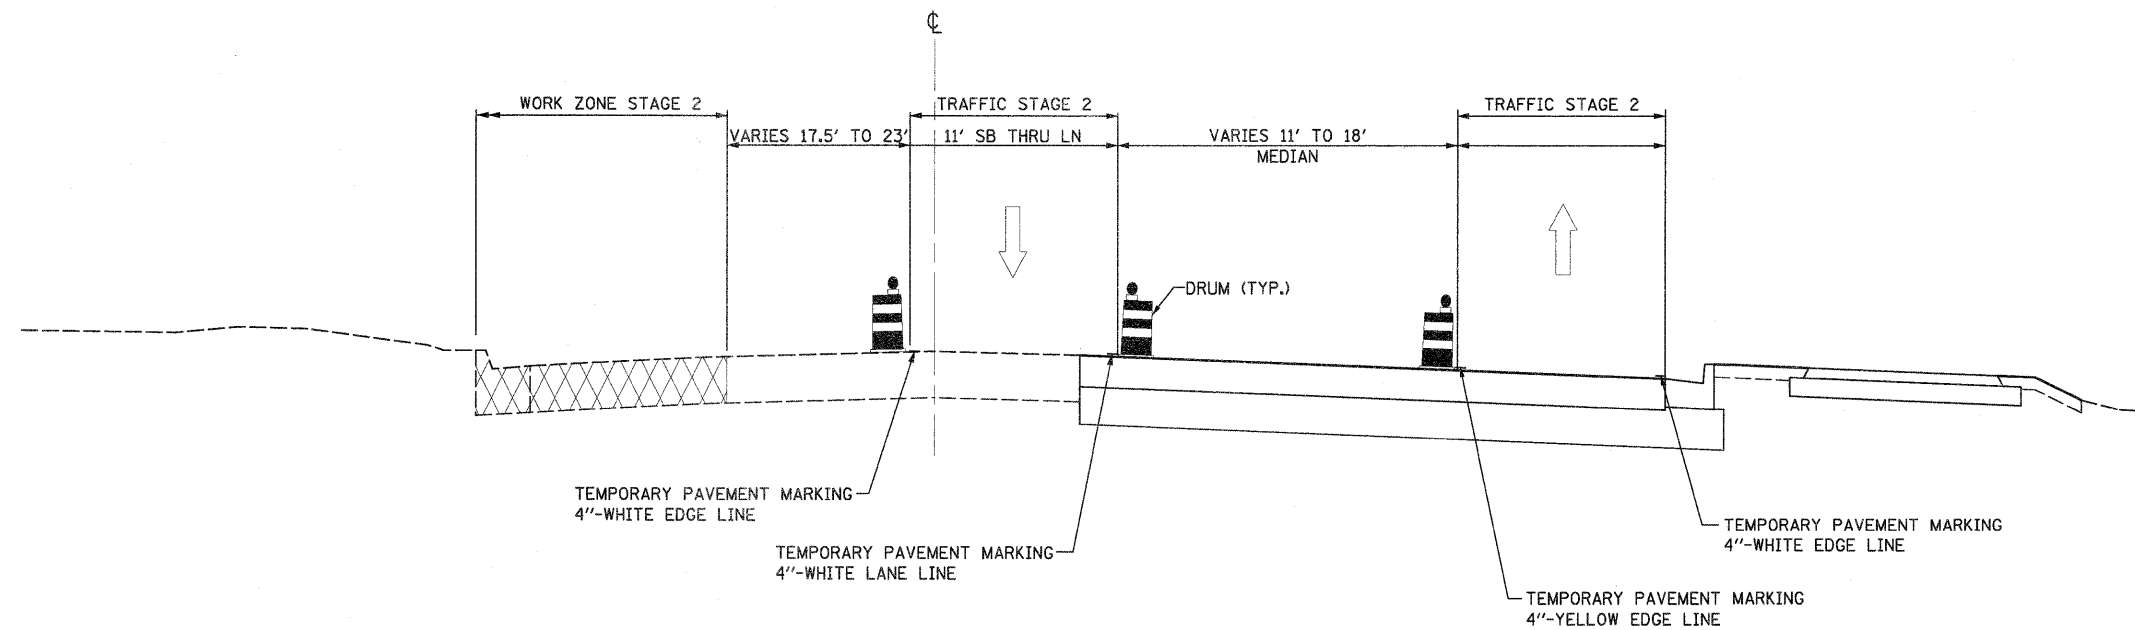

FILE NAME =
 D201500-sht-staging02_typical14.dgn

USER NAME = TERRA

PLOT SCALE = 10.0000' / IN.

PLOT DATE = 1/30/2012

DESIGNED - BCB

DRAWN - CVM

CHECKED - DPA

DATE - 01/17/2012

REVISED - 1/30/2012

REVISED -

REVISED -

REVISED -

STATE OF ILLINOIS
 DEPARTMENT OF TRANSPORTATION

MAINTENANCE OF TRAFFIC
 STAGE II TYPICAL SECTIONS

SCALE: SHEET NO. OF SHEETS STA. TO STA.

F.A. RTE.	SECTION	COUNTY	TOTAL SHEETS	SHEET NO.
742	34R	WINNEBAGO	491	104
CONTRACT NO. 64515				
ILLINOIS FED. AID PROJECT				