
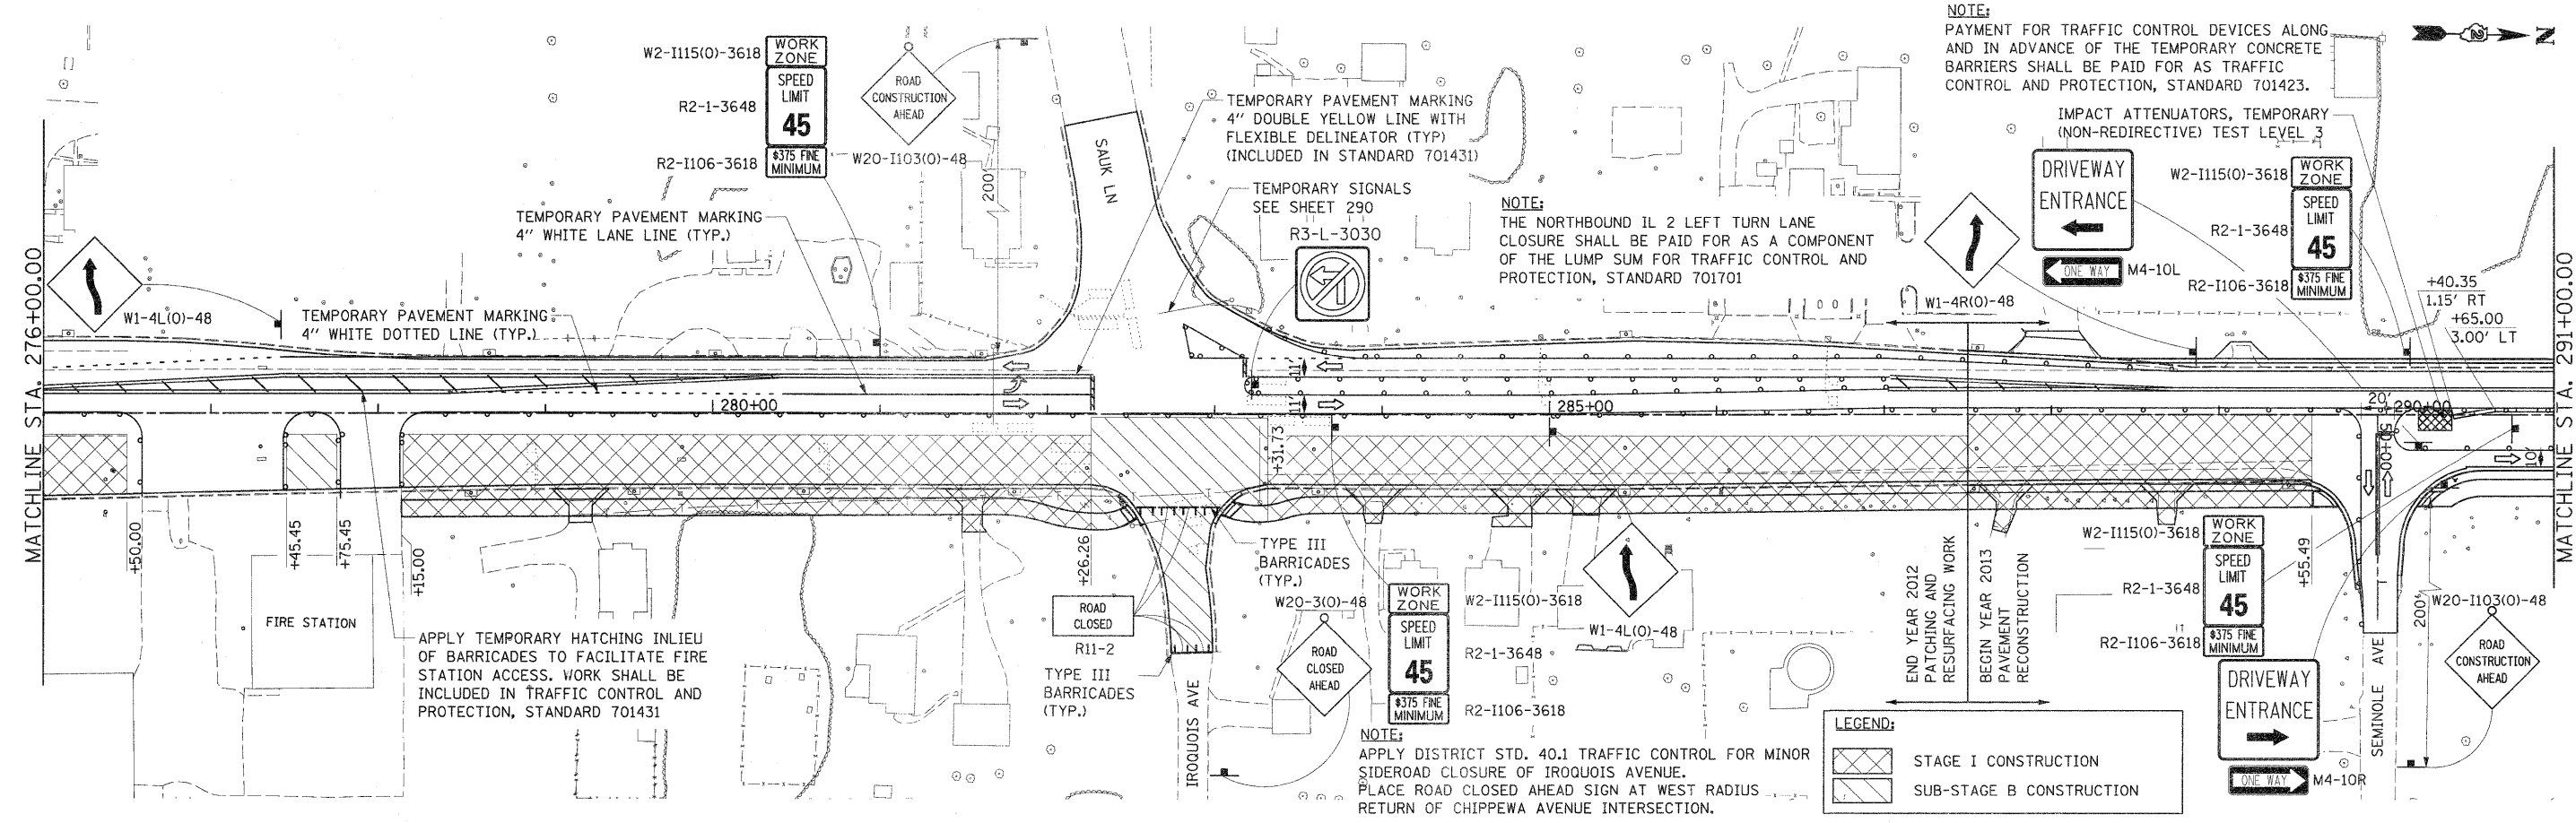
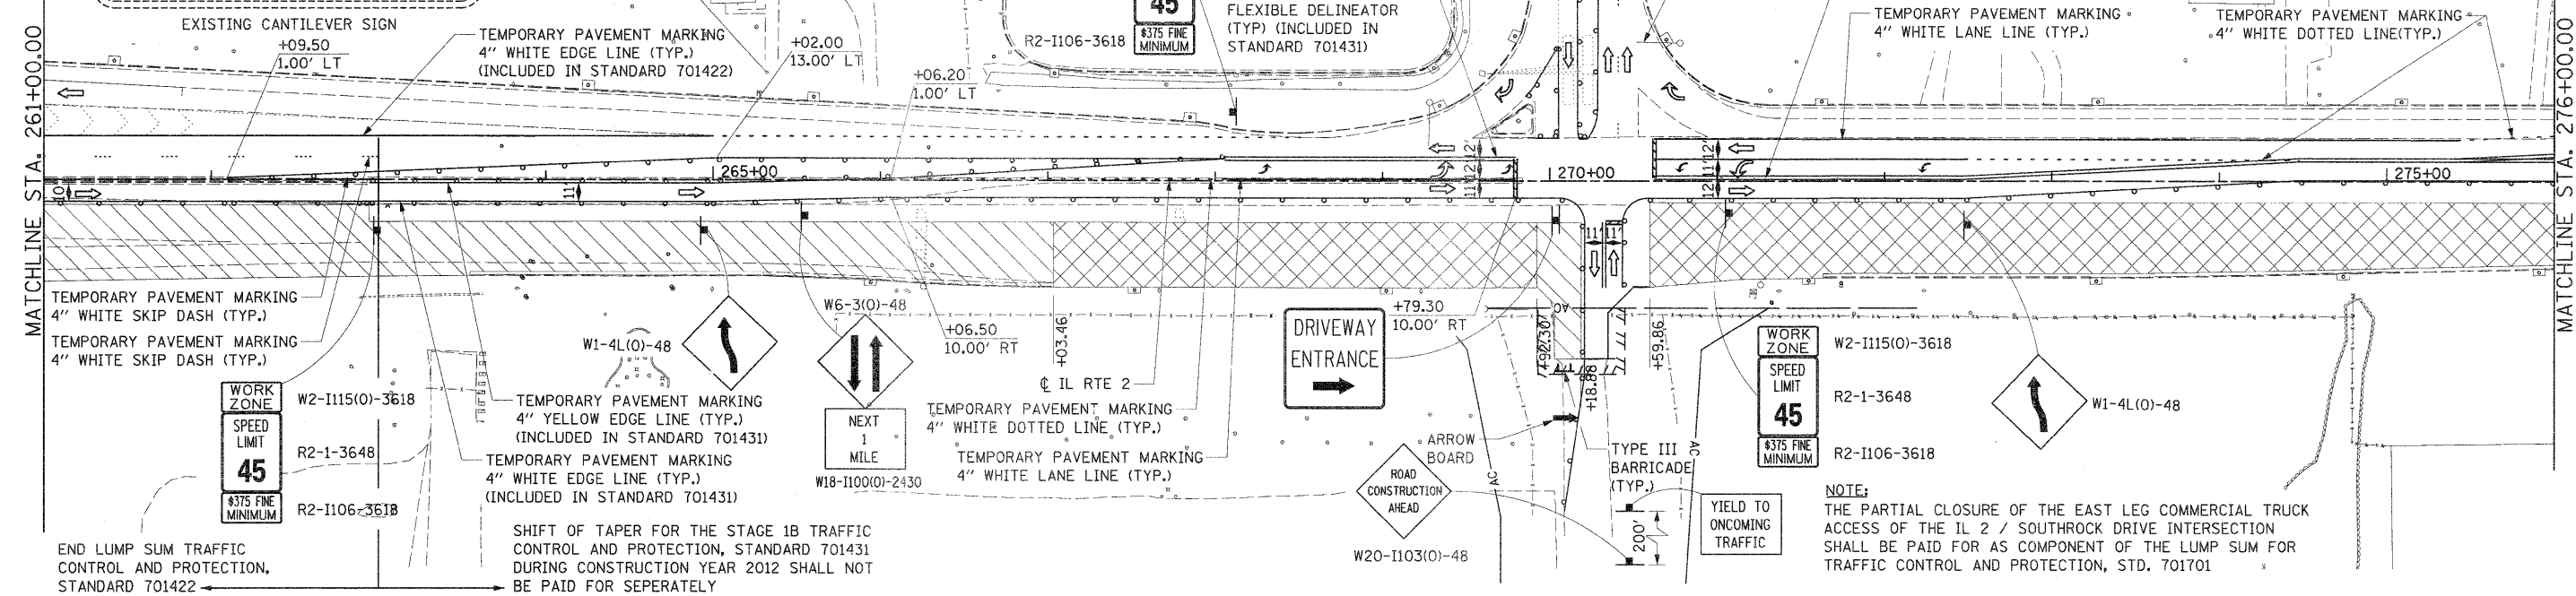


MATCHLINE IL RTE 2 @ 230' 0/S LT

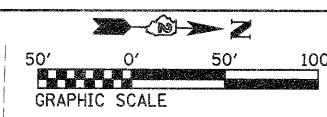

FILE NAME = D201520-shr-staging14.dgn	USER NAME = TERRA	DESIGNED - BCB	REVISED -	STATE OF ILLINOIS DEPARTMENT OF TRANSPORTATION	MAINTENANCE OF TRAFFIC PLAN STAGE I AND SUB-STAGE B	F.A. RTE. 742	SECTION 34R	COUNTY WINNEBAGO	TOTAL SHEETS 491	SHEET NO. 124		
	PLOT SCALE = 50.0000 / 1 IN.	CHECKED - DPA	REVISED -			SCALE: 1" = 50'	SHEET NO. 4 OF 9 SHEETS	STA. 261+00.00 TO STA. 291+00.00	CONTRACT NO. 64515			
	PLOT DATE = 1/16/2012	DATE - 01/17/12	REVISED -			ILLINOIS FED. AID PROJECT						