
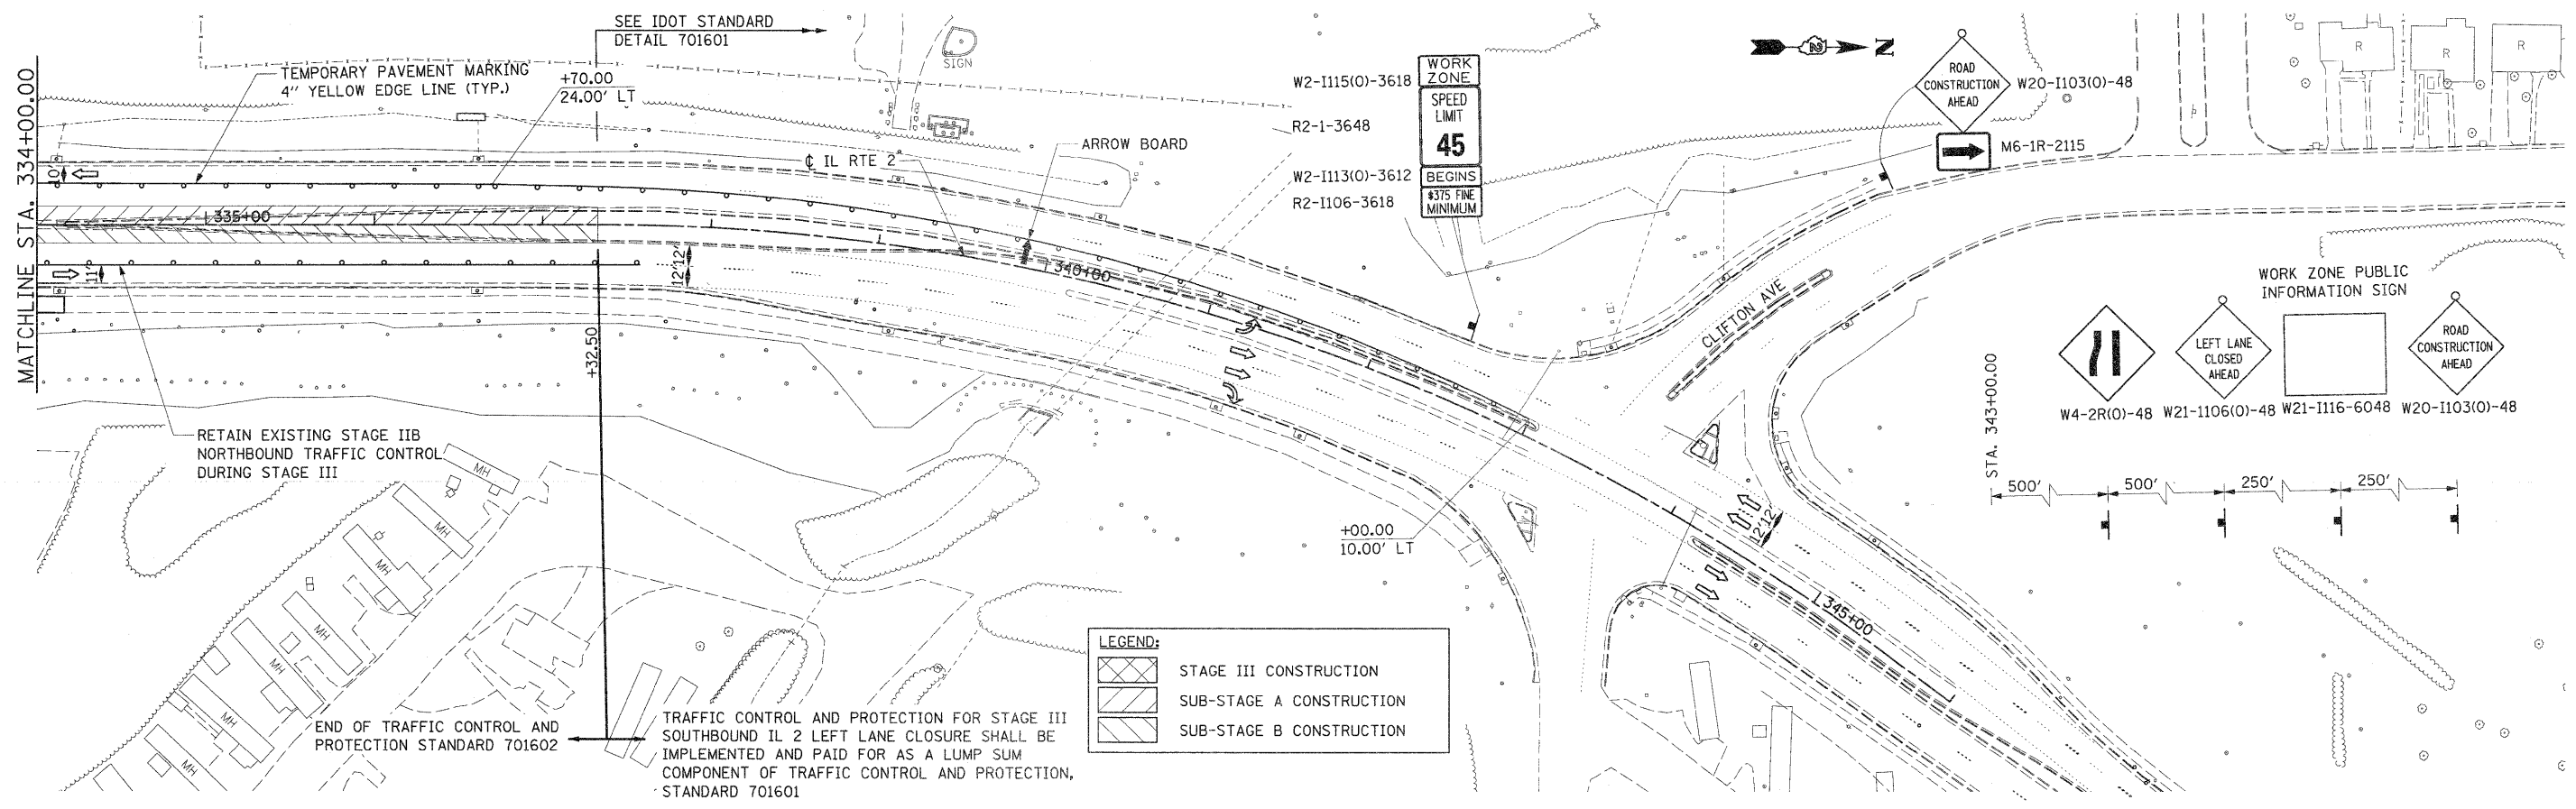
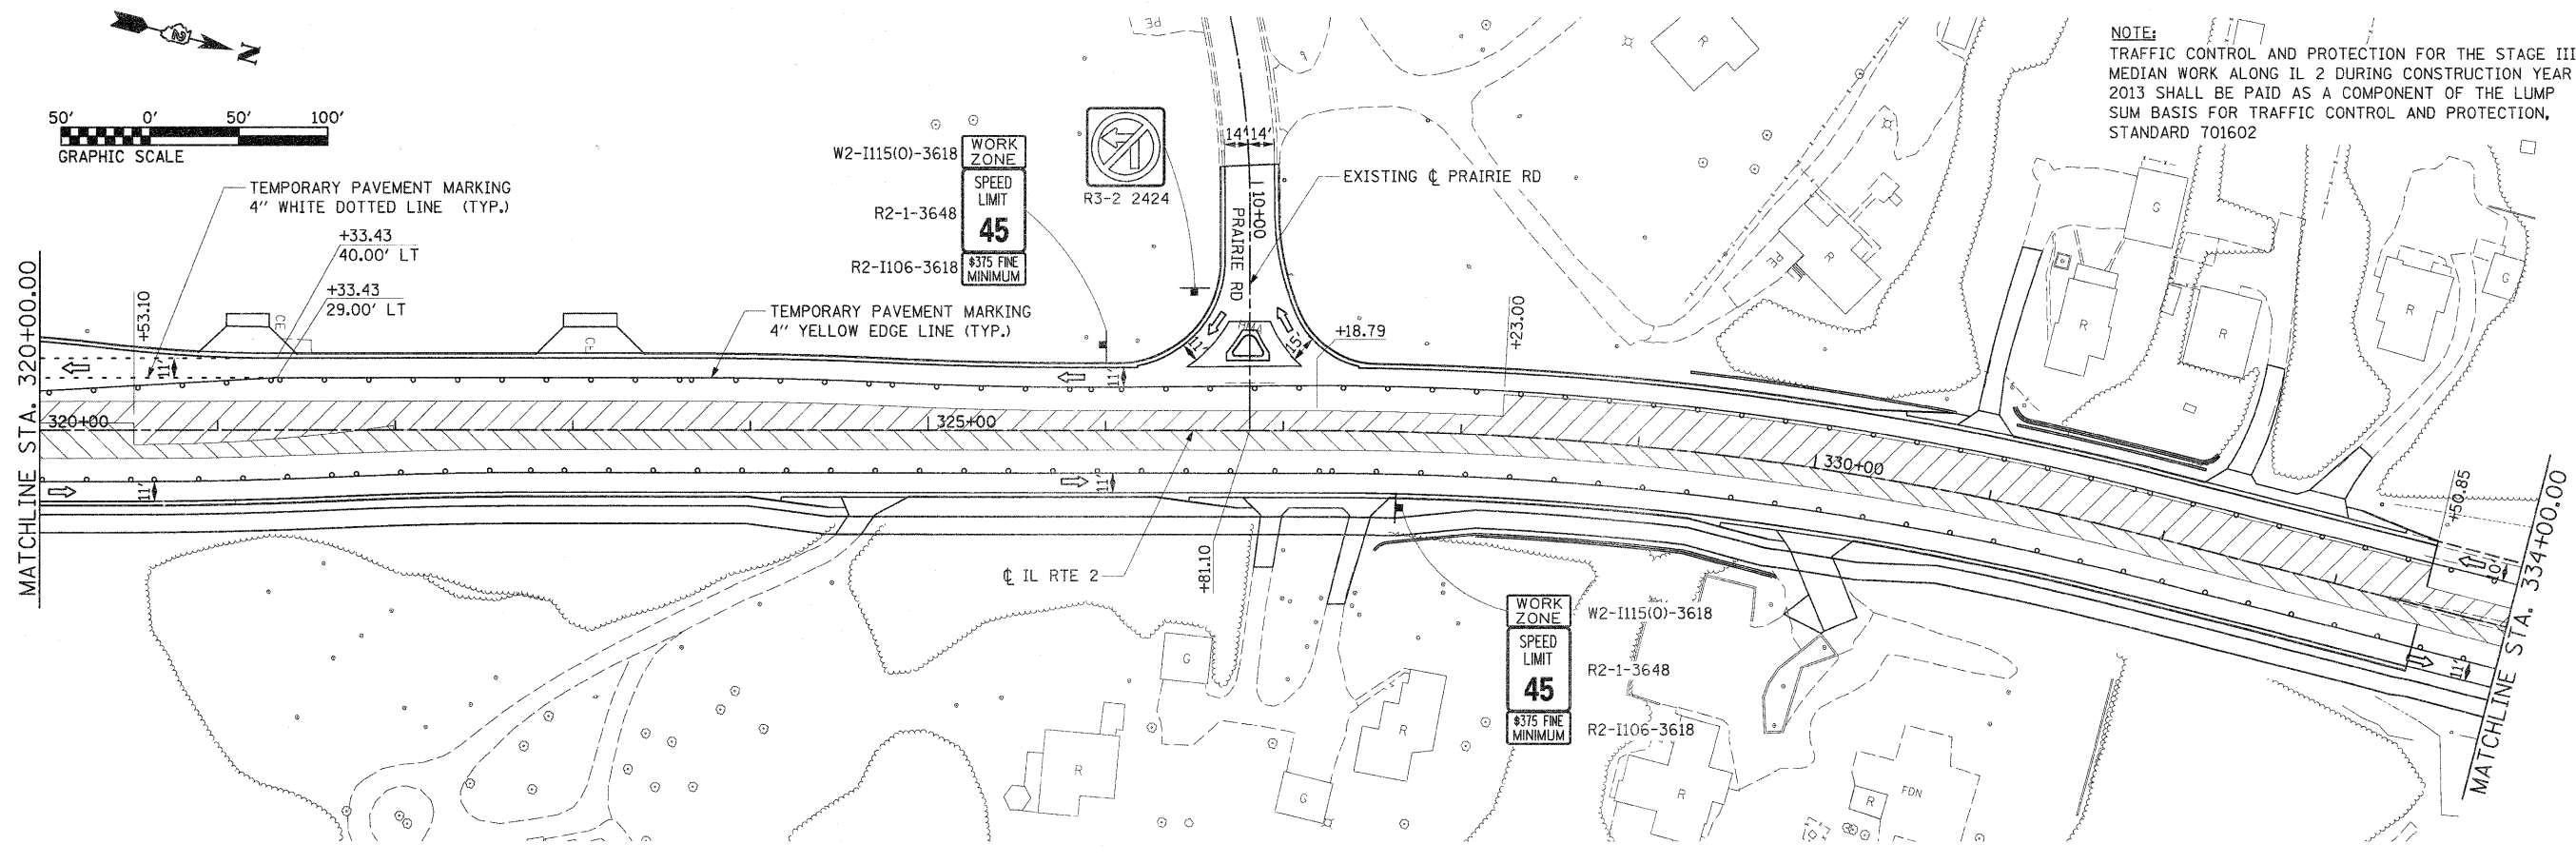


NOTE:
TRAFFIC CONTROL AND PROTECTION FOR THE STAGE III
MEDIAN WORK ALONG IL 2 DURING CONSTRUCTION YEAR
2013 SHALL BE PAID AS A COMPONENT OF THE LUMP
SUM BASIS FOR TRAFFIC CONTROL AND PROTECTION,
STANDARD 701602

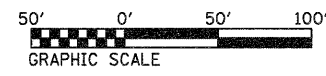

FILE NAME =
D201500-sht-etaging40.dgn

USER NAME = TERRA
PLOT SCALE = 50.0000' / IN.
PLOT DATE = 1/16/2012

DESIGNED - BCB
DRAWN - CBC
CHECKED - DPA
DATE - 01/17/12

REVISED -
REVISED -
REVISED -
REVISED -

STATE OF ILLINOIS
DEPARTMENT OF TRANSPORTATION

MAINTENANCE OF TRAFFIC PLAN
STAGE III
SCALE: 1" = 50'
SHEET NO. 6 OF 7 SHEETS
STA. 320+00.00 TO STA.

F.A. RTE.	SECTION	COUNTY	TOTAL SHEETS	SHEET NO.
742	34R	WINNEBAGO	491	153
CONTRACT NO. 64515				

ILLINOIS FED. AID PROJECT