


MATCH LINE STA 258+00

MATCH LINE STA 264+00

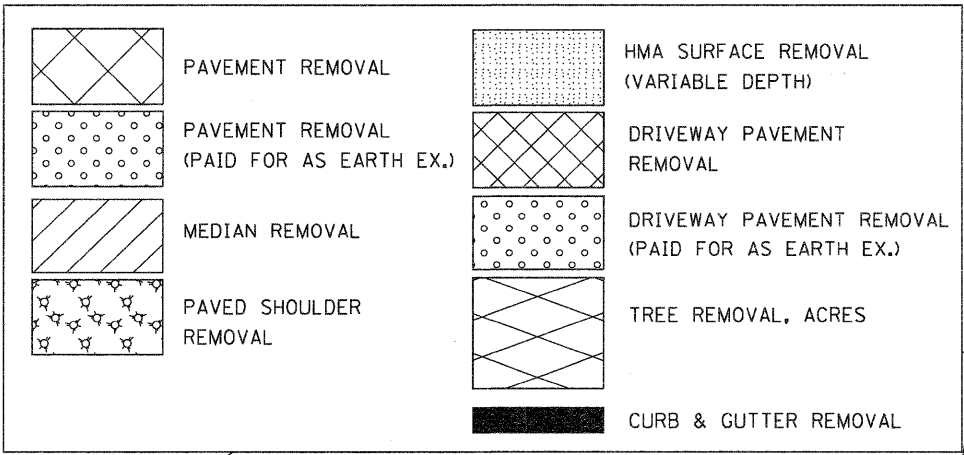

FILE NAME =	USER NAME = pap	DESIGNED -	REVISED -
g:\2010\trans\b10\001\dgn\removal plans	12\001500 REM IL2 8.dgn	DRAWN -	REVISED -
	PLOT SCALE = 20.0000' / IN.	CHECKED -	REVISED -
	PLOT DATE = 1/26/2012	DATE -	REVISED -

**STATE OF ILLINOIS
DEPARTMENT OF TRANSPORTATION**

**FAP 742 (IL 2)
REMOVAL PLAN**

SCALE: 1" = 20' SHEET NO. OF SHEETS STA. 258+00.00 TO STA. 264+00.00

F.A.P. RTE.	SECTION	COUNTY	TOTAL SHEETS	SHEET NO.
742	34R	WINNEBAGO	491	231
CONTRACT NO. 64515				
ILLINOIS FED. AID PROJECT				