



	PAVEMENT REMOVAL		HMA SURFACE REMOVAL (VARIABLE DEPTH)
	PAVEMENT REMOVAL (PAID FOR AS EARTH EX.)		DRIVEWAY PAVEMENT REMOVAL
	MEDIAN REMOVAL		DRIVEWAY PAVEMENT REMOVAL (PAID FOR AS EARTH EX.)
	PAVED SHOULDER REMOVAL		TREE REMOVAL, ACRES
			CURB & GUTTER REMOVAL

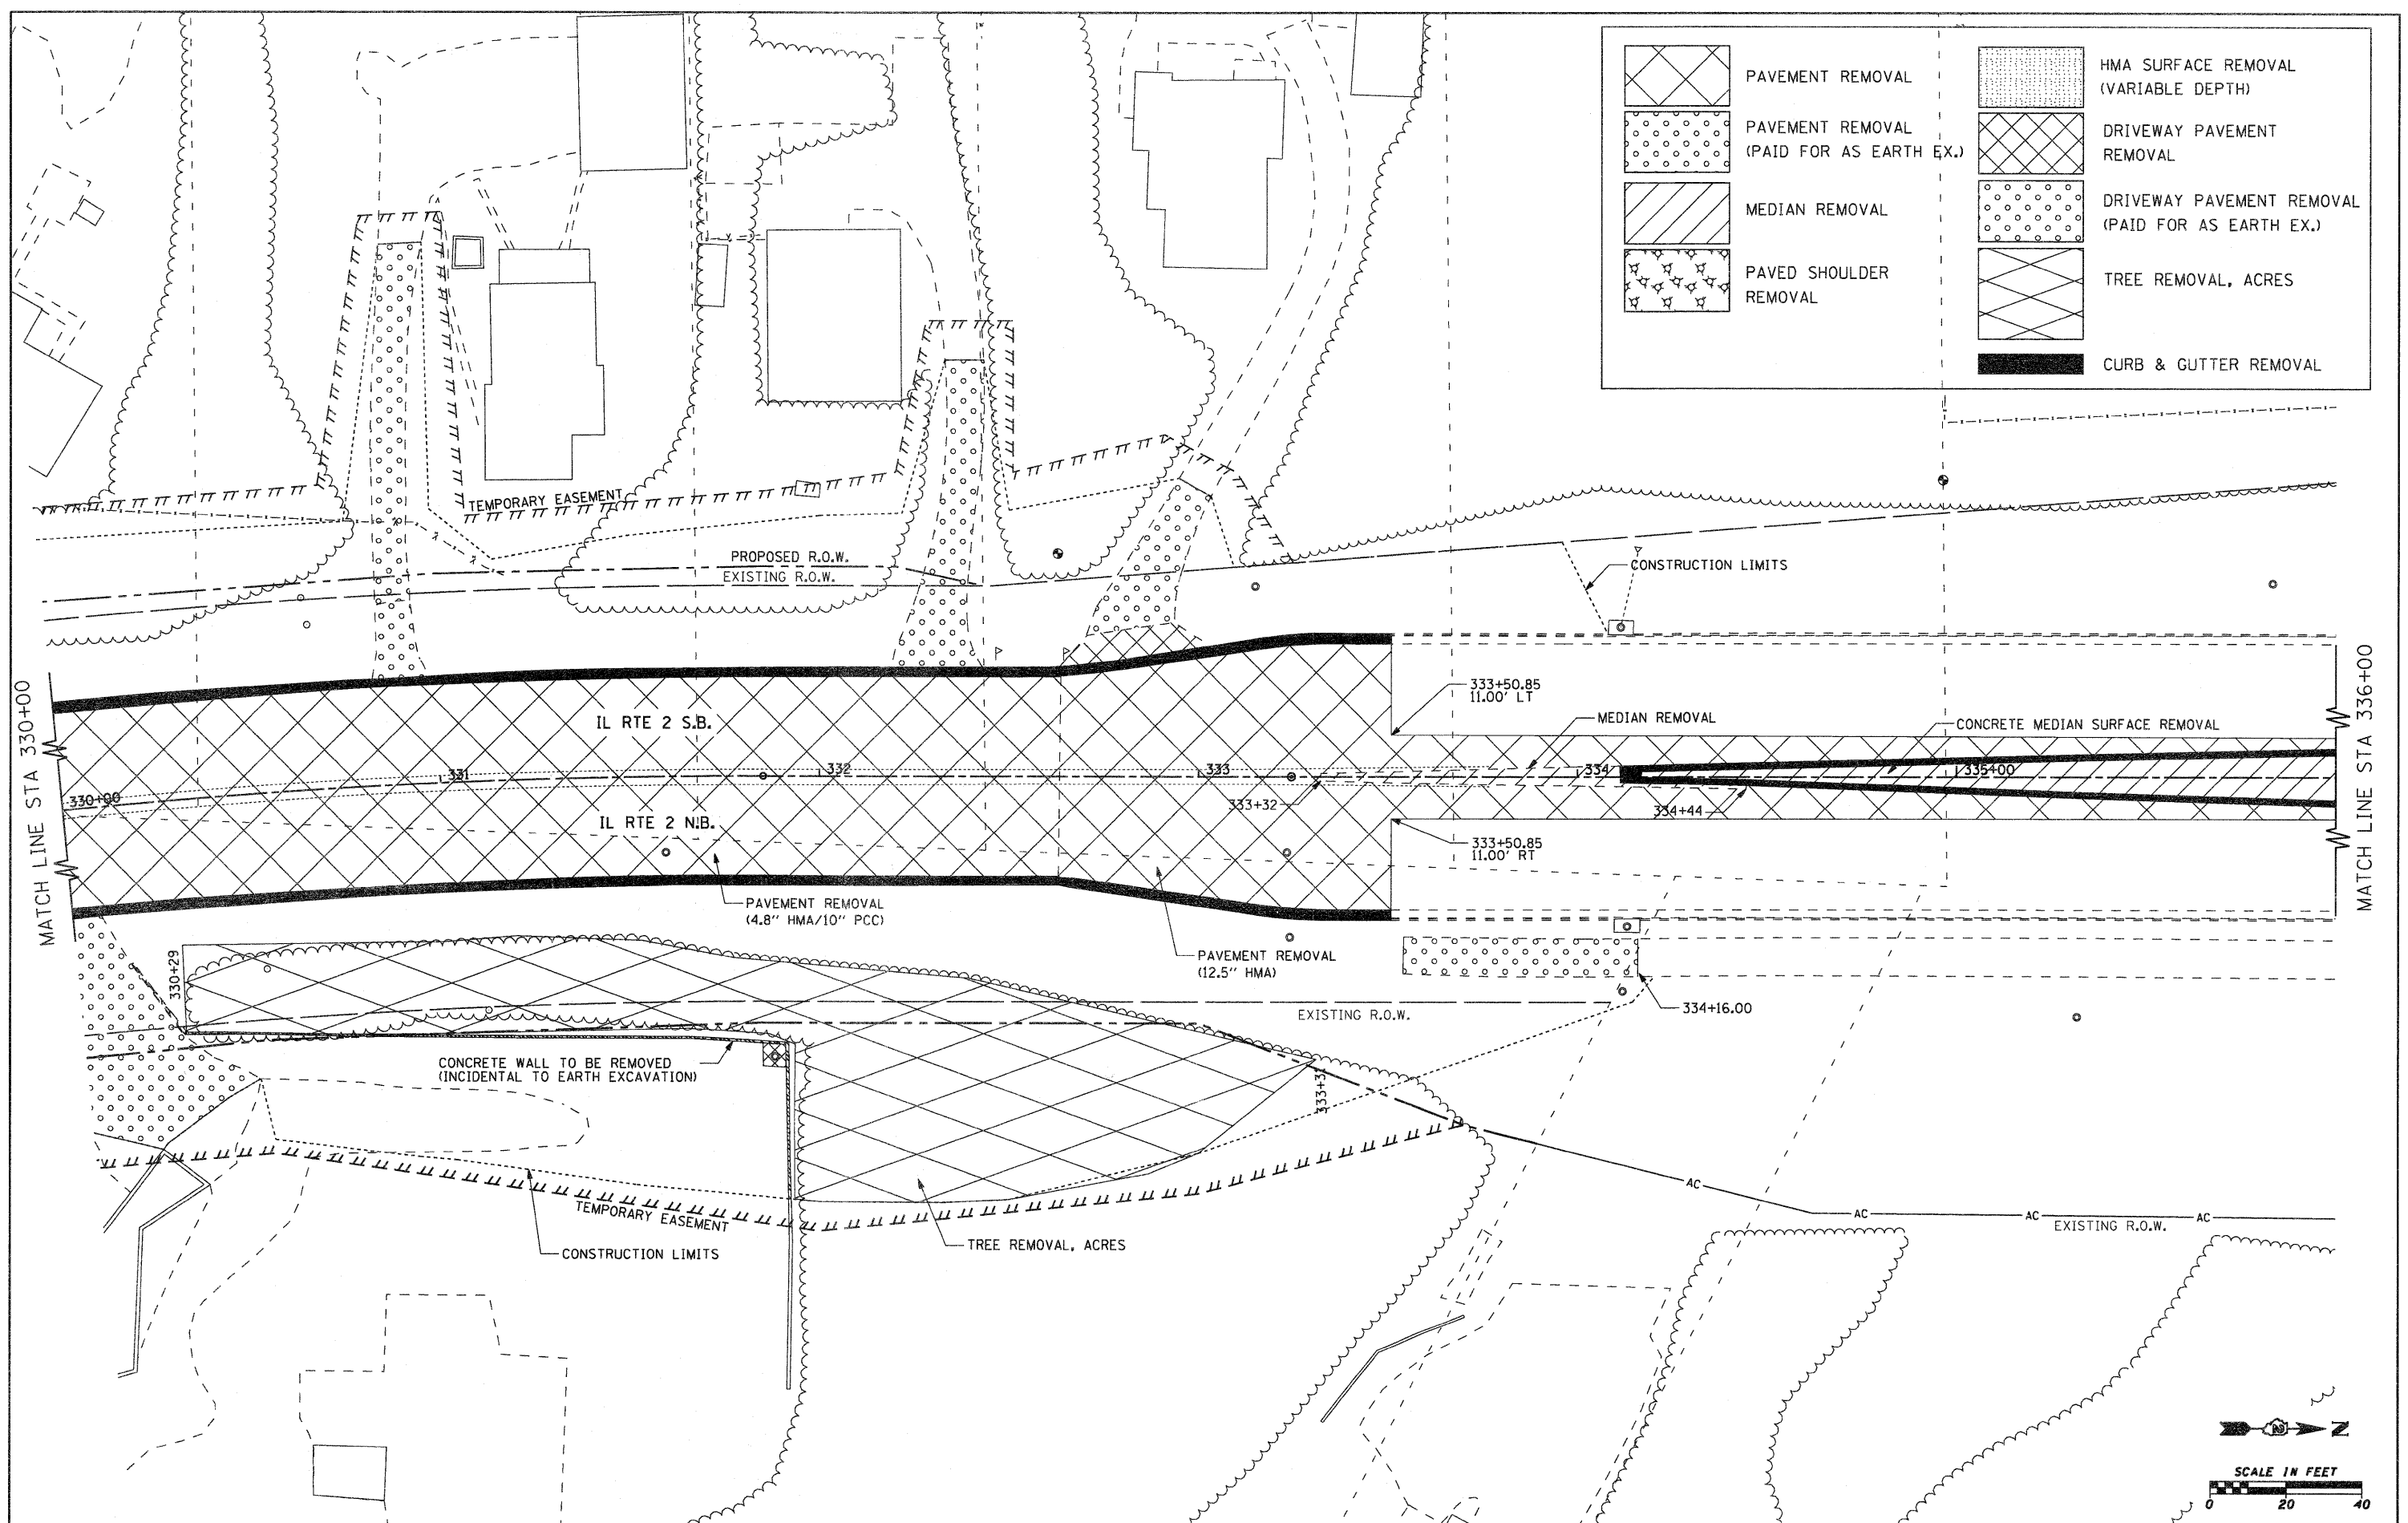

FILE NAME =	USER NAME = petp	DESIGNED -	REVISED -	<b>STATE OF ILLINOIS DEPARTMENT OF TRANSPORTATION</b>	<b>FAP 742 (IL 2) REMOVAL PLAN</b>	F.A.P. RTE.	SECTION	COUNTY	TOTAL SHEETS	SHEET NO.	
gr\2010\trns\blt001\dgn\removal plans	12\001500 REM IL2 20.dgn	DRAWN -	REVISED -			742	34R	WINNEBAGO	491	243	
	PLOT SCALE = 20.0000' / IN.	CHECKED -	REVISED -			CONTRACT NO. 64515					
	PLOT DATE = 1/26/2012	DATE -	REVISED -			ILLINOIS FED. AID PROJECT					

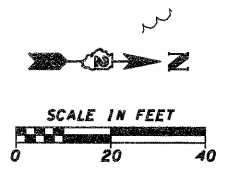

SCALE: 1" = 20'    SHEET NO.    OF    SHEETS    STA. 330+00.00 TO STA. 336+00.00