


TRAFFIC CONTROL FOR ROAD CLOSURE WITH SIDE ROAD WITHIN 150'

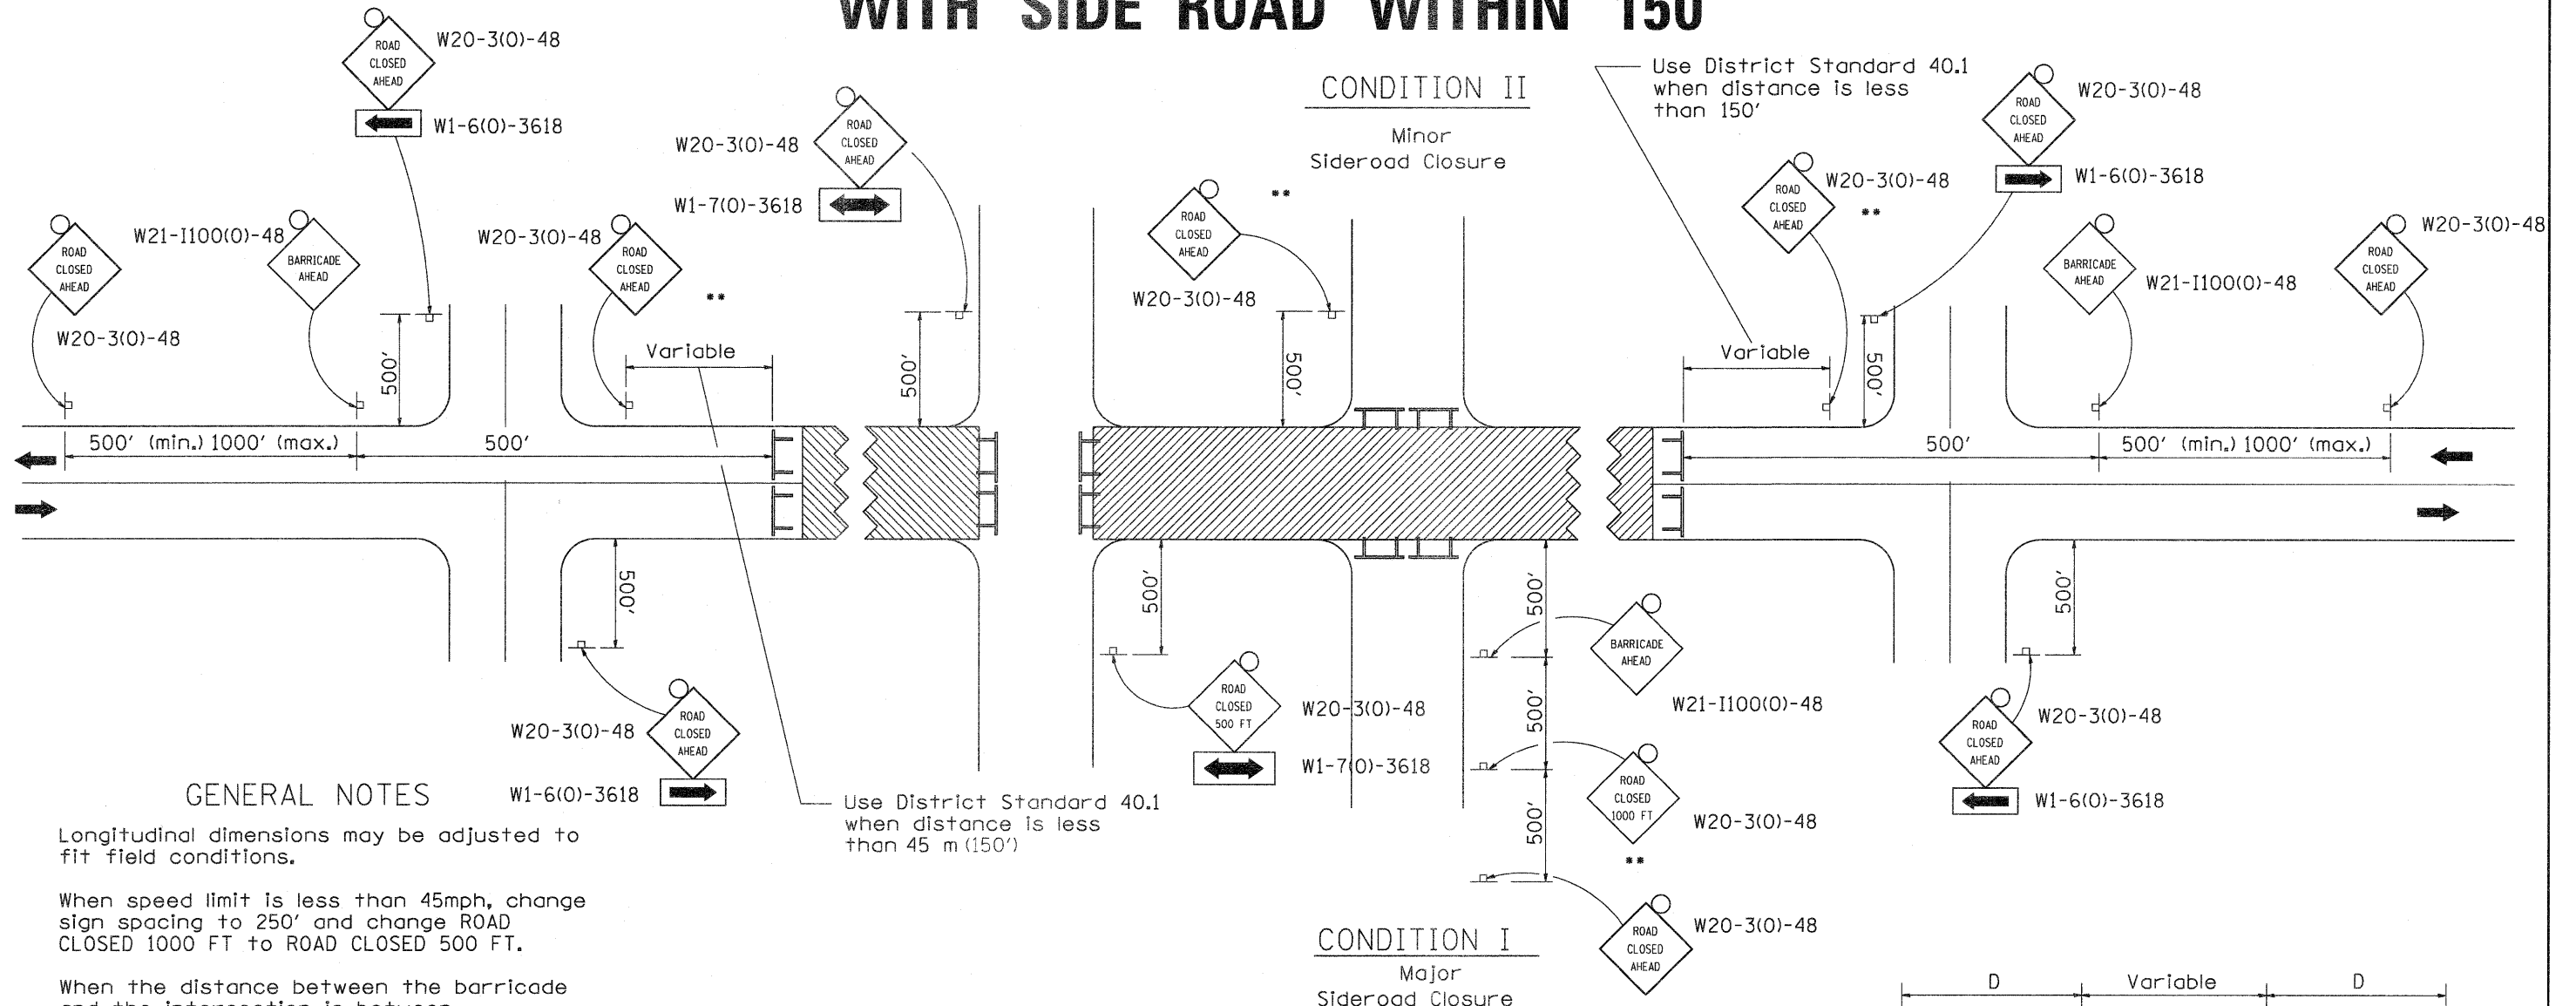

GENERAL NOTES

Longitudinal dimensions may be adjusted to fit field conditions.

When speed limit is less than 45mph, change sign spacing to 250' and change ROAD CLOSED 1000 FT to ROAD CLOSED 500 FT.

When the distance between the barricade and the intersection is between 1500' and 2000', the advance sign shall be placed at the intersection. When the distance between the barricade and the intersection is over 2000', an additional sign shall be placed at the intersection. The additional sign shall give the distance to the barricade in miles or fractions of a mile.


Side roads requiring all three signs as shown in CONDITION I (Major Sideroad Closure), shall be listed in the special provision.

** Where local access is to be maintained, barricades are to be set up as shown above in Road Closed to thru traffic.

Type III Barricades and R11-2-4830 signs shall be as shown in "Road Closed To All Traffic" detail on Highway Standard 701901.

Use District Standard 40.1 when distance is less than 45 m (150')

SYMBOLS

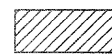

Work area




Type III Barricade with Flashers



Sign with flashing light

All dimensions are in inches unless otherwise shown.

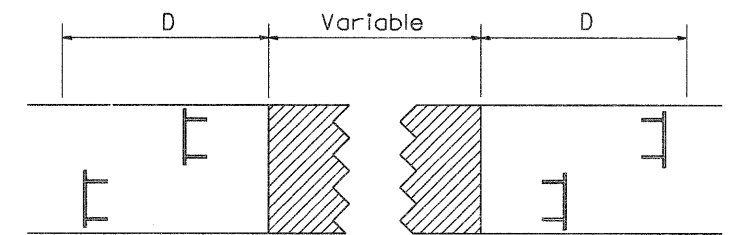

Type III Barricades and R11-4-4830 signs shall be as shown in "Road Closed To Thru Traffic" detail on Highway Standard 701901. If the distance "D" exceeds 2000' an additional set of barricades and R11-4-4830 shall be placed at each end of the work area.

**TYPICAL APPLICATION
FOR ROAD CLOSURE
WITH SIDE ROAD WITHIN
150' OF CLOSURE**

FILE NAME =	USER NAME = petp	DESIGNED -	REVISED - 10-17-11	STATE OF ILLINOIS DEPARTMENT OF TRANSPORTATION	REGION 2 / DISTRICT 2 STANDARD	F.A. RTE.	SECTION	COUNTY	TOTAL SHEETS	SHEET NO.	
		DRAWN -	REVISED -			742	34R	WINNEBAGO	491	350	
		CHECKED -	REVISED -			SCALE: SHEET NO. OF SHEETS STA. TO STA.		FED. ROAD DIST. NO. [ILLINOIS] FED. AID PROJECT			
		DATE -	REVISED -			CONTRACT NO. 64515					