


DATE _____
 BY _____
 SURVEYED _____
 PLOTTED _____
 NOTE BOOK _____
 TEMPLATE _____
 AREAS CHECKED _____
 NO. _____

DATE _____
 BY _____
 SURVEYED _____
 PLOTTED _____
 NOTE BOOK _____
 TEMPLATE _____
 AREAS CHECKED _____
 NO. _____

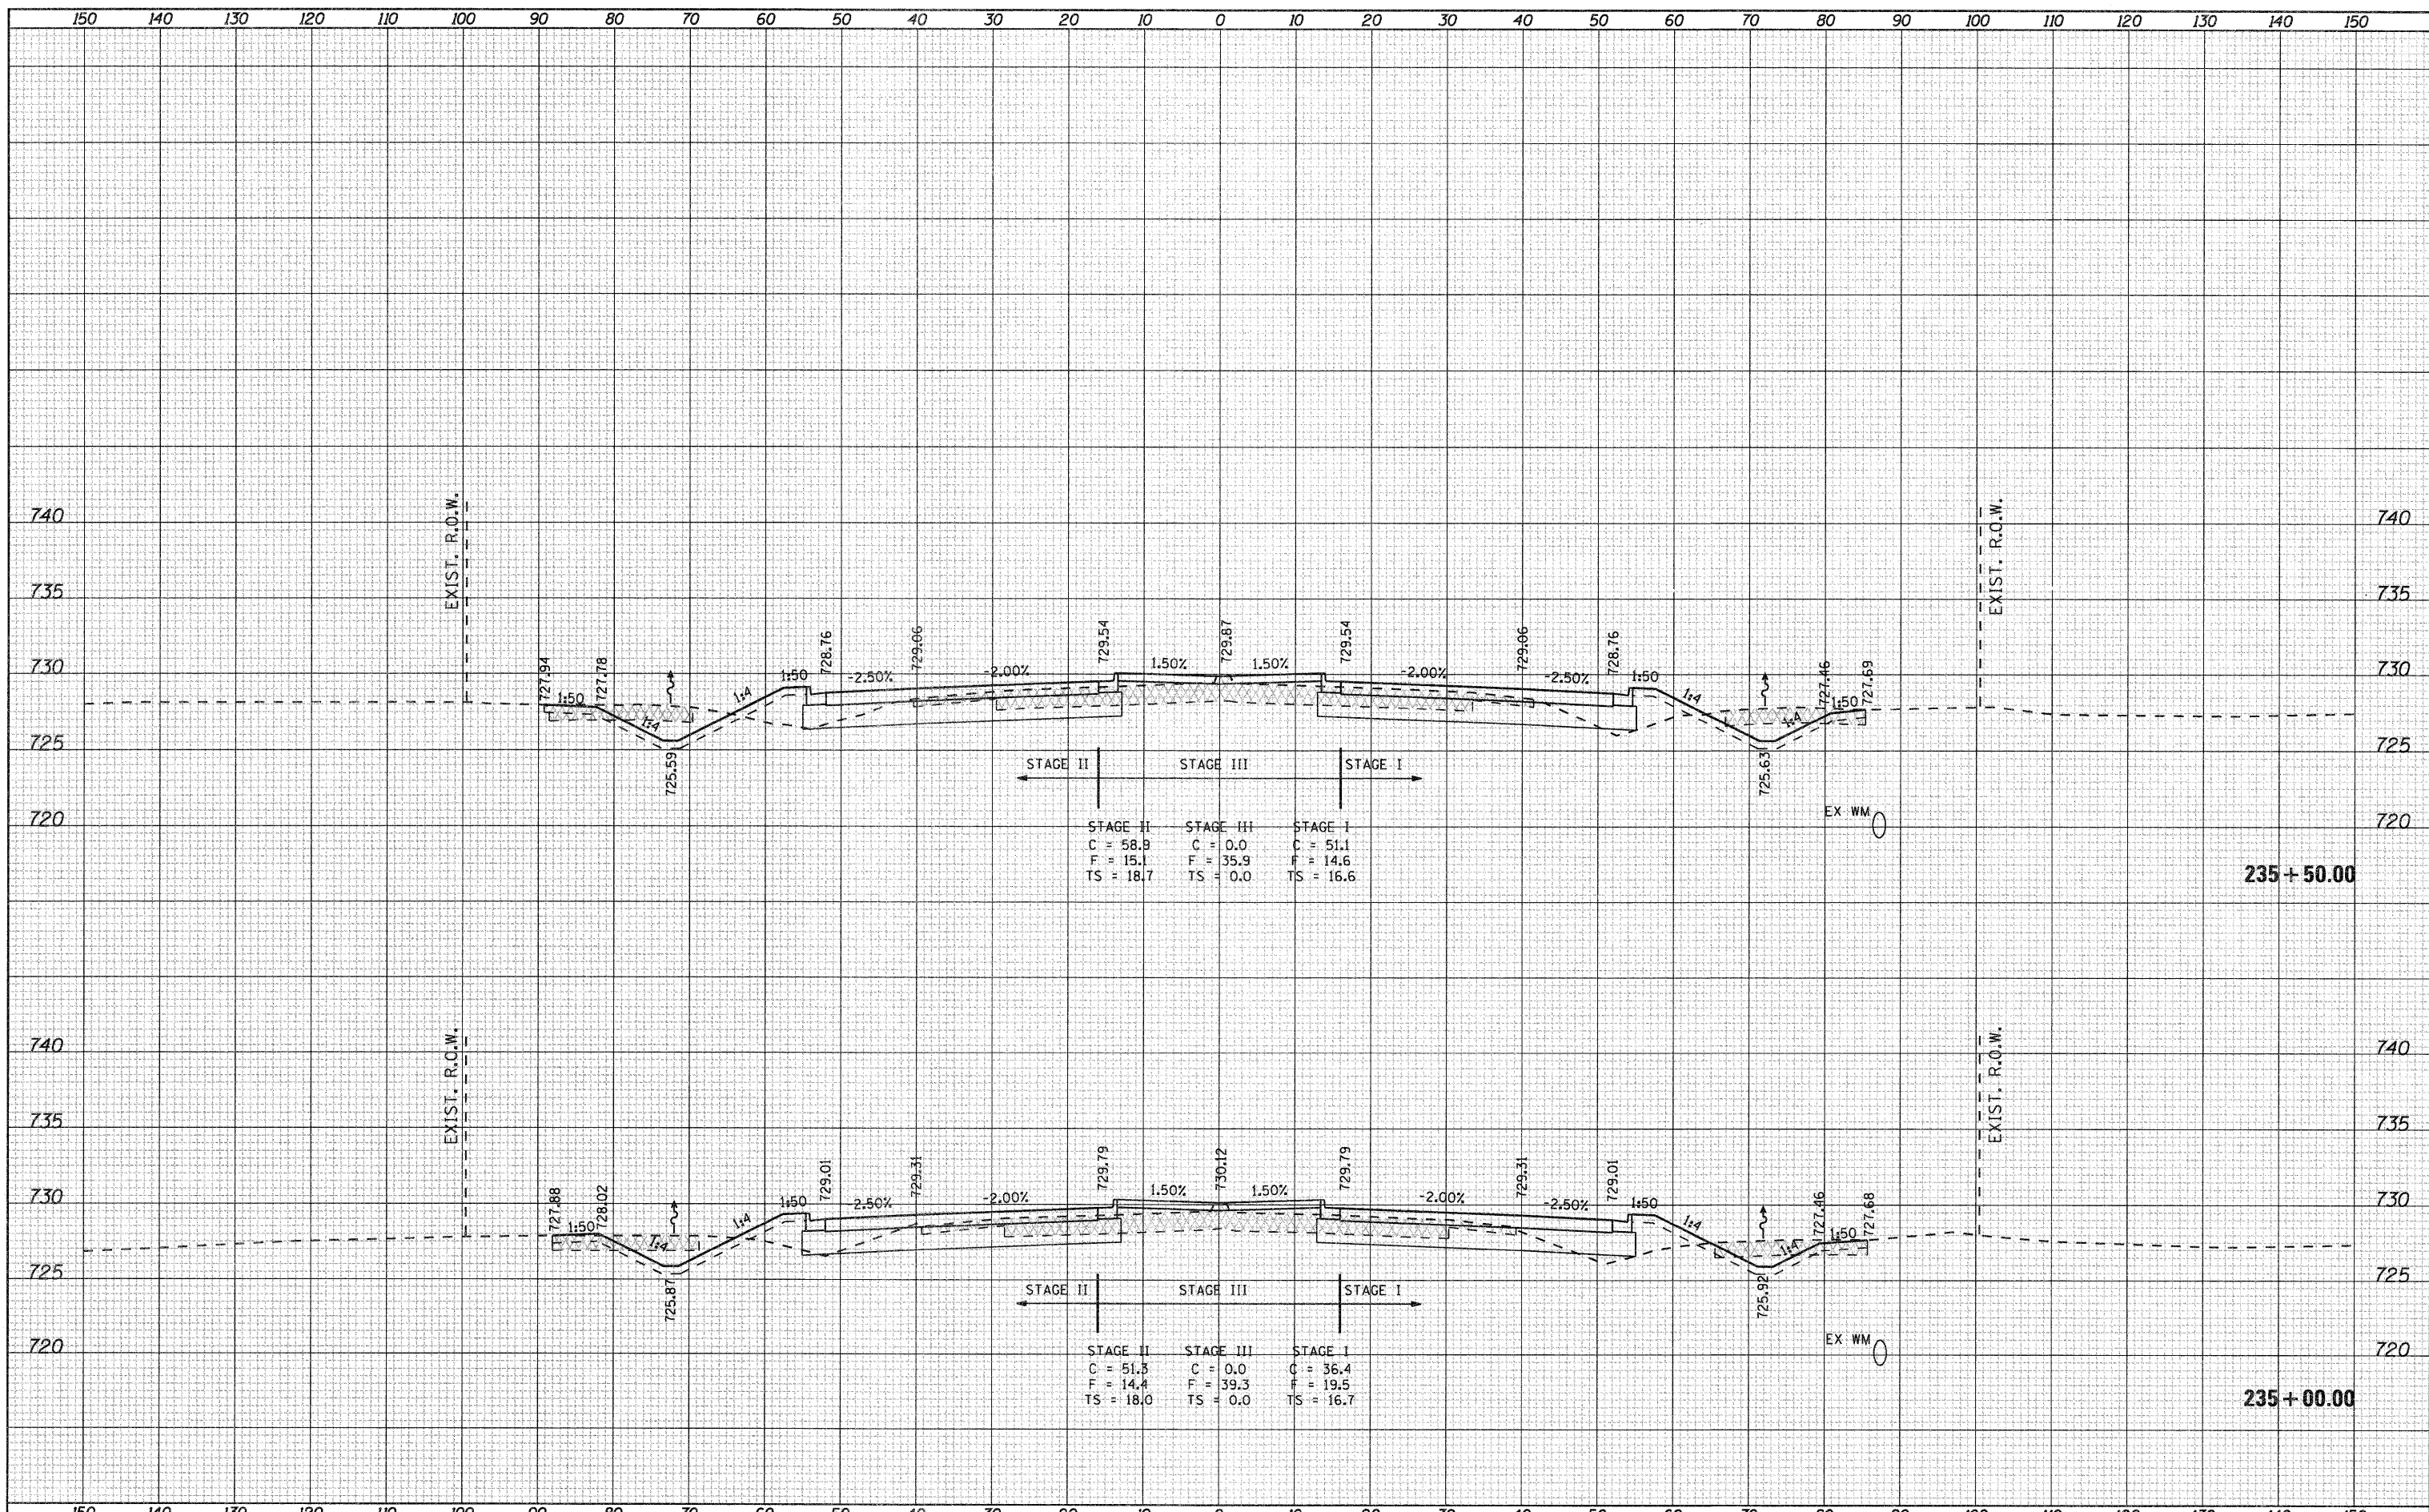

| STAGE II | STAGE III | STAGE I |
|-----------|-----------|-----------|
| C = 58.9 | C = 0.0 | C = 51.1 |
| F = 15.1 | F = 35.9 | F = 14.6 |
| TS = 18.7 | TS = 0.0 | TS = 16.6 |

| STAGE II | STAGE III | STAGE I |
|-----------|-----------|-----------|
| C = 51.3 | C = 0.0 | C = 36.4 |
| F = 14.4 | F = 39.3 | F = 19.5 |
| TS = 18.0 | TS = 0.0 | TS = 16.7 |

FILE NAME = G:\2010\TRANS\B101001\DCN\Cross Sections\001500\XSH1_IL2.S.dgn
 USER NAME = petp
 PLOT SCALE = 18.0000' / IN.
 PLOT DATE = 1/23/2012

DESIGNED -
 DRAWN -
 CHECKED -
 DATE -

REVISED -
 REVISED -
 REVISED -
 REVISED -

**STATE OF ILLINOIS
 DEPARTMENT OF TRANSPORTATION**

FAP 742 (IL2)
 SCALE: _____ SHEET NO. _____ OF _____ SHEETS STA. 235+00.00 TO STA. 235+50.00

| F.A.P. RTE. | SECTION | COUNTY | TOTAL SHEETS | SHEET NO. |
|-------------|---------|-----------|--------------------|-----------|
| 742 | 34R | WINNEBAGO | 491 | 377 |
| | | | CONTRACT NO. 64515 | |

ILLINOIS FED. AID PROJECT