


DATE	
BY	
SURVEYED	
FLOTTED	
NOTE BOOK	
AREAS CHECKED	
NO.	

DATE	
BY	
SURVEYED	
FLOTTED	
NOTE BOOK	
AREAS CHECKED	
NO.	

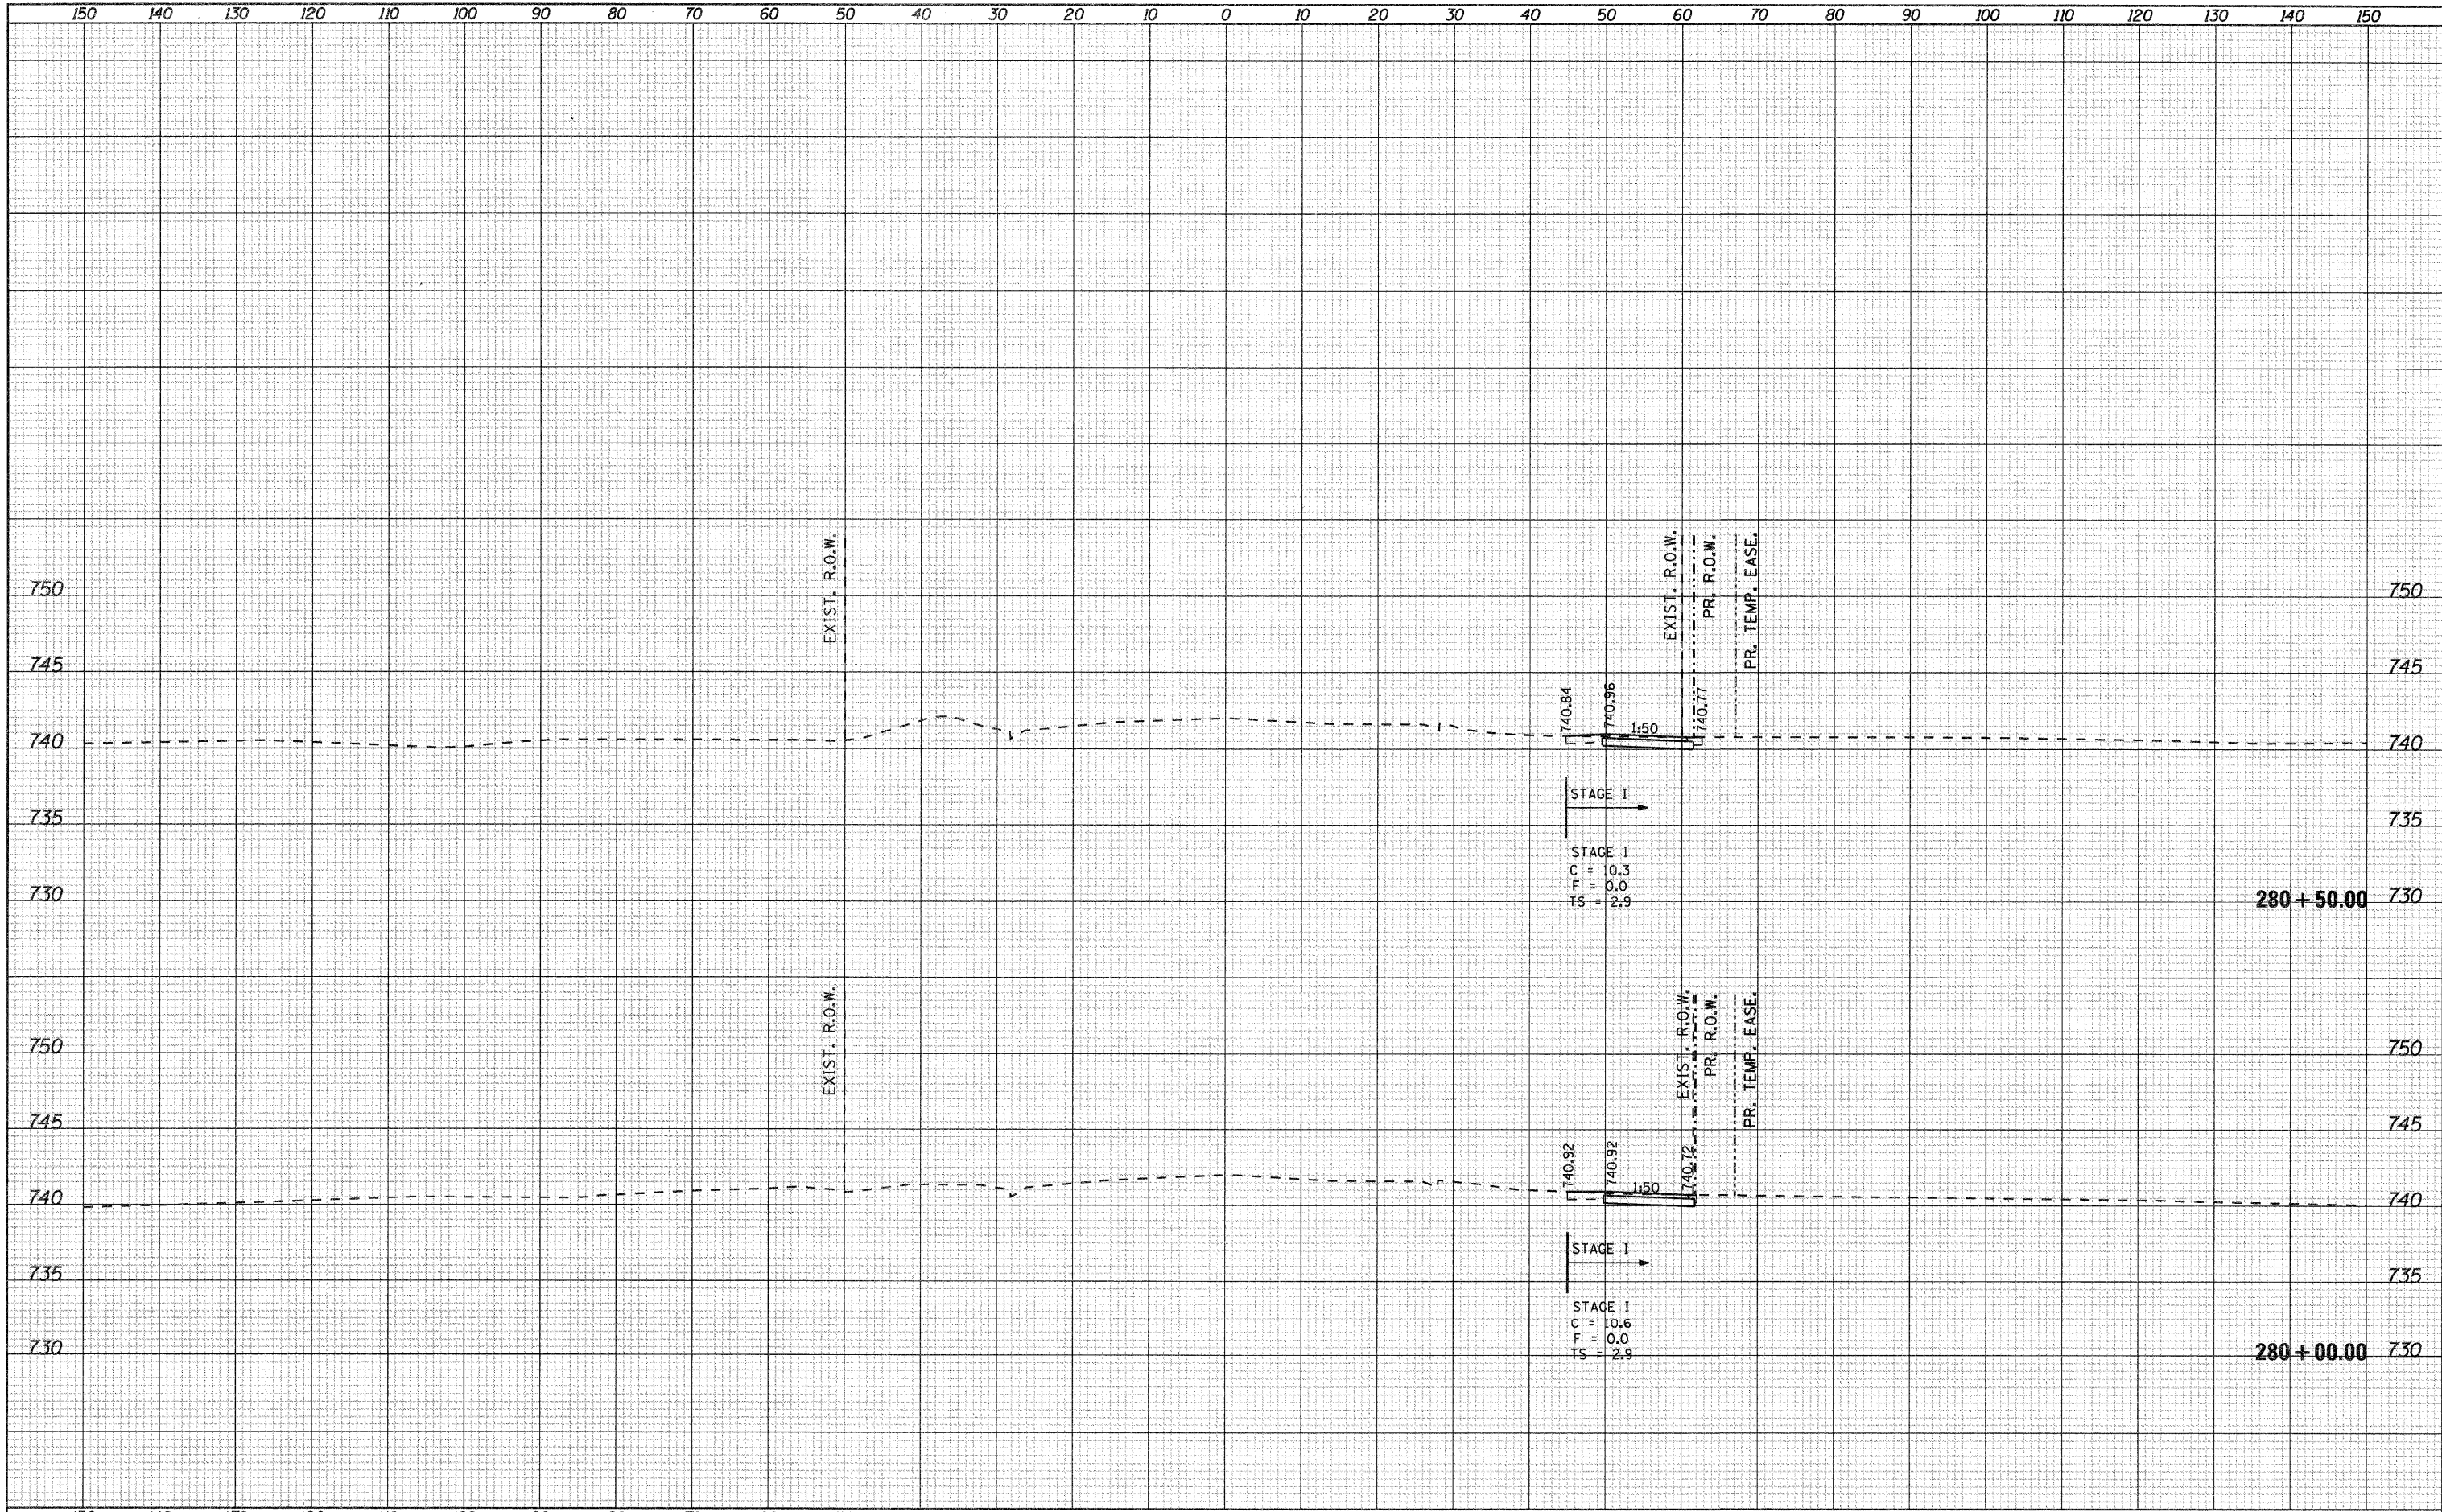

FILE NAME = gr\2010\trans\bl01001\dgn\cross sections\001500\SH1_IL2.dgn
 USER NAME = pep
 PLOT SCALE = 10.0000' / IN.
 PLOT DATE = 1/23/2012

DESIGNED -
 DRAWN -
 CHECKED -
 DATE -

REVISED -
 REVISED -
 REVISED -
 REVISED -

**STATE OF ILLINOIS
 DEPARTMENT OF TRANSPORTATION**

FAP 742 (IL2)

SCALE: SHEET NO. OF SHEETS STA. 280+00.00 TO STA. 280+50.00

F.A.P. RTE. 742	SECTION 34R	COUNTY WINNEBAGO	TOTAL SHEETS 491	SHEET NO. 389
CONTRACT NO. 64515				
ILLINOIS FED. AID PROJECT				