


DATE	
BY	
SURVEYED	
PLOTTED	
NOTE BOOK	
TEMPLATE	
AREAS CHECKED	
NO.	

DATE	
BY	
SURVEYED	
PLOTTED	
NOTE BOOK	
TEMPLATE	
AREAS CHECKED	
NO.	

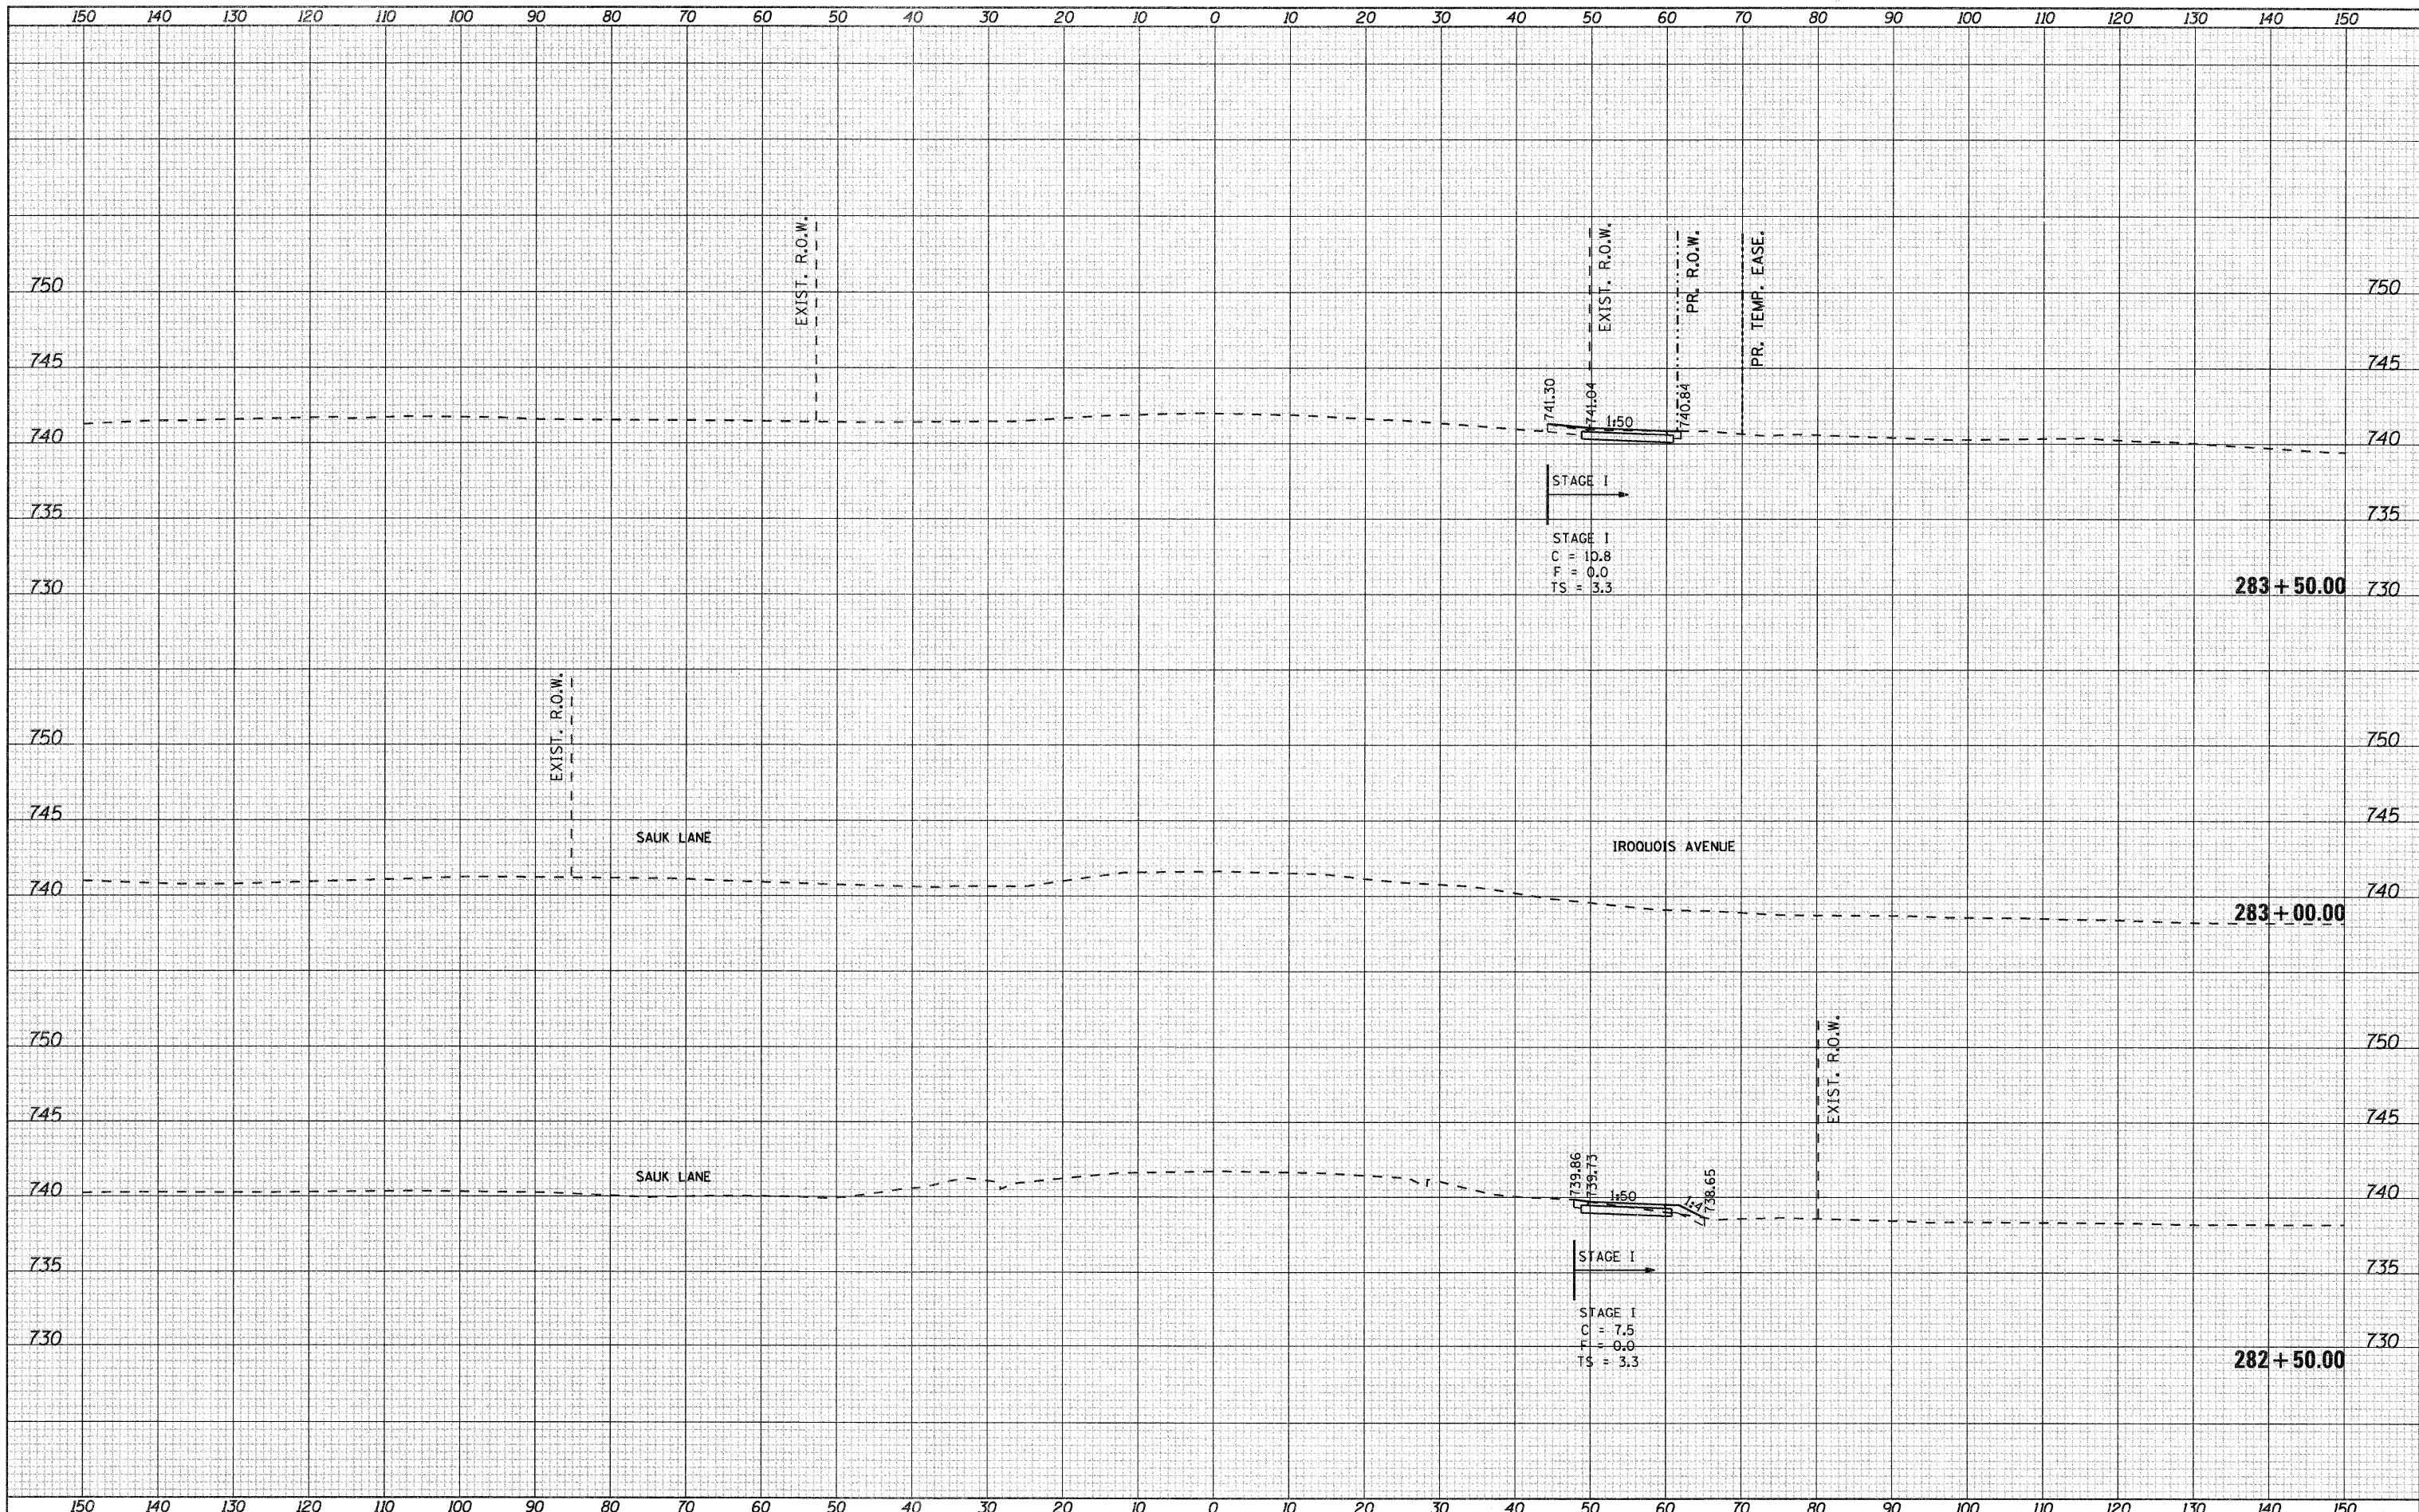

FILE NAME =	USER NAME = petp	DESIGNED -	REVISED -	STATE OF ILLINOIS DEPARTMENT OF TRANSPORTATION	FAP 742 (IL2)		F.A.P. RTE.	SECTION	COUNTY	TOTAL SHEETS	SHEET NO.
g:\2010\trans\bl0t001\dgn\cross sections\081500\KSHT_IL2.dgn		DRAWN -	REVISED -		742	34R	WINNEBAGO	491	392		
PLOT SCALE = 10.0000' / IN.		CHECKED -	REVISED -		SCALE: SHEET NO. OF SHEETS STA. 282+50.00 TO STA. 283+50.00		CONTRACT NO. 64515		[ILLINOIS] FED. AID PROJECT		
PLOT DATE = 1/23/2012		DATE -	REVISED -								