


BY	DATE
SURVEYED	
PLOTTED	
NOTE BOOK	
AREAS CHECKED	

BY	DATE
SURVEYED	
PLOTTED	
NOTE BOOK	
AREAS CHECKED	

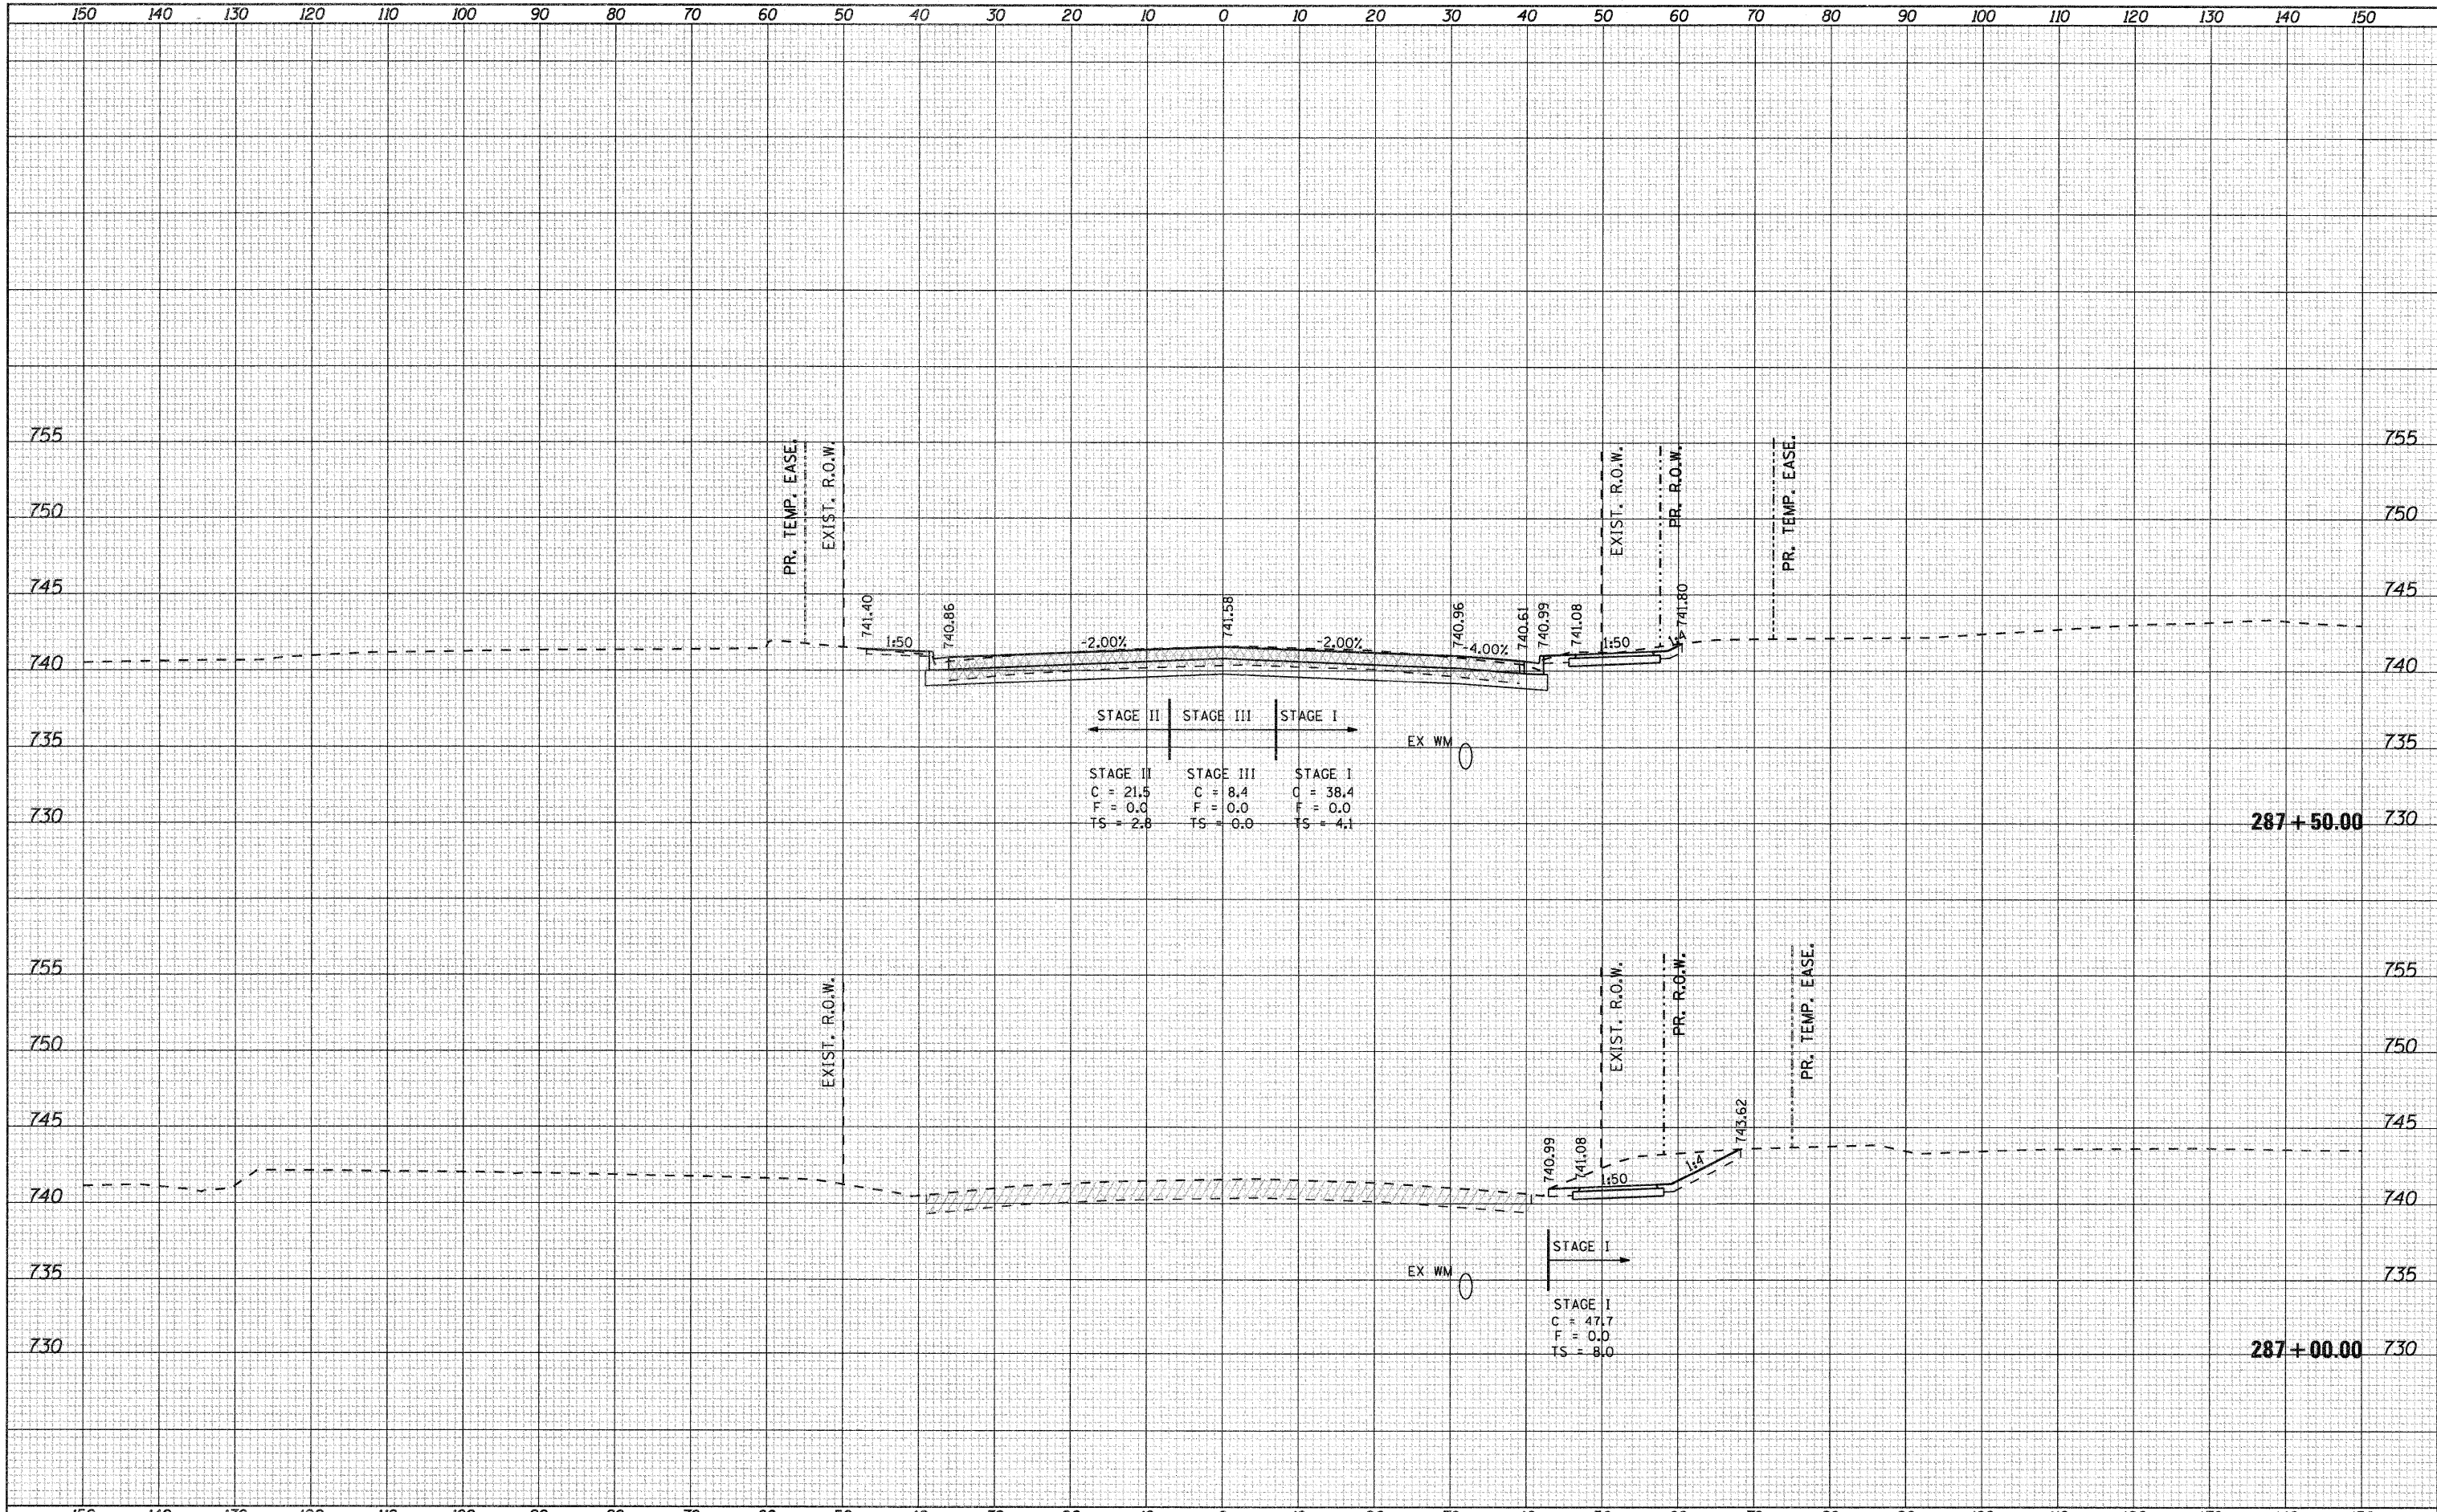

FILE NAME = g:\2010\trans\bl01001\dgn\cross sections\081500\KSHI\_IL2.dgn  
 USER NAME = psip  
 PLOT SCALE = 10.0000' / IN.  
 PLOT DATE = 1/23/2012

DESIGNED -	REVISED -
DRAWN -	REVISED -
CHECKED -	REVISED -
DATE -	REVISED -

**STATE OF ILLINOIS  
DEPARTMENT OF TRANSPORTATION**

**FAP 742 (IL2)**  
 SCALE: SHEET NO. OF SHEETS STA. 287+00.00 TO STA. 287+50.00

F.A.P. RTE. 742	SECTION 34R	COUNTY WINNEBAGO	TOTAL SHEETS 491	SHEET NO. 398
			CONTRACT NO. 64515	
[ILLINOIS] FED. AID PROJECT				