


FINAL SURVEY	SURVEYED	DATE
NOTE BOOK	PLOTTED	
NO.	TEMPLATE	
	AREAS CHECKED	

ORIGINAL SURVEY	SURVEYED	DATE
NOTE BOOK	PLOTTED	
NO.	TEMPLATE	
	AREAS CHECKED	

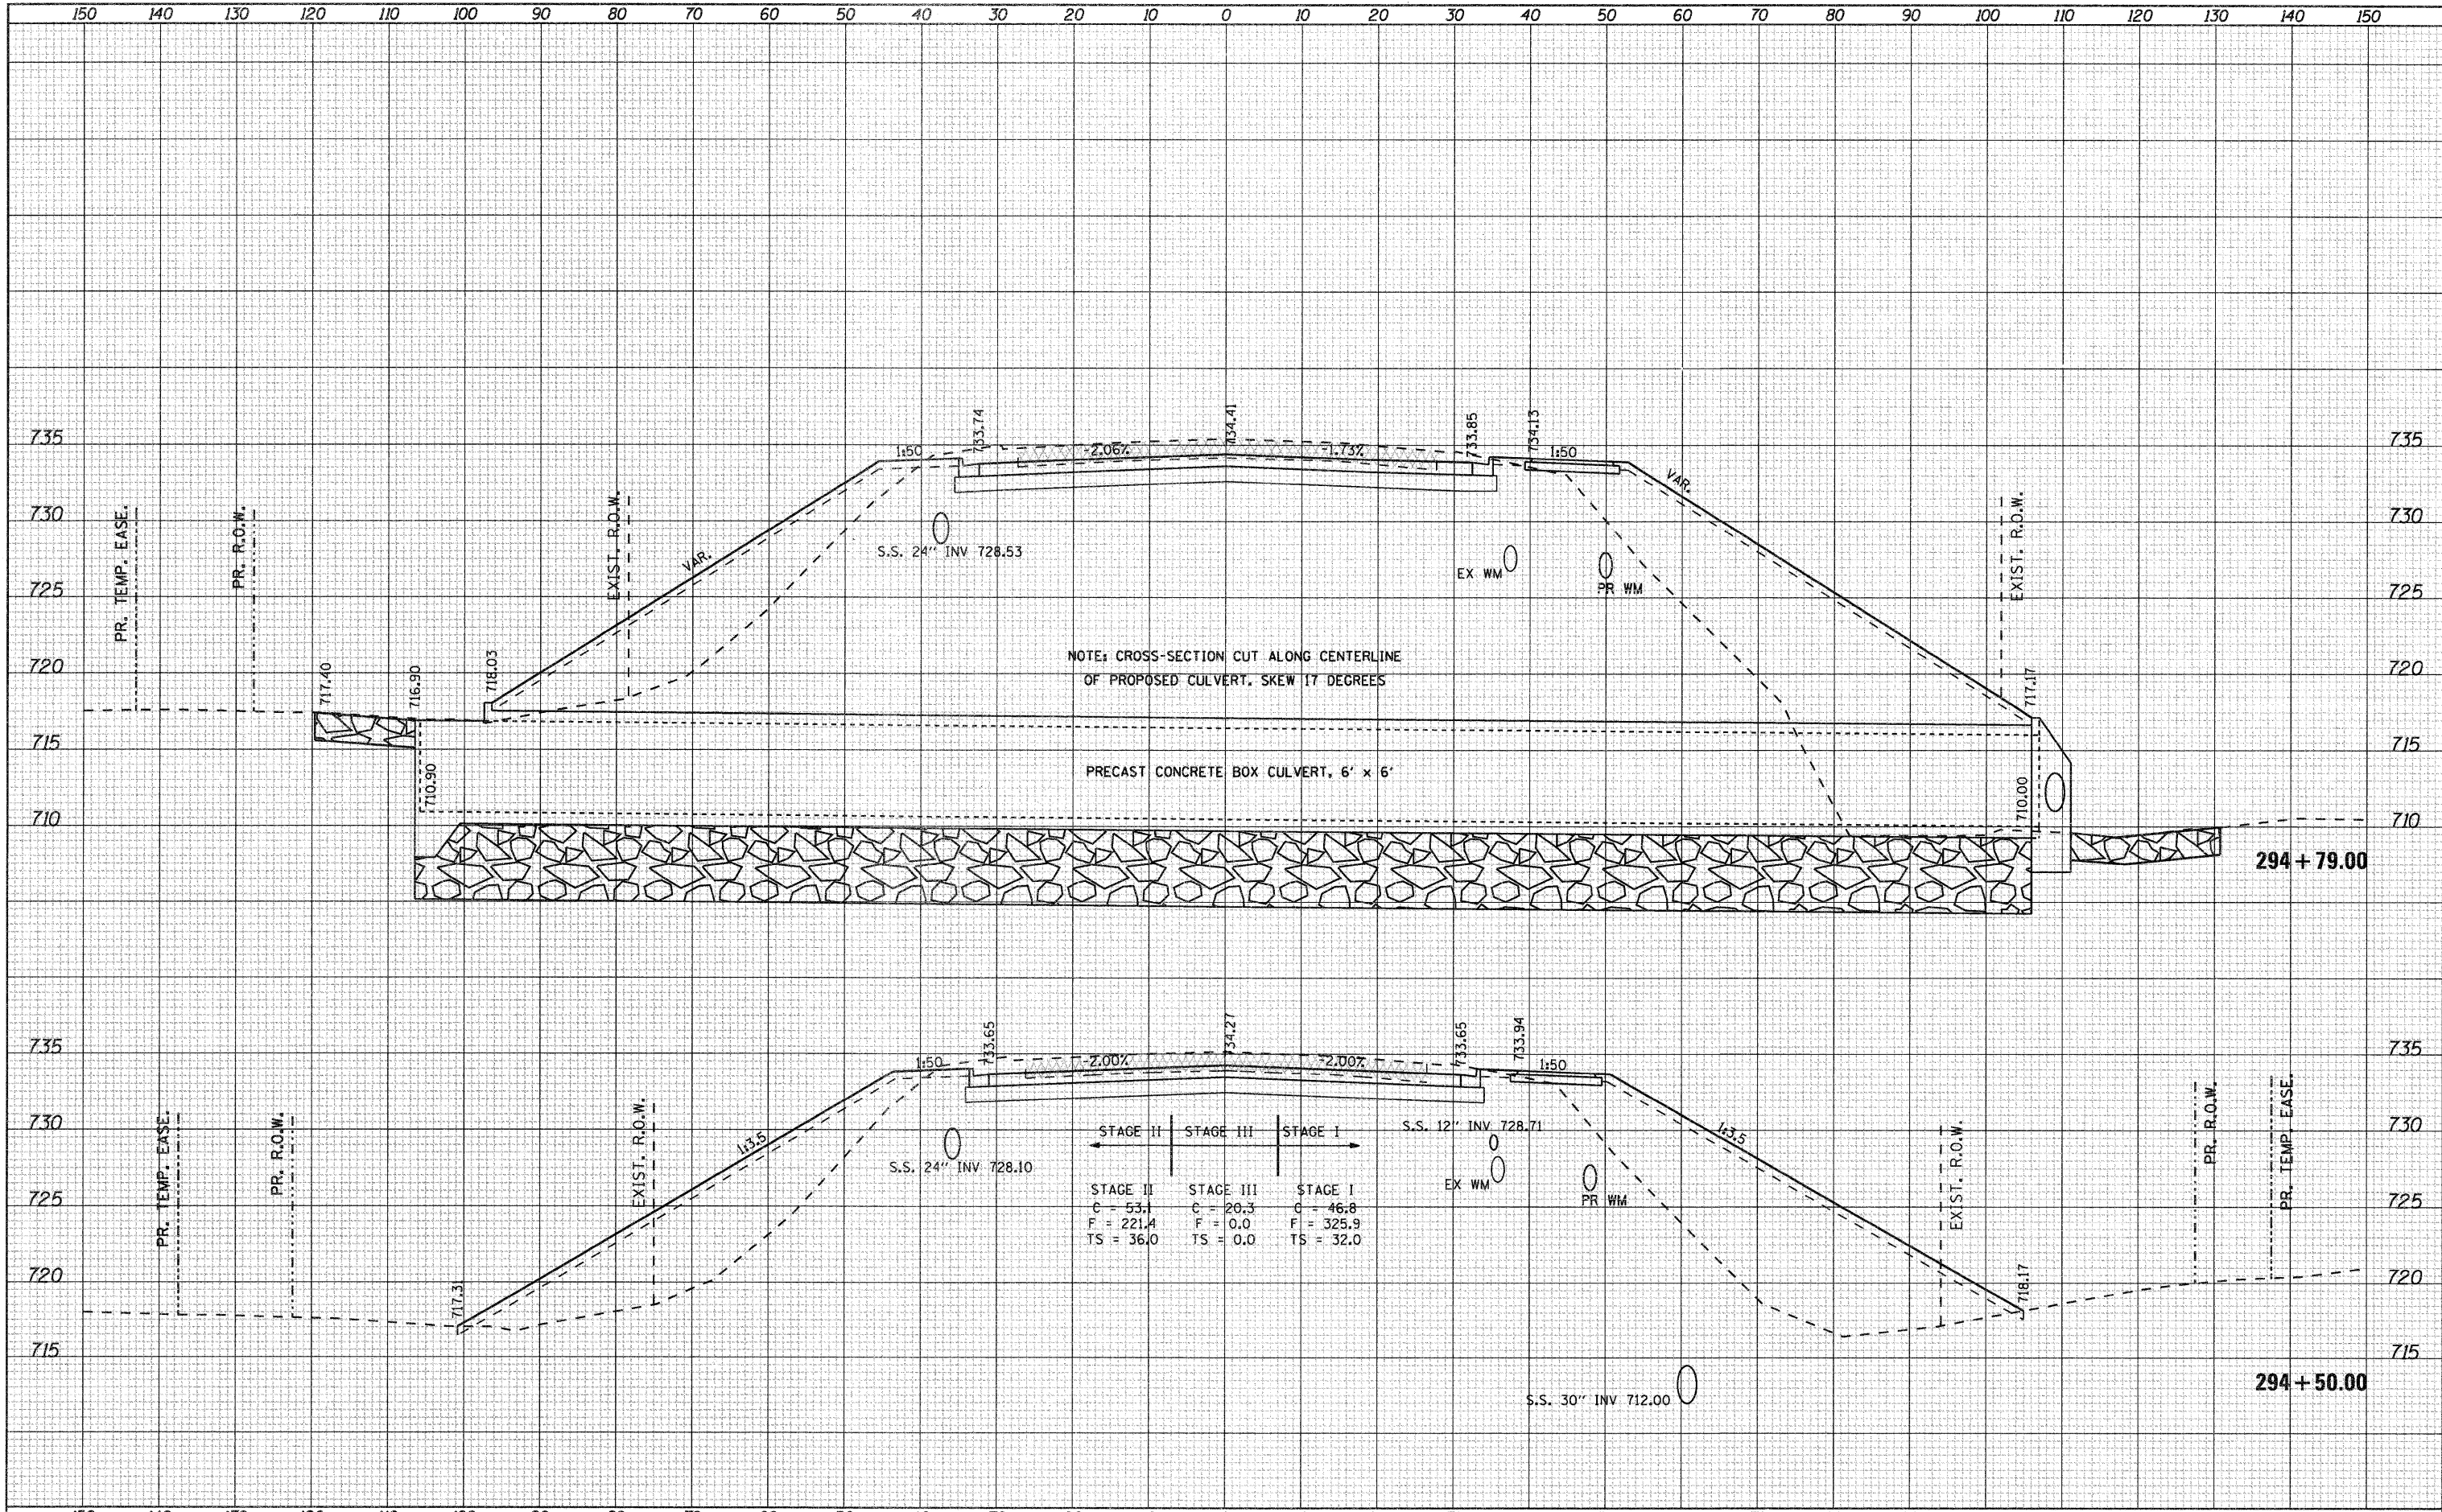

FILE NAME =	USER NAME = pep	DESIGNED -	REVISED -
gr\2010\trns\blt001\dgn\cross sections\001500	SHT_IL2.dgn	DRAWN -	REVISED -
	PLOT SCALE = 10.0000' / IN.	CHECKED -	REVISED -
	PLOT DATE = 1/23/2012	DATE -	REVISED -

STATE OF ILLINOIS
DEPARTMENT OF TRANSPORTATION

FAP 742 (IL2)

SCALE:	SHEET NO. OF SHEETS	STA. 294+50.00 TO STA. 294+79.00
--------	---------------------	----------------------------------

F.A.P. RTE. 742	SECTION 34R	COUNTY WINNEBAGO	TOTAL SHEETS 491	SHEET NO. 408
CONTRACT NO. 64515				
ILLINOIS FED. AID PROJECT				