


DATE	
BY	
SURVEYED	
PLOTTED	
NOTE BOOK	
AREAS CHECKED	

DATE	
BY	
SURVEYED	
PLOTTED	
NOTE BOOK	
AREAS CHECKED	

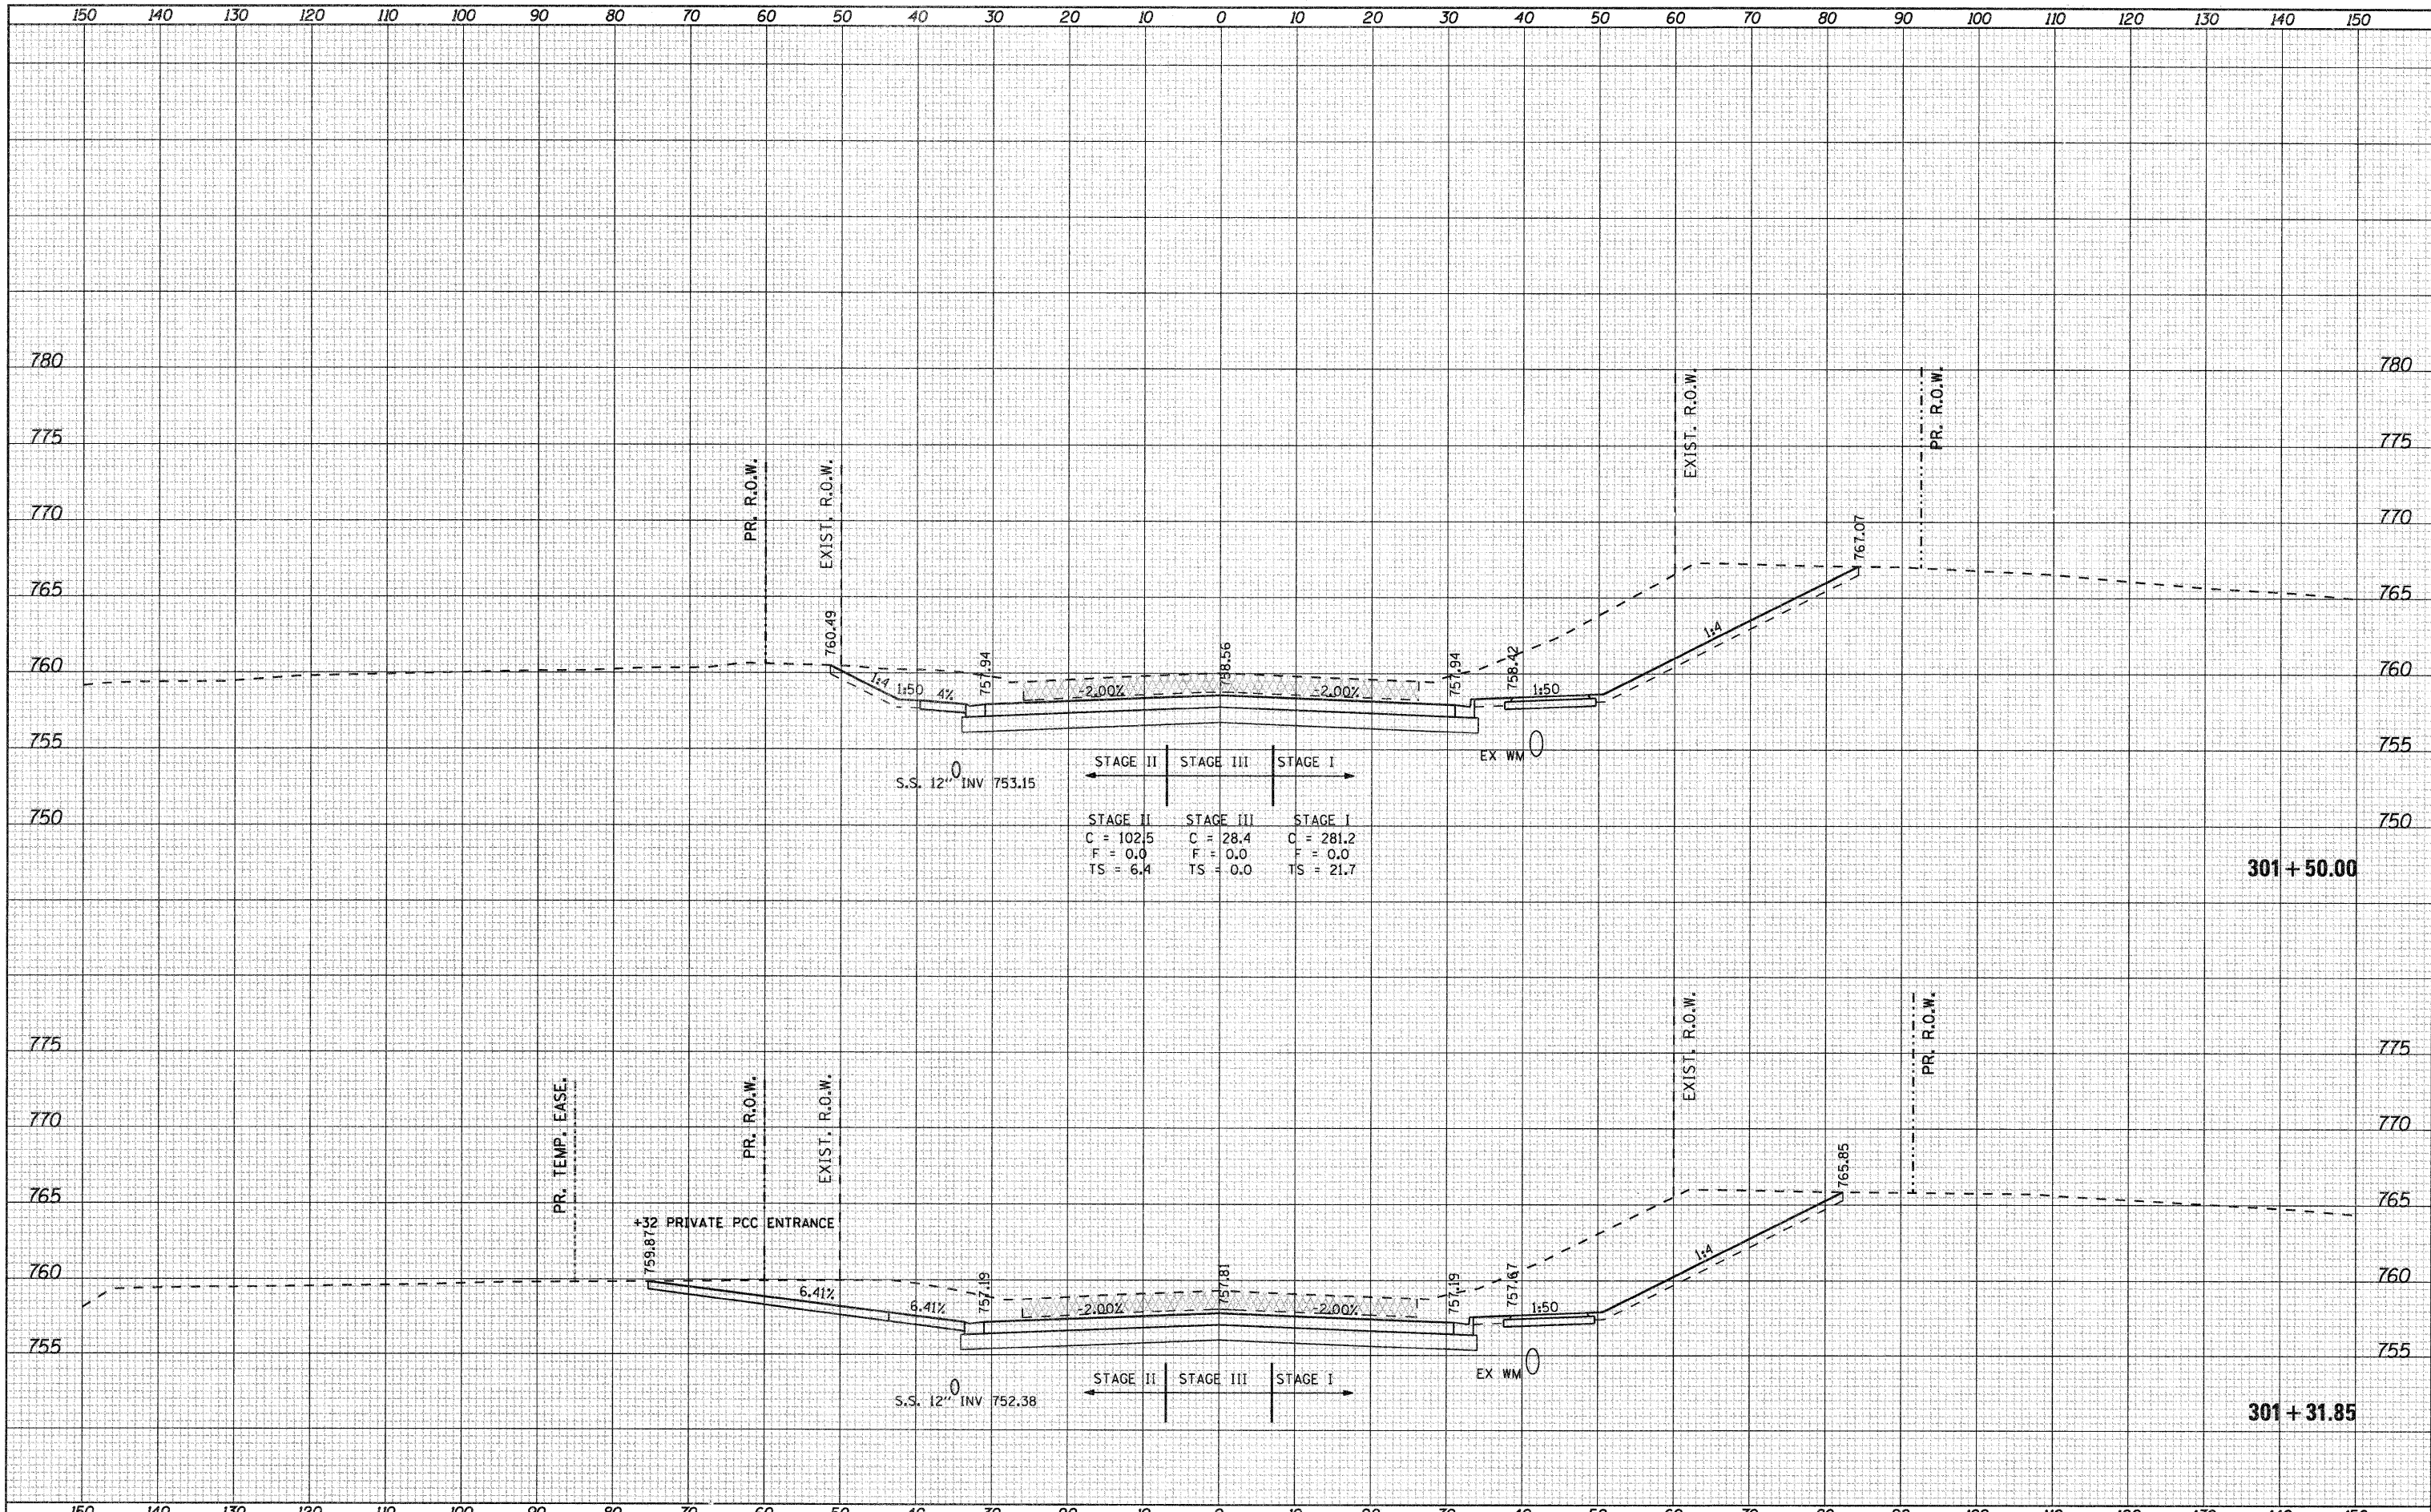

FILE NAME = g:\2010\trans\bl0001\dgn\cross sections\001500\CSHT_IL2.dgn	USER NAME = petp	DESIGNED -	REVISED -	<b>STATE OF ILLINOIS DEPARTMENT OF TRANSPORTATION</b>	<b>FAP 742 (IL2)</b>	F.A.P. RTE. 742	SECTION 34R	COUNTY WINNEBAGO	TOTAL SHEETS 491	SHEET NO. 416		
PLOT SCALE = 18.0000' / IN.	CHECKED -	REVISED -	SCALE:			SHEET NO. OF SHEETS	STA. 301+31.85 TO STA. 301+50.00	CONTRACT NO. 64515		ILLINOIS FED. AID PROJECT		
PLOT DATE = 1/23/2012	DATE -	REVISED -										