


BY	DATE
SURVEYED	
PLOTTED	
TEMPLATE	
NOTE BOOK	
NO.	
AREAS CHECKED	

BY	DATE
SURVEYED	
PLOTTED	
TEMPLATE	
NOTE BOOK	
NO.	
AREAS CHECKED	

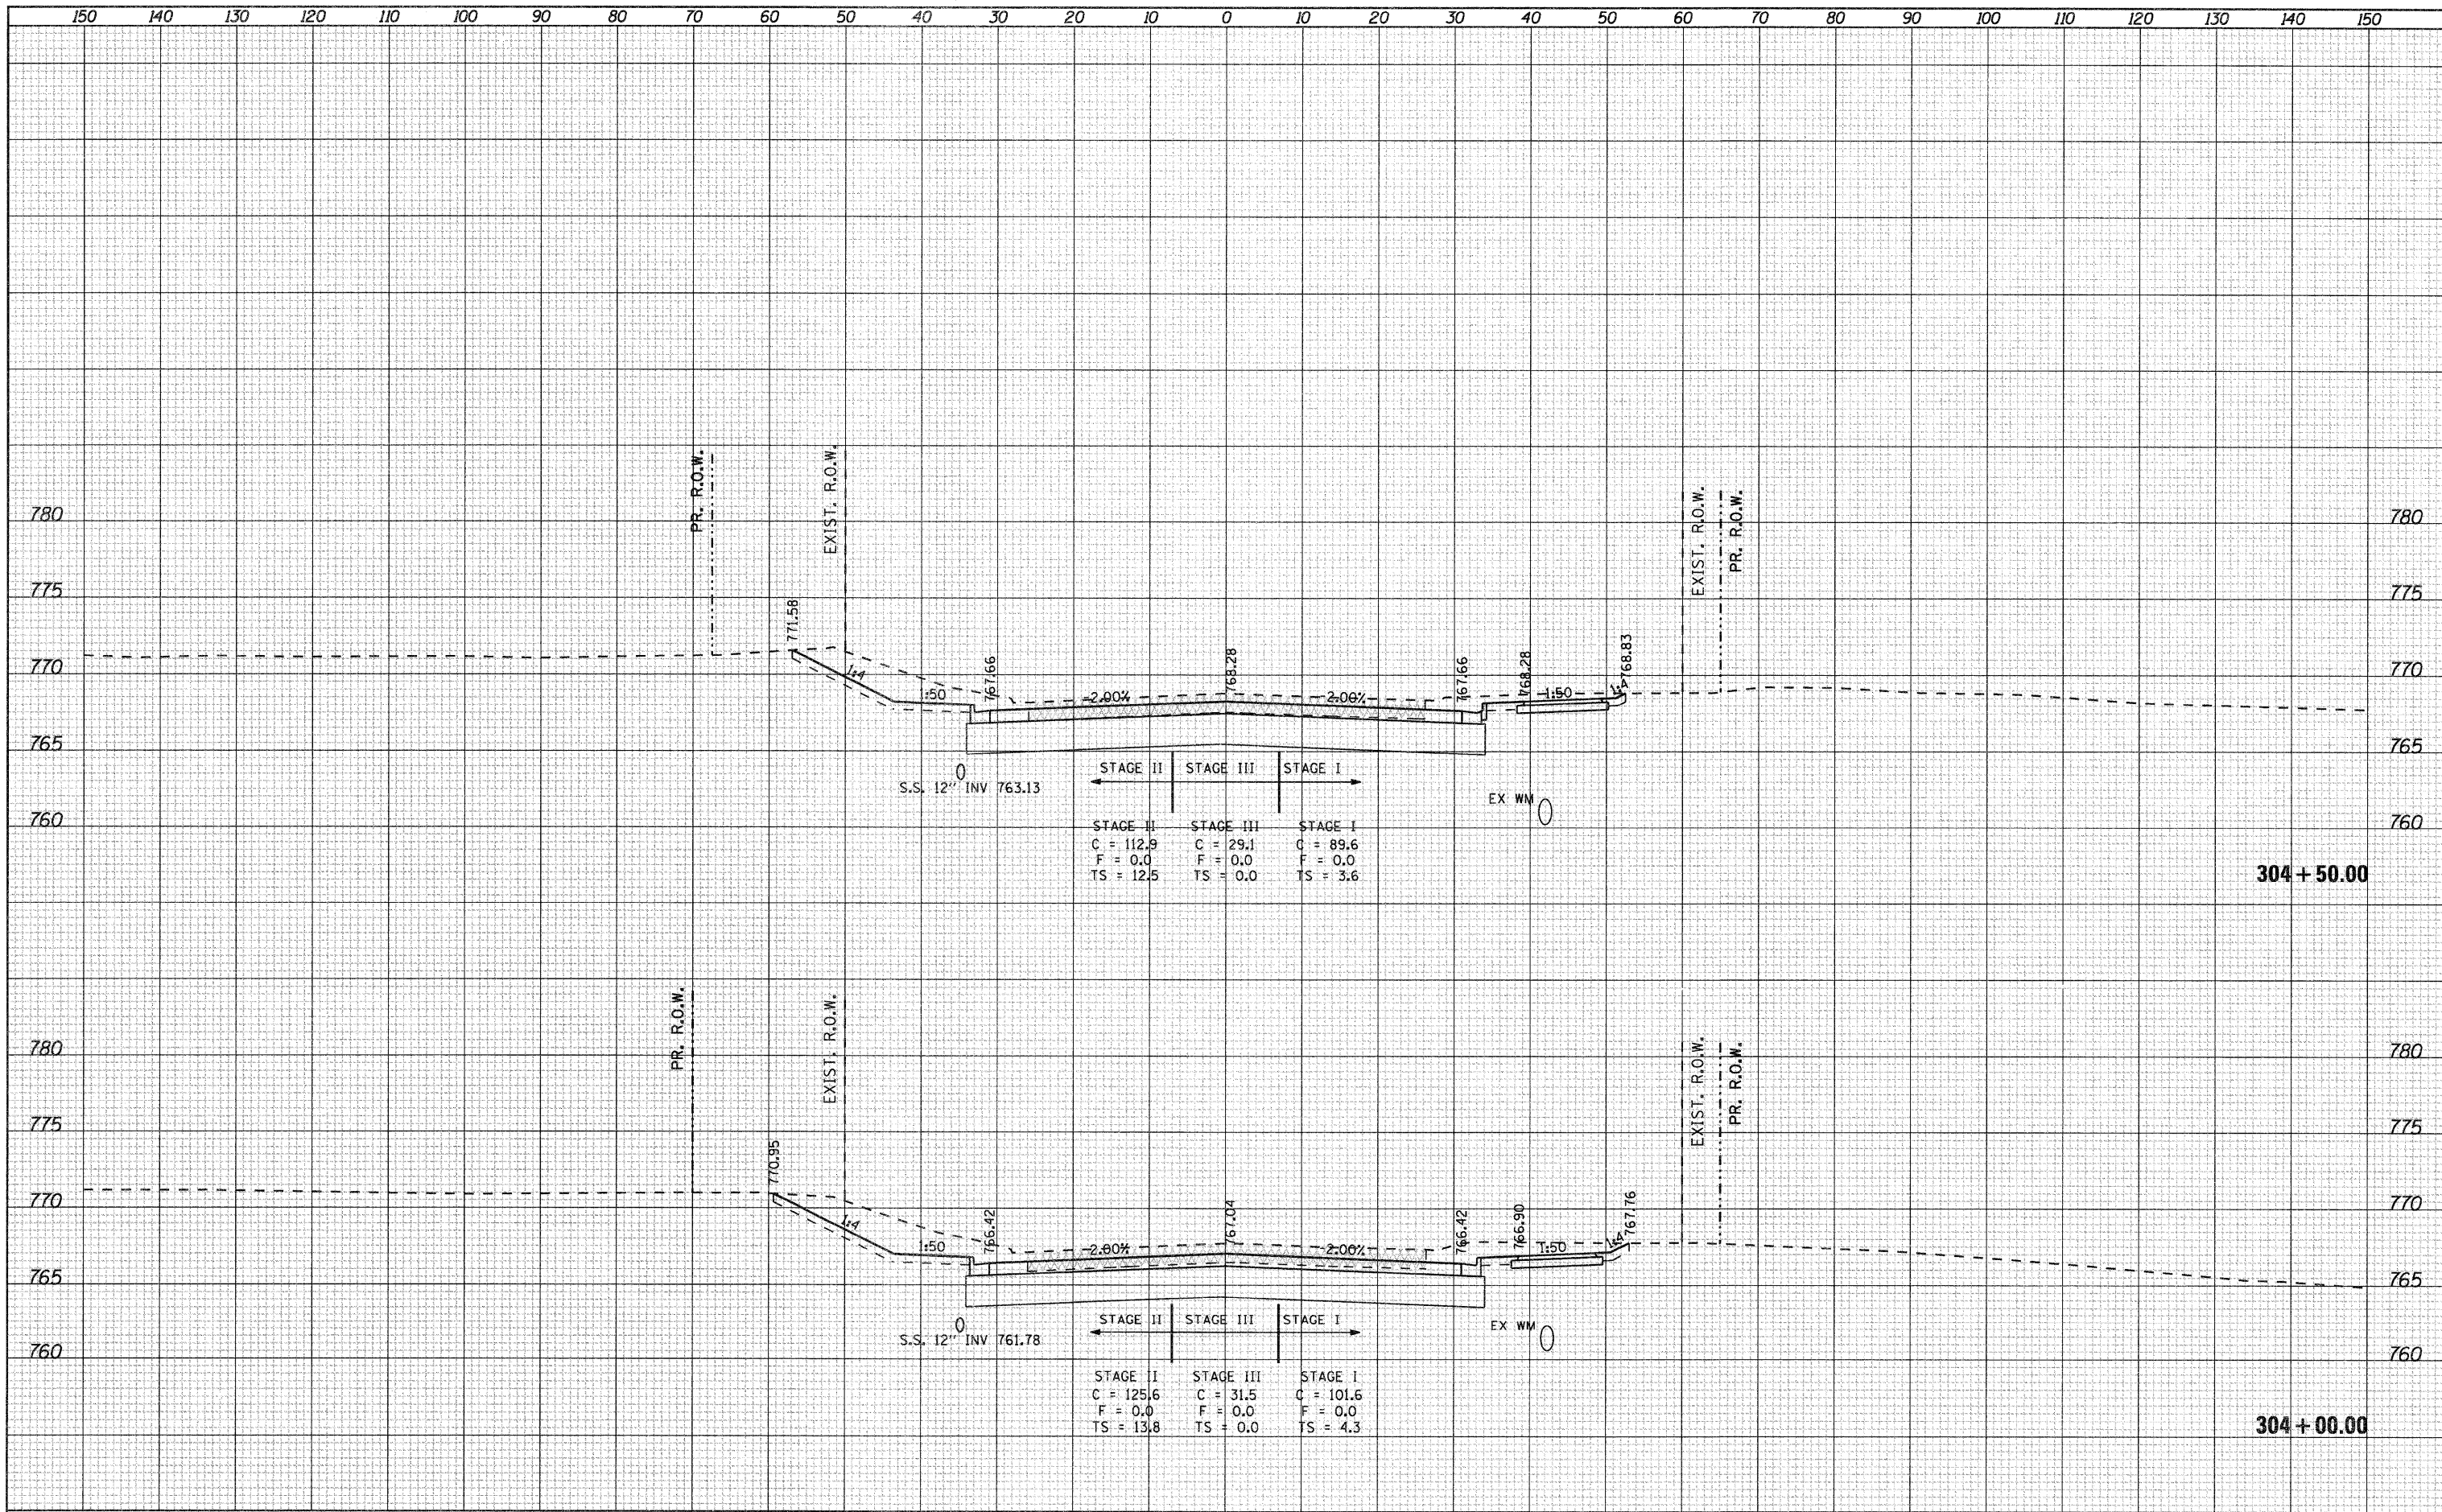

FILE NAME = g:\2010\trans\10\001\dgn\cross sections\001500	USER NAME = pep	DESIGNED -	REVISED -	STATE OF ILLINOIS DEPARTMENT OF TRANSPORTATION	FAP 742 (IL2)	F.A.P. RTE. 742	SECTION 34R	COUNTY WINNEBAGO	TOTAL SHEETS 491	SHEET NO. 421	
PLOT SCALE = 10,000' / IN.	CHECKED -	REVISED -	SCALE:			SHEET NO. OF SHEETS	STA. 304+00.00 TO STA. 304+50.00	CONTRACT NO. 64515		ILLINOIS FED. AID PROJECT	
PLOT DATE = 1/23/2012	DATE -	REVISED -									