


DATE	
BY	
SURVEYED	
PLOTTED	
TEMPLATE	
NOTE BOOK	
AREAS CHECKED	
NO.	

DATE	
BY	
SURVEYED	
PLOTTED	
TEMPLATE	
NOTE BOOK	
AREAS CHECKED	
NO.	

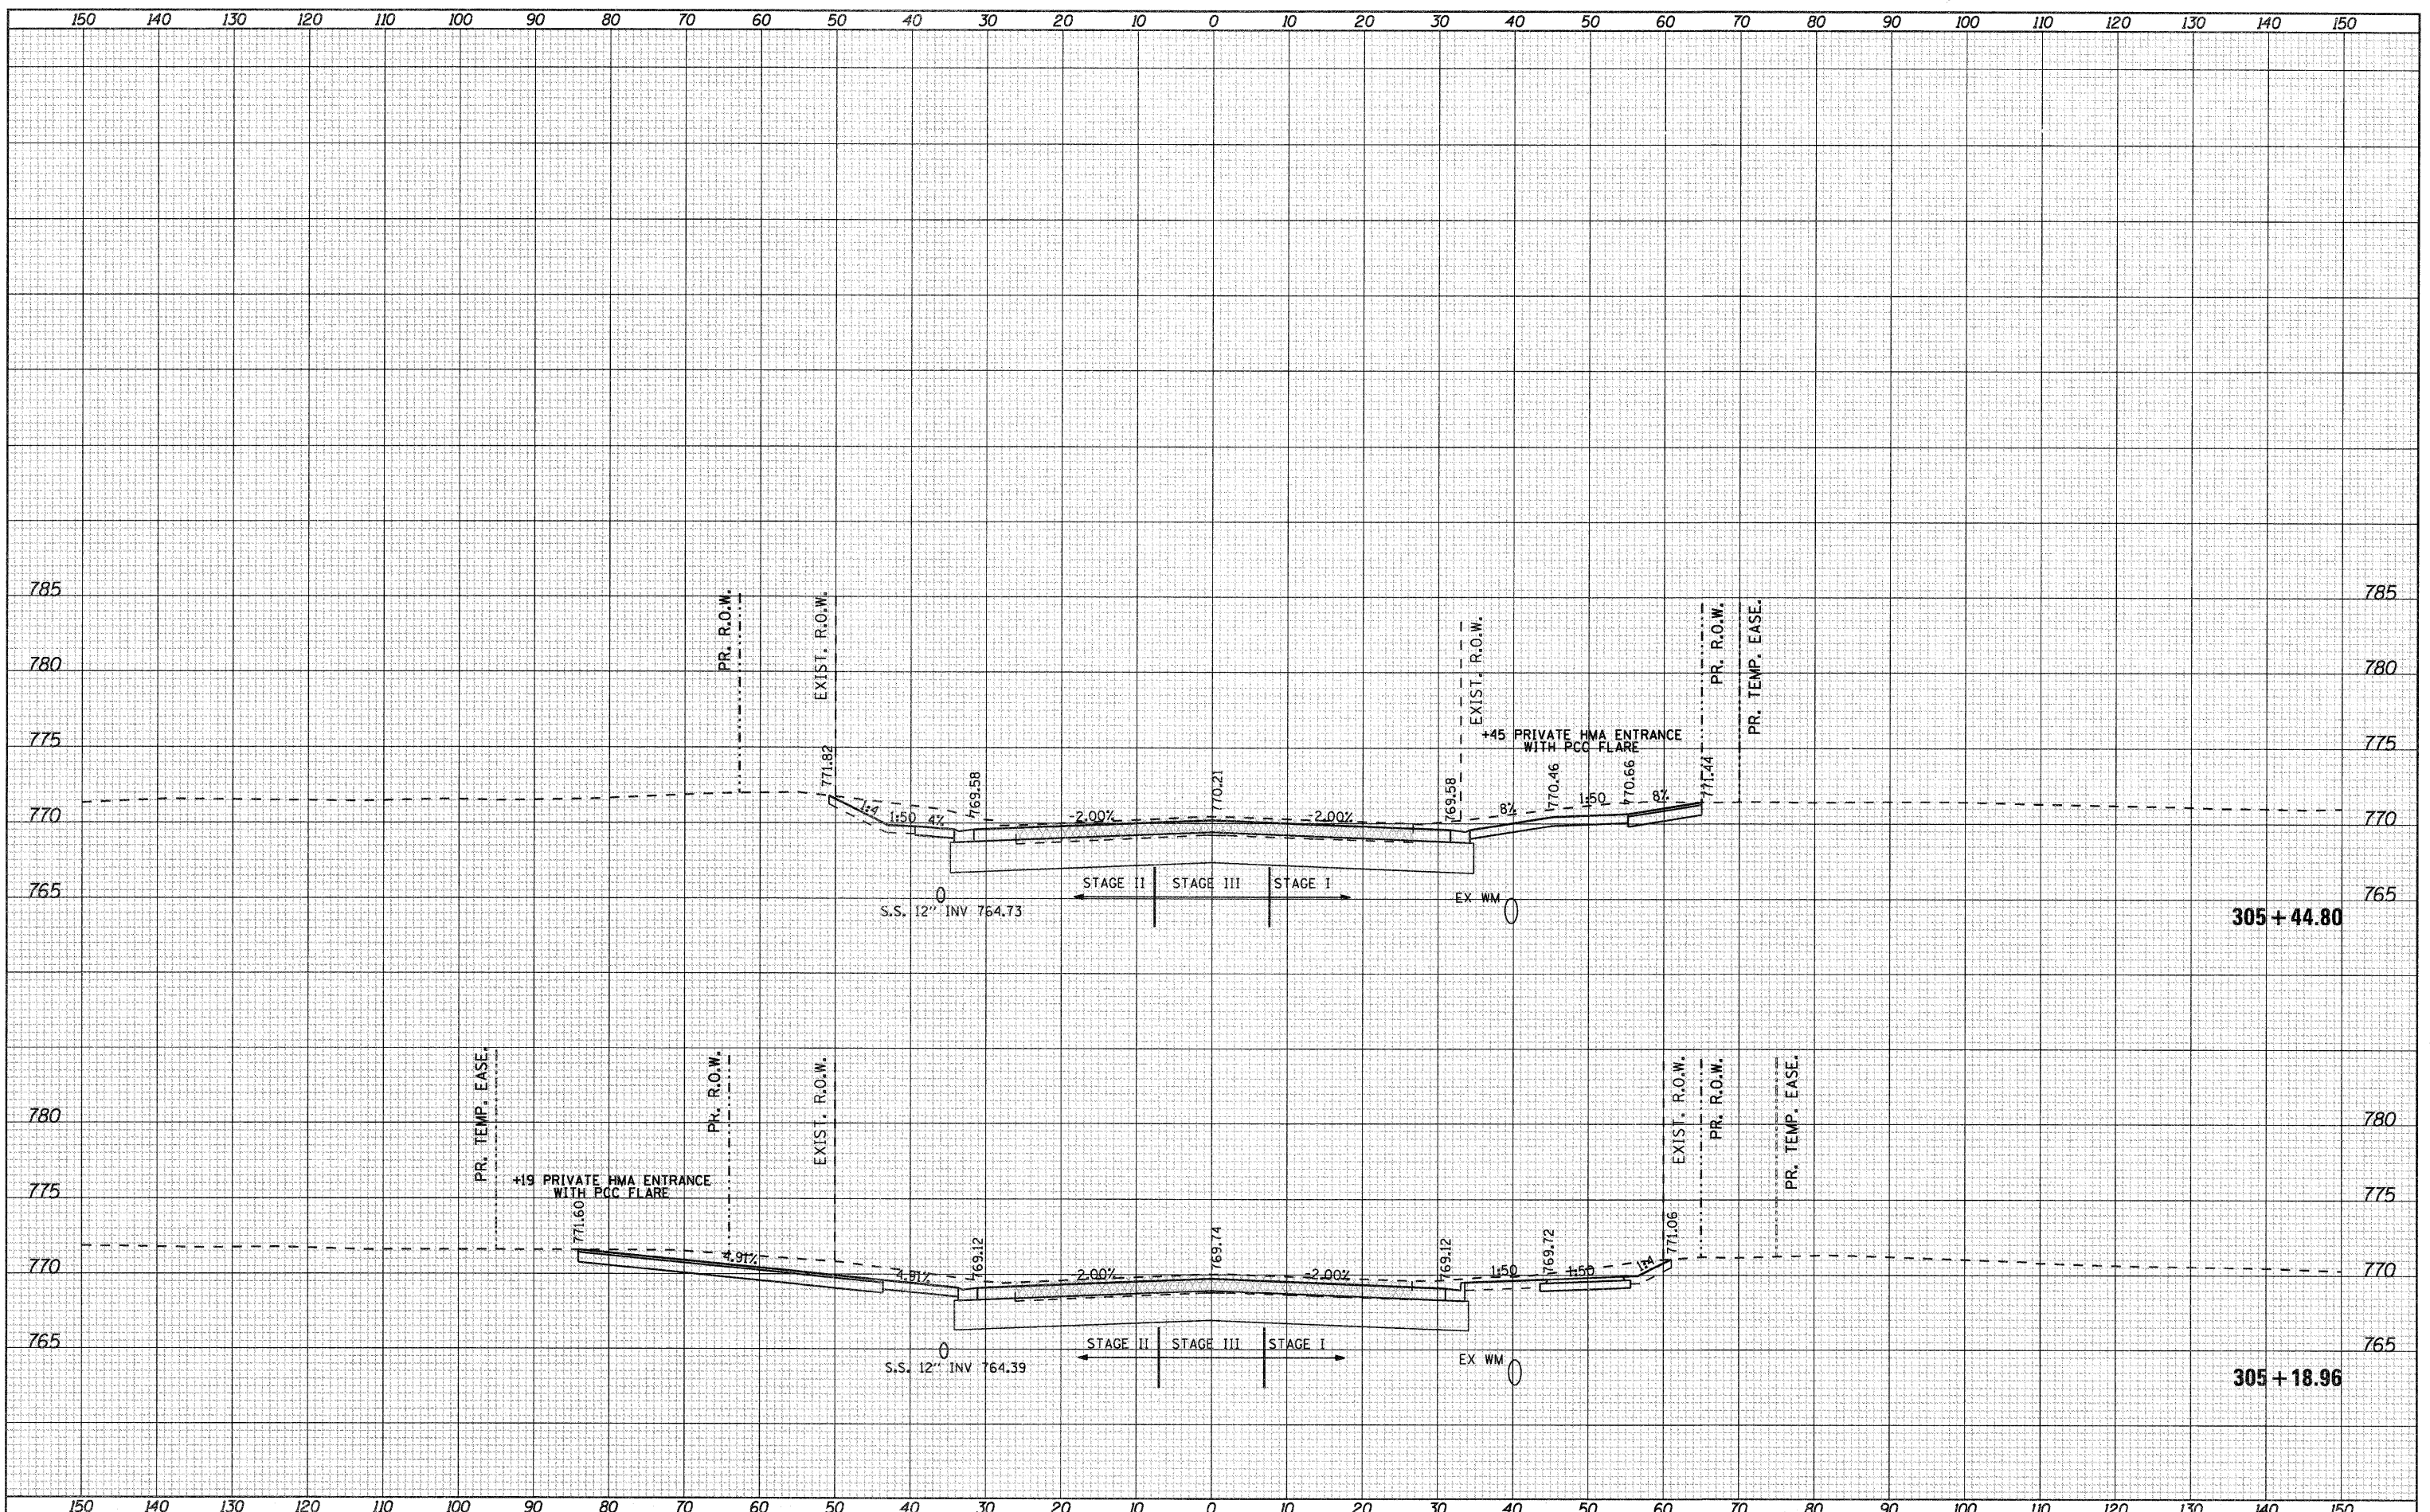

FILE NAME = g:\2010\trans\bl0\001\dgn\cross sections\081500\SH1_IL2.dgn

USER NAME = petp
 PLOT SCALE = 10.0000' / IN.
 PLOT DATE = 1/23/2012

DESIGNED -
 DRAWN -
 CHECKED -
 DATE -

REVISED -
 REVISED -
 REVISED -
 REVISED -

**STATE OF ILLINOIS
 DEPARTMENT OF TRANSPORTATION**

FAP 742 (IL2)

SCALE: SHEET NO. OF SHEETS STA. 305+18.96 TO STA. 305+44.80

F.A.P. RTE. 742	SECTION 34R	COUNTY WINNEBAGO	TOTAL SHEETS 491	SHEET NO. 423
			CONTRACT NO. 64515	
ILLINOIS FED. AID PROJECT				